


**Project**  
 Sam's Mart  
 E. Independence Blvd.  
 Indian Trail, NC 28097

**Owner**  
 Sam's Mart  
 793 Pounce Place  
 Suite 200  
 Matthews, NC 28105

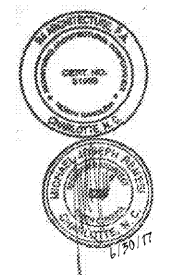

**R4**  
 ARCHITECTURE, P.A.

124 Floyd Smith Dr  
 Suite 375  
 Charlotte, NC 28262  
 Tel - 704 - 688-7500

2000 Sam Rittenburg Blvd  
 Suite 116  
 Charleston, SC 29407  
 Tel - 843 - 531-6848


www.R4architecture.com

Revision      Date

Drawn By      TRB  
 Checked By    MJR  
 Issue Date    06-30-17  
 Project No    160345

Sheet Title  
 WALL SECTIONS

Sheet Number  
**A400**

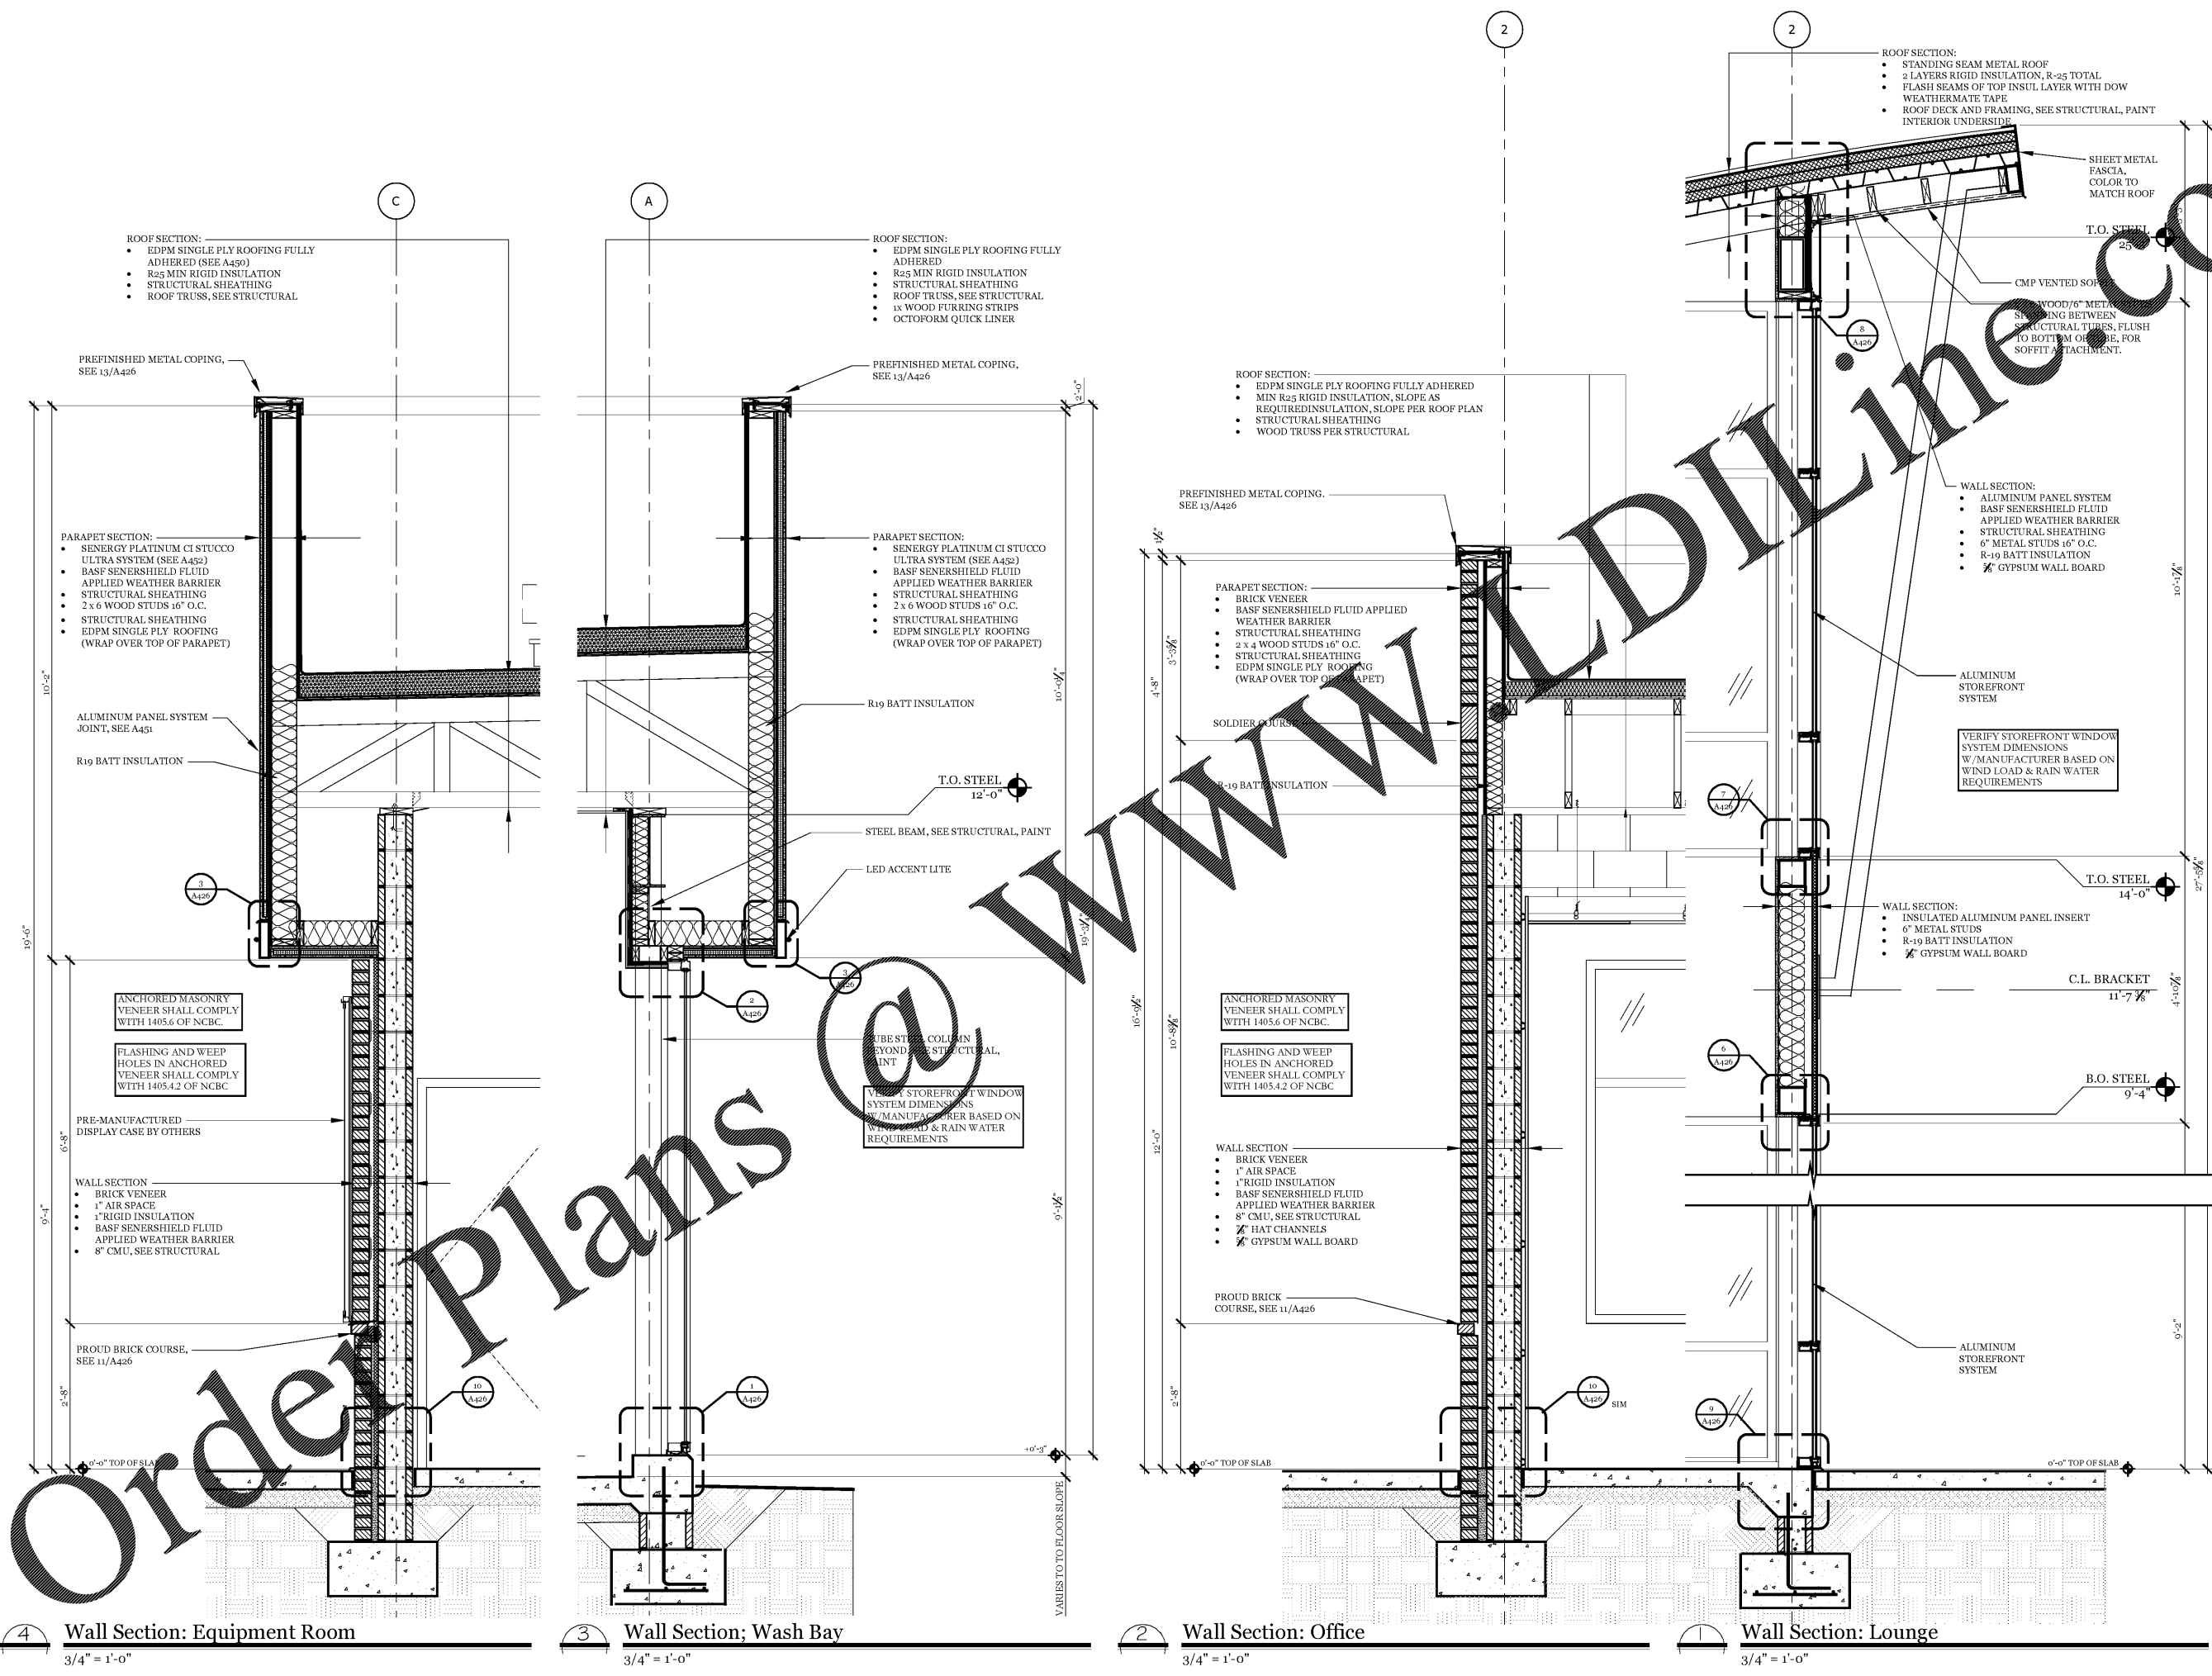

4 Wall Section: Equipment Room  
 3/4" = 1'-0"

3 Wall Section: Wash Bay  
 3/4" = 1'-0"

2 Wall Section: Office  
 3/4" = 1'-0"

1 Wall Section: Lounge  
 3/4" = 1'-0"

Order Plans

WWW.DIYLINE.COM