


**Project**  
 Sam's Mart  
 E. Independence Blvd.  
 Indian Trail, NC 28097

**Owner**  
 Sam's Mart  
 793 Council Place  
 Suite 200  
 Matthews, NC 28105

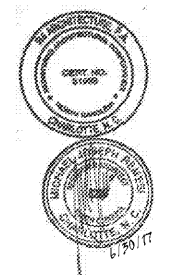

**R4**  
 ARCHITECTURE, P.A.

124 Floyd Smith Dr  
 Suite 375  
 Charlotte, NC 28262  
 Tel - 704 - 688-7500

2000 Sam Rittenburg Blvd  
 Suite 116  
 Charleston, SC 29407  
 Tel - 843 - 531-6848





[www.R4architecture.com](http://www.R4architecture.com)

Revision	Date

**Drawn By** TRB  
**Checked By** MJR  
**Issue Date** 06-30-17  
**Project No** 160345

**Sheet Title**  
 WALL SECTIONS

**Sheet Number**  
**A402**

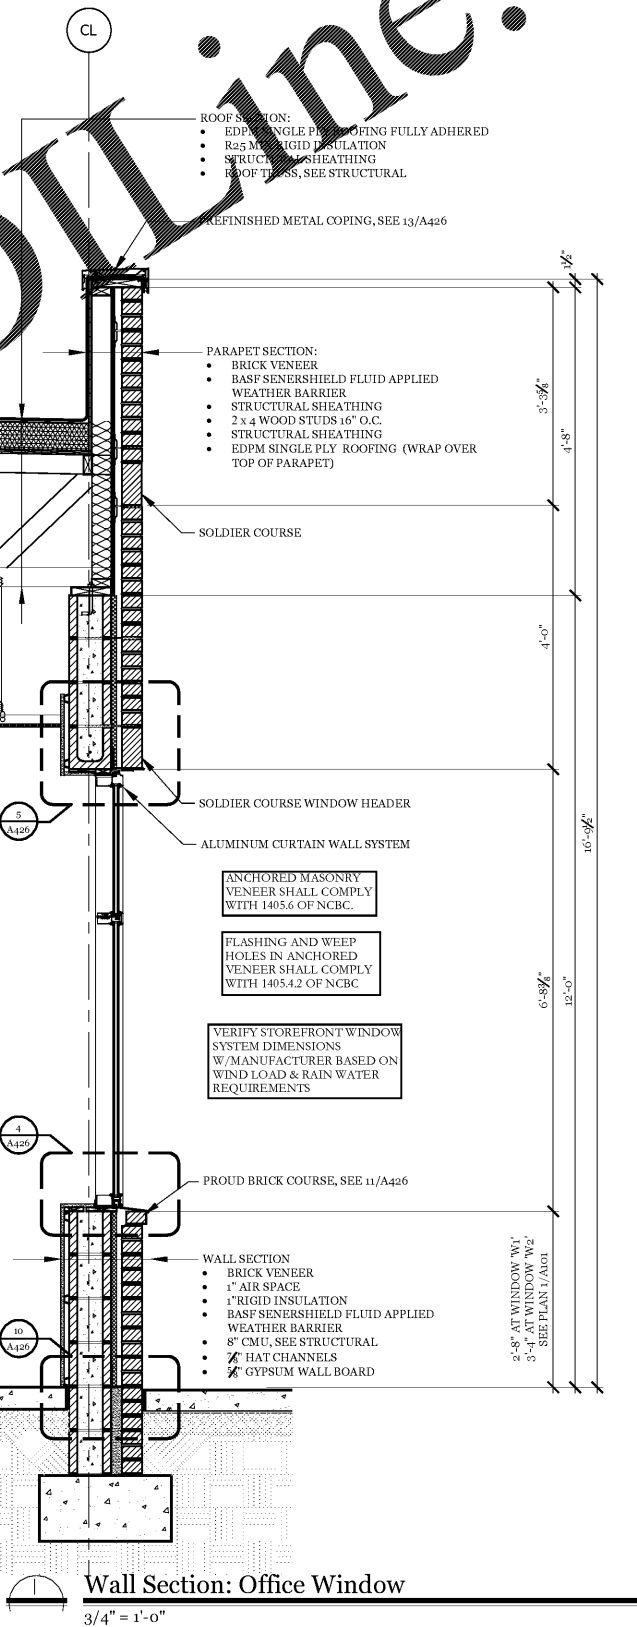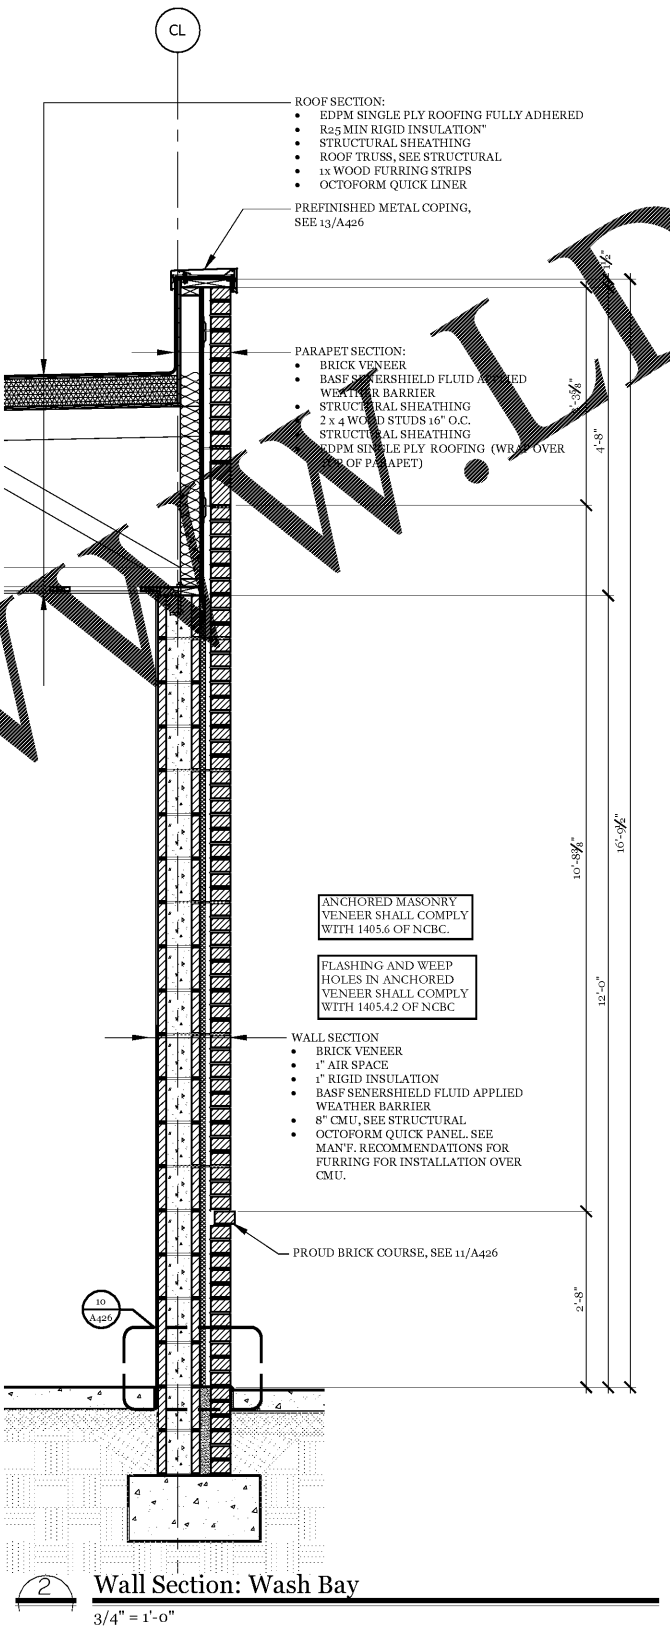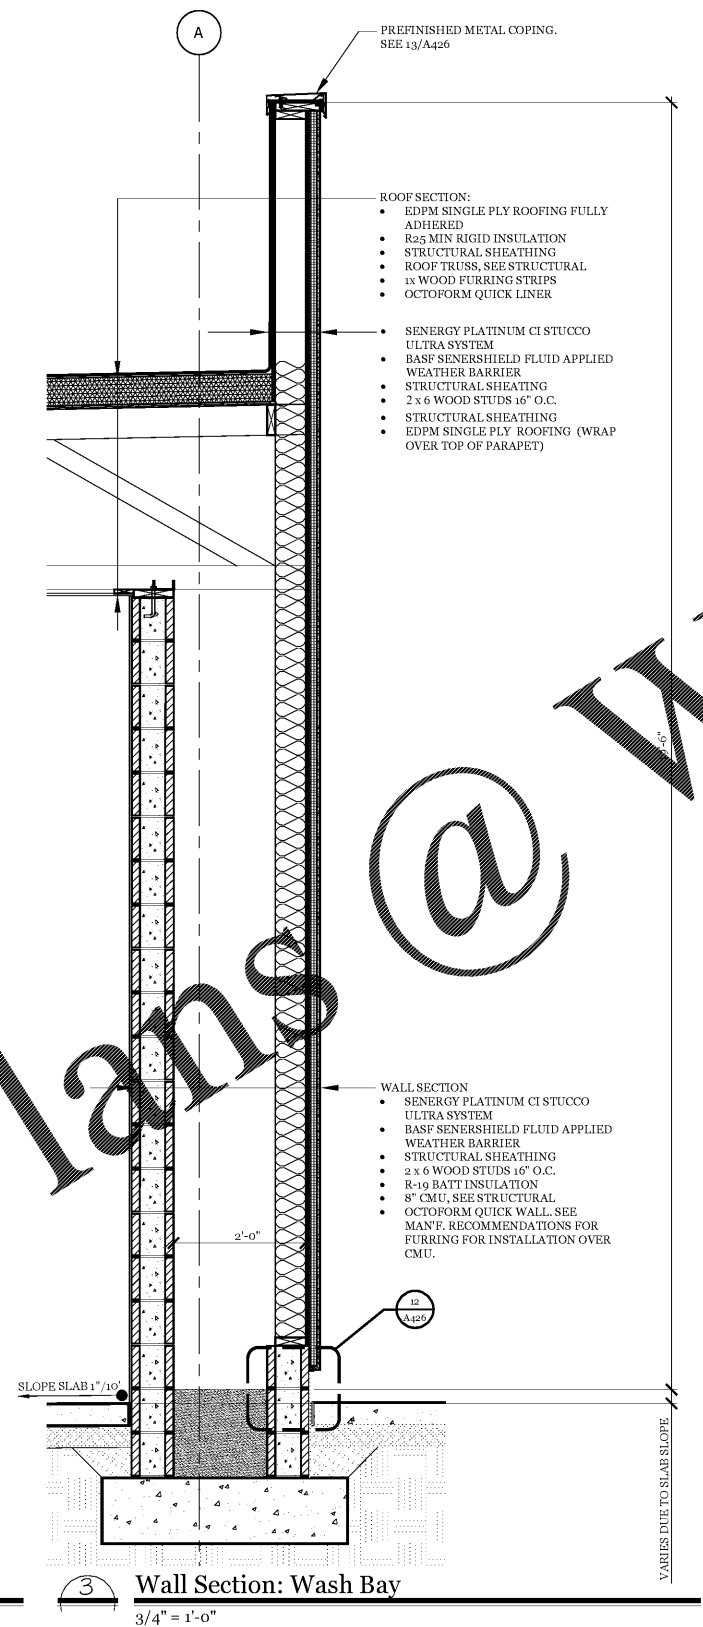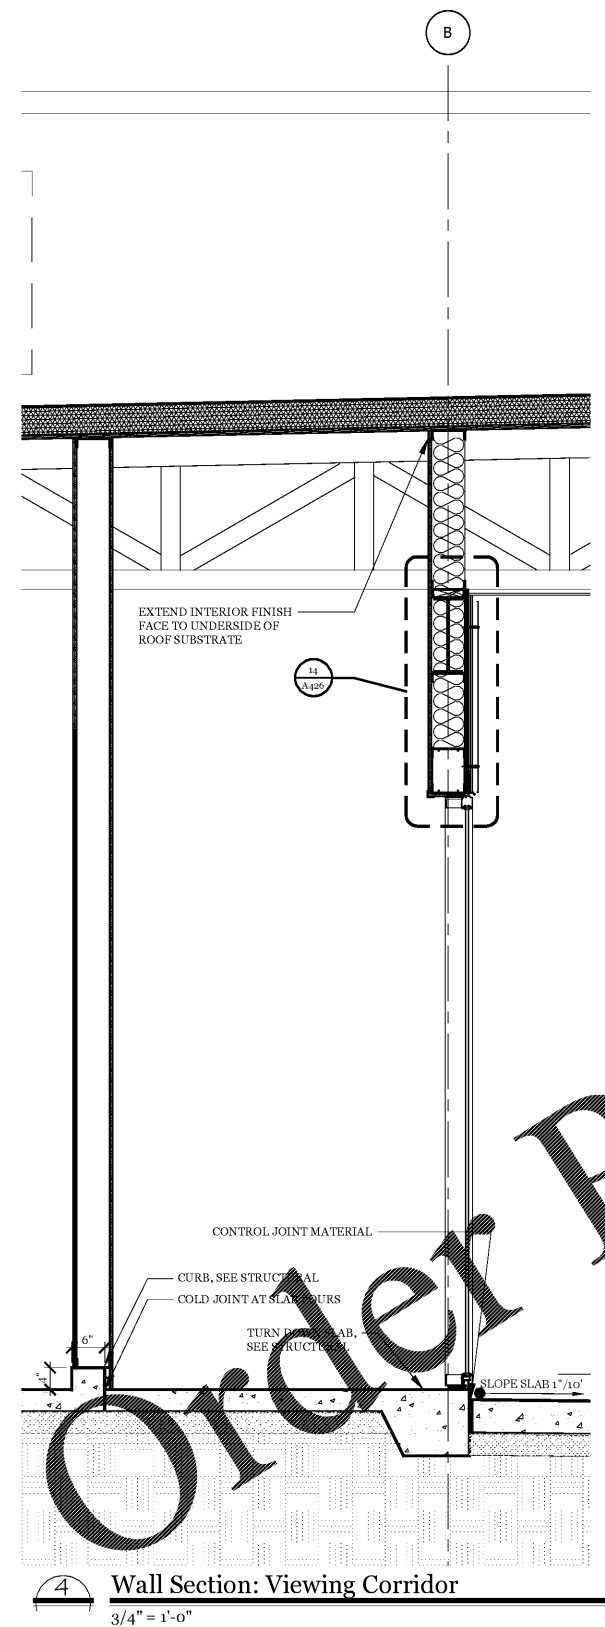

Order Plans @ WWW.LDOnline.com