




22700 BELSLIP, INC., NEVADA, NEVADA 89130  
6460 374-4700

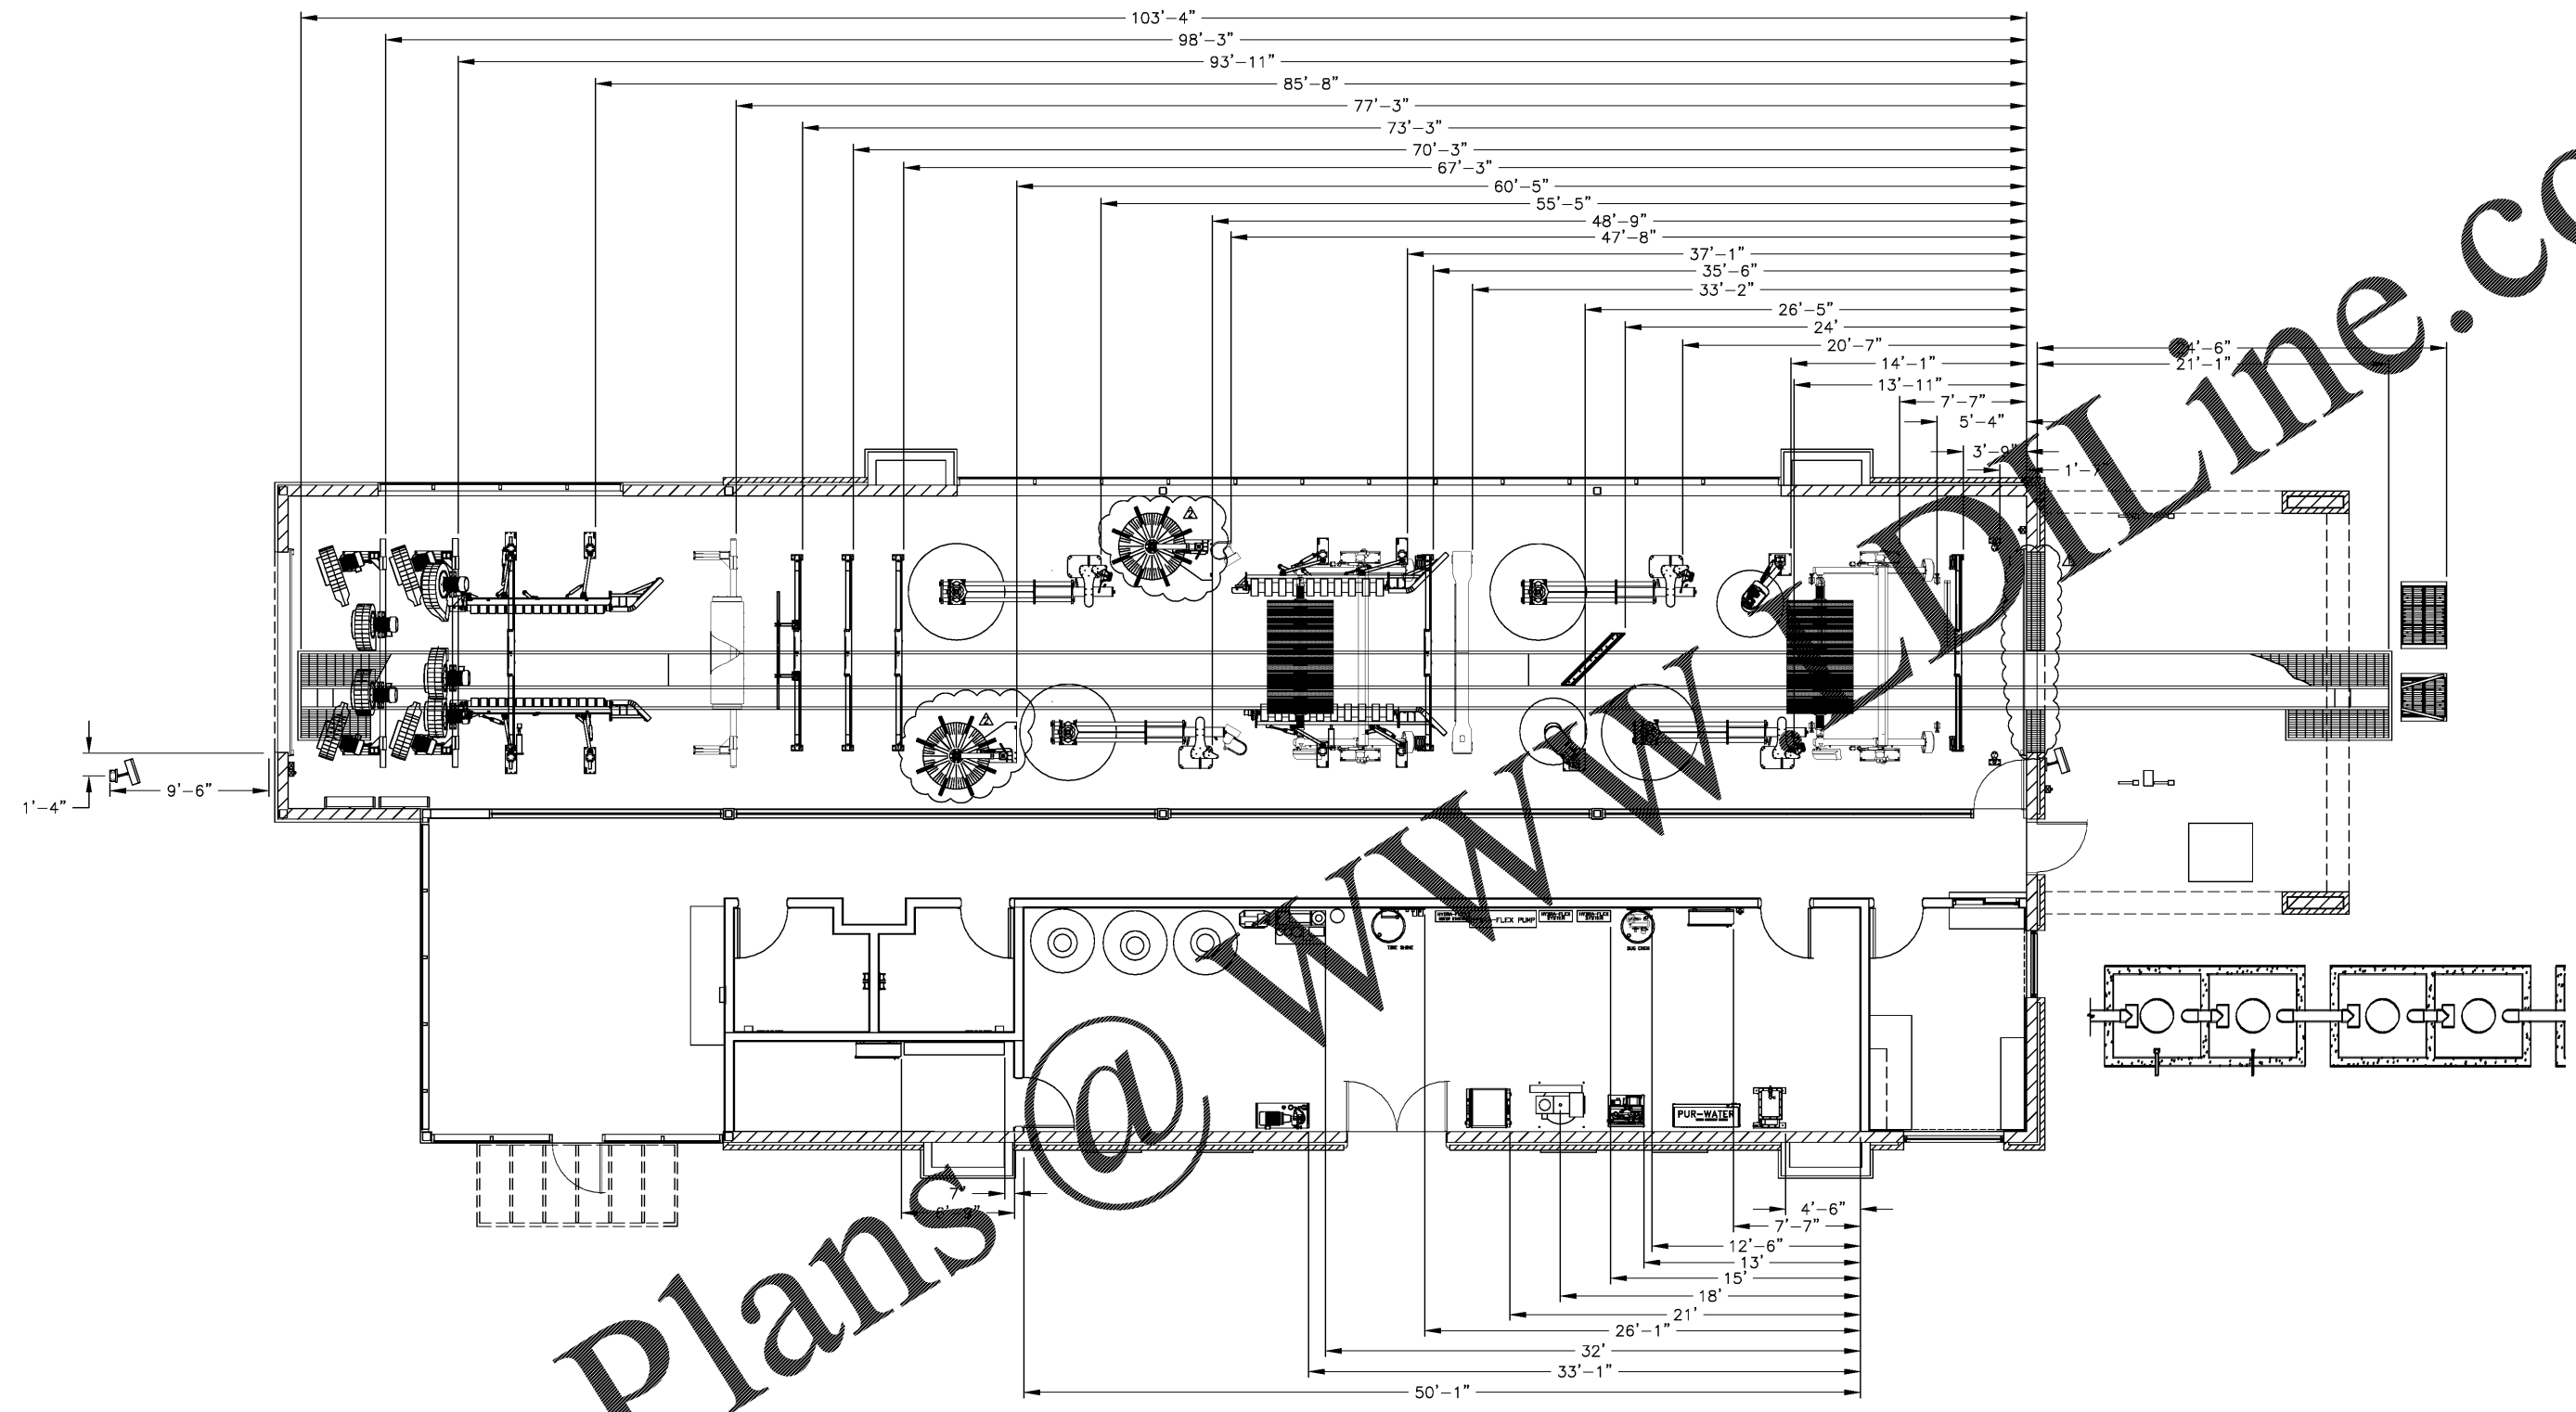

**BUILDING NOTES:**

BUILDING DIMENSIONS ARE FOR VERIFICATION ONLY. SEE ARCHITECTURAL DRAWINGS FOR BUILDING CONSTRUCTION.

BELANGER, INC. STANDARD NOTE TO CONTRACTORS:  
THIS SET OF DRAWINGS AND DOCUMENTS IS INTENDED AS A SET OF GUIDELINES FOR THE PROJECT. THEY MUST BE READ TO INCORPORATE ALL APPLICABLE FEDERAL, STATE AND LOCAL CODES INCLUDING FEDERAL A.D.A. REQUIREMENTS. THIS SET ASSUMES THAT THERE ARE NO UNUSUAL SOIL CONDITIONS. THE FAILURE OF THIS CONDITION MAY REQUIRE SIGNIFICANT CHANGES TO THESE DOCUMENTS. IT IS THE RESPONSIBILITY OF THE GENERAL CONTRACTOR TO CONFORM TO ALL APPLICABLE CODES AND TO INFORM THE OWNERS/ARCHITECTS OF ANY QUESTIONS OR CLARIFICATIONS WHICH ARE DESIRED. CONTRACTORS ARE ASSUMED TO KNOW ALL OBSERVANCE CONDITIONS.  
  
THIS DRAWING IS AND SHALL REMAIN THE PROPERTY OF BELANGER, INC. USE, REPRODUCTION OR ALTERATION OF THIS DRAWING WITHOUT THE EXPRESSED WRITTEN PERMISSION OF BELANGER, INC. IS PROHIBITED.

**SAMS EXPRESS - INDIAN TRAIL  
BELANGER CARWASH DRAWINGS  
FLOOR PLAN/CARWASH LAYOUT**

DRAWN: DATE: 4/16/17  
S. MCBRIDE  
CHECKED: DATE: 4/18/17  
S. MCBRIDE  
APPROVED: DATE:  
SCALE: 3/16"=1'-0"  
PAPER: 22"x34"

REV	DATE	ENGR	APPR	DESCRIPTION
REV 2	4/27/17	MCBRIDE	MCBRIDE	ADDED FSW
REV 1	4/13/17	MCBRIDE	MCBRIDE	ADDED TRENCH DRAIN DETAIL

PROJECT #:  
INDIAN TRAIL

SHEET #:  
**M1**

Order Plans @ WWW.ONLINE.COM