

**GENERAL NOTES**

- GRADES AROUND DISPENSERS AND CANOPY TO BE SHOT TO PREVENT PONDING AROUND THE DISPENSERS. CONTRACTOR TO REMOVE AND REPAIR PAVEMENT IF PONDING OCCURS.
- NO CONDUITS OR DOWNSPOUTS ON EXTERIOR OF CANOPY COLUMNS.
- REFER TO GRADING PLAN FOR FINAL ELEVATIONS.
- LOGO SIGNS (IF ALLOWED) UNDER SEPARATE PERMIT. VERIFY QUANTITY AND LOCATION OF LOGO SIGNAGE WITH OWNER.

**LEGEND:**

1 DISPENSER NUMBER

**FS11 KEYNOTES**

- FIRE EXTINGUISHER - ADA MOUNTING HEIGHT TO BE 48" FROM GRADE TO FIRE EXTINGUISHER.
- DOWNSPOUT FROM CANOPY (INSIDE THE COLUMN) TO TIE INTO STORM DRAIN WHEN AVAILABLE AND TO DRAIN OUT OF COLUMN PARALLEL TO AND AWAY FROM DISPENSER IN ALL OTHER CASES.
- OVERFLOW PROTECTION AS REQUIRED. SEE CANOPY DRAWINGS AND SPECIFICATIONS.
- GASOLINE CANOPY. SEE MANUFACTURER'S DRAWINGS AND SPECIFICATIONS FOR DETAILS OF CONSTRUCTION.
- ADD E-STOP AND SIGN TO CANOPY COLUMN. REF 3-FS10 SIM.

**STIPULATION FOR REUSE**


THIS DRAWING AND ANY INFORMATION CONTAINED HEREIN IS THE PROPERTY OF HARRISON FRENCH AND ASSOCIATES, PLLC. IT IS TO BE USED ONLY FOR THE PROJECT AND SITE SPECIFICALLY IDENTIFIED HEREON. IT IS NOT TO BE REPRODUCED, COPIED, REPRODUCED, OR TRANSMITTED IN ANY FORM OR BY ANY MEANS, ELECTRONIC OR MECHANICAL, INCLUDING PHOTOCOPYING, RECORDING, OR BY ANY INFORMATION STORAGE AND RETRIEVAL SYSTEM, WITHOUT THE WRITTEN PERMISSION OF HARRISON FRENCH AND ASSOCIATES, PLLC.

**SAM'S MART**  
US HY 74 & TECHNOLOGY BLVD  
INDIAN TRAIL, NC 28079

**ISSUE BLOCK**

NO.	DATE	DESCRIPTION


STORE NO:  
DOCUMENT DATE: 05-31-17  
CHECKED BY: BKH  
DRAWN BY: JMA  
PROTO CYCLE MAY-2017

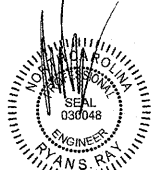


HARRISON FRENCH AND ASSOCIATES, PLLC  
P-0402  
JUN 01 2017

**FUELING CANOPY LAYOUT**


SHEET: **FS11**

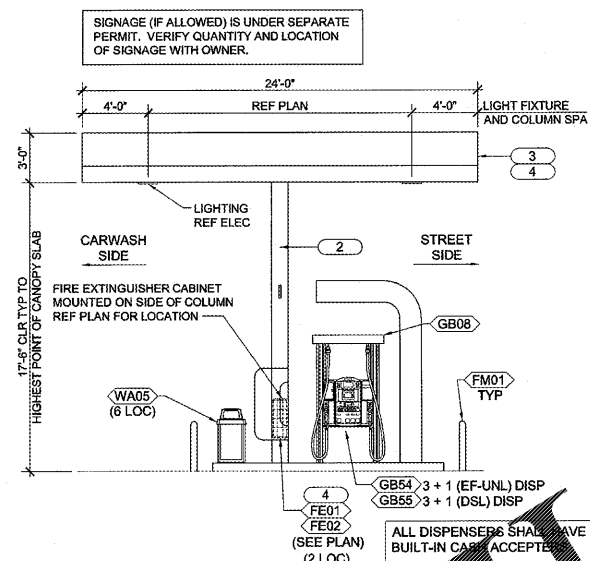

**3 CANOPY END ELEVATION**  
3/16"=1'-0"

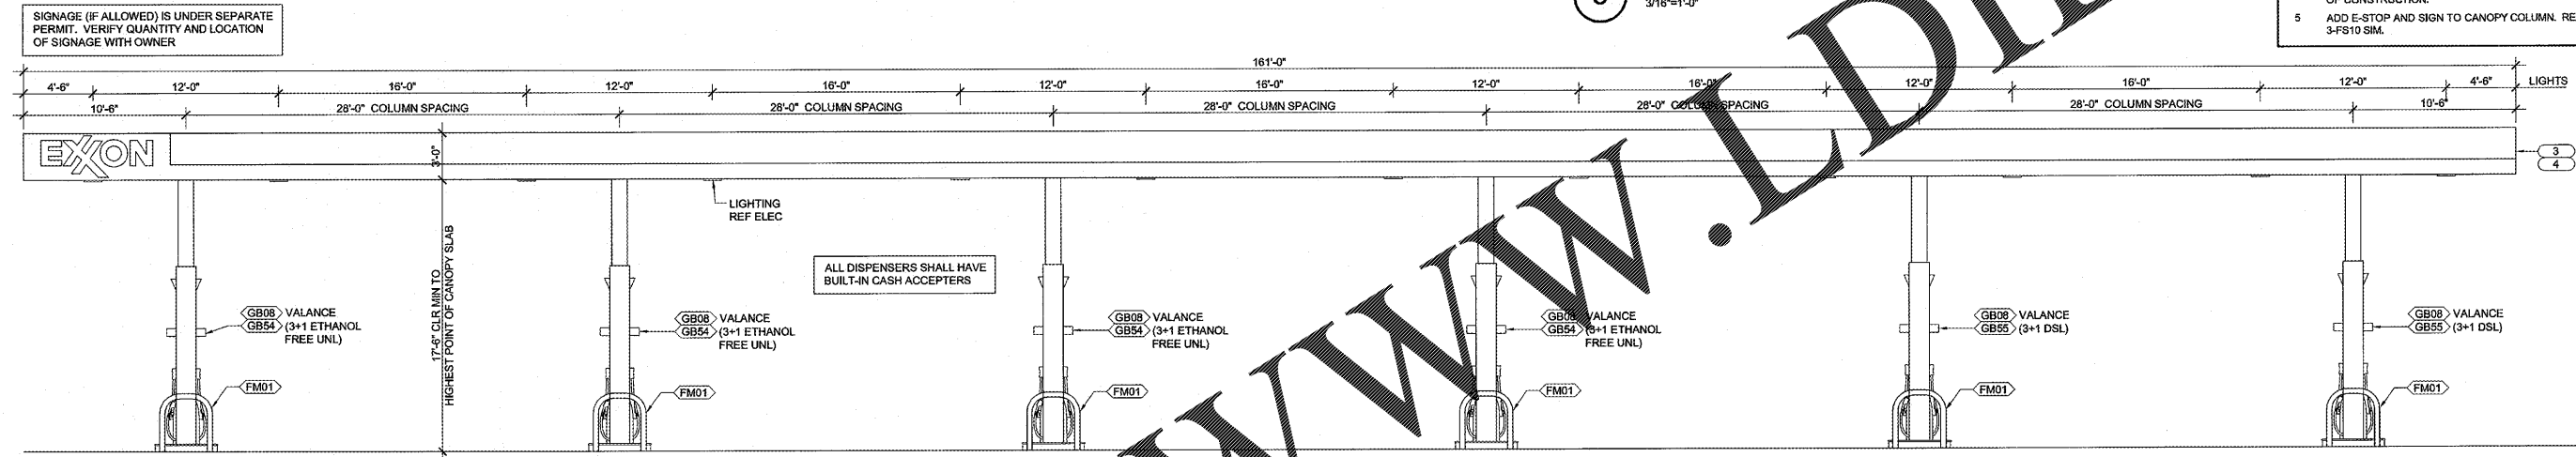

**2 CANOPY SIDE ELEVATION**  
3/16"=1'-0"

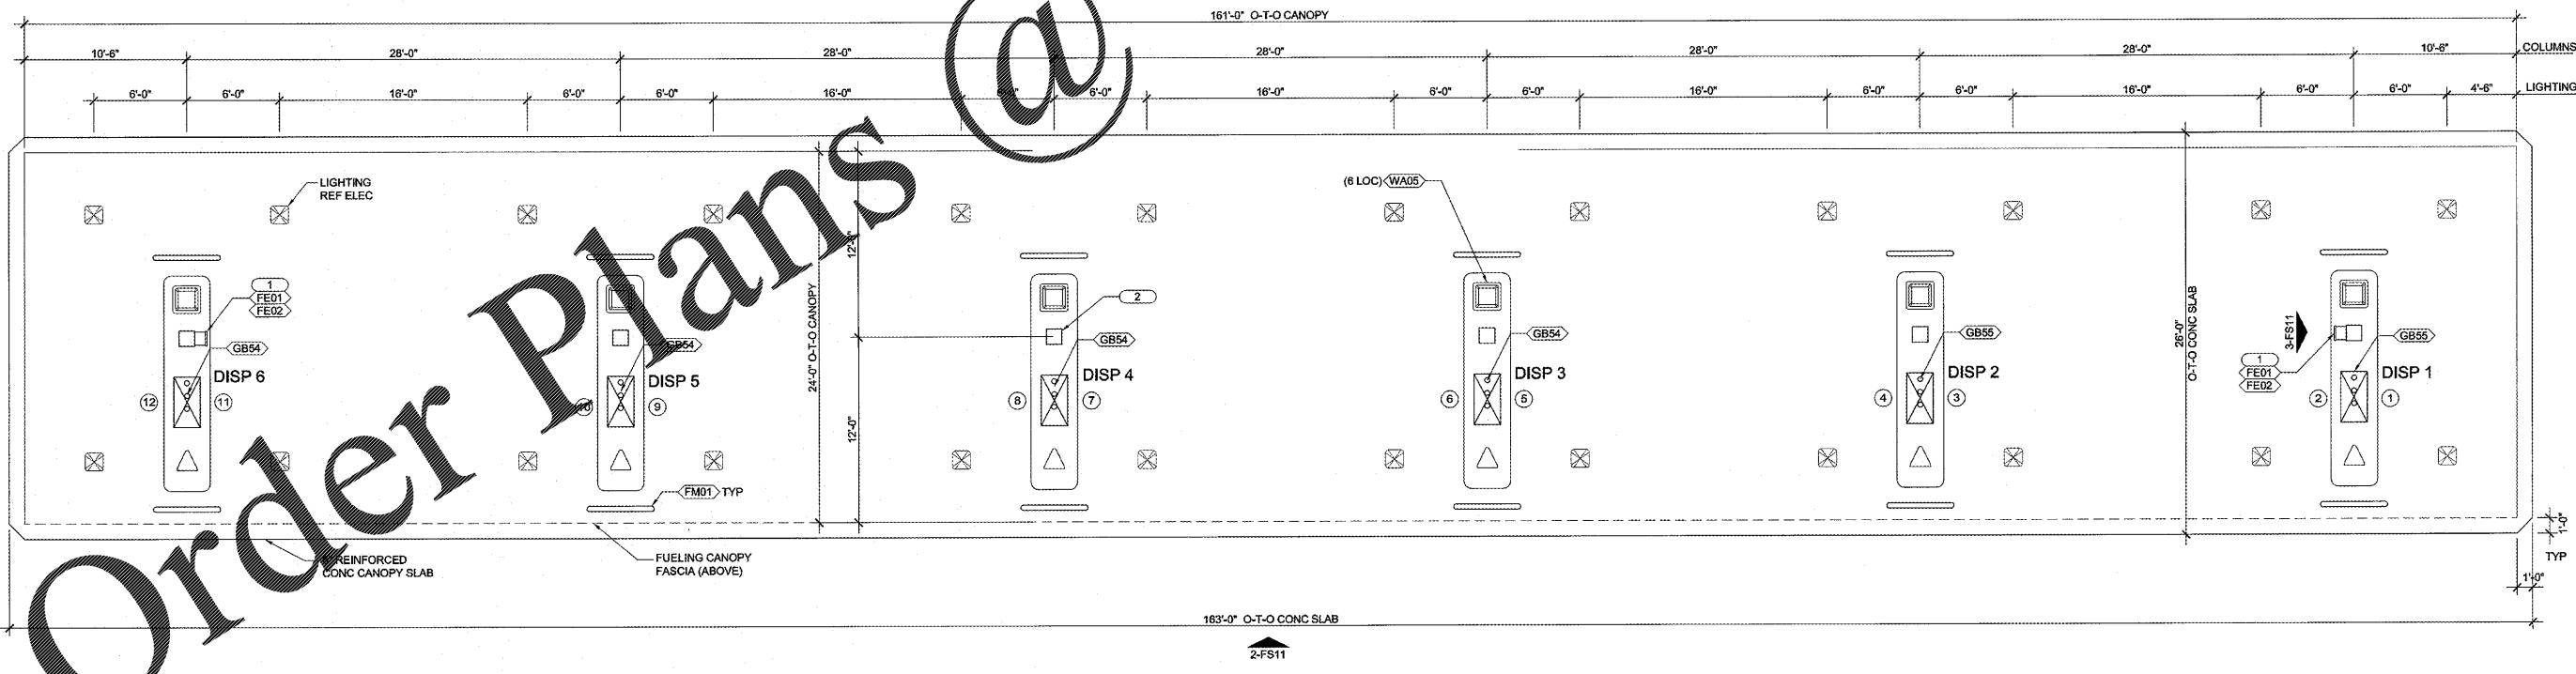

**1 FUELING CANOPY LAYOUT**  
3/16"=1'-0"

SIGNAGE (IF ALLOWED) IS UNDER SEPARATE PERMIT. VERIFY QUANTITY AND LOCATION OF SIGNAGE WITH OWNER.

ALL DISPENSERS SHALL HAVE BUILT-IN CASH ACCEPTORS

ALL DISPENSERS SHALL HAVE BUILT-IN CASH ACCEPTORS

May 25, 2017 1:55pm - User: jpm  
 2017/05/25 15:55:04 Sam's Mart - Indian Trail, NC Fueling Canopy Layout.dwg: FS11 FUELING CANOPY LAYOUT.dwg

Order Plans @ WWW.LDLine.com