




ALL GEOMETRIC DIMENSIONS AND LOCATIONS ARE DEFINITIVE UNLESS OTHERWISE SPECIFIED. ALL DIMENSIONS ARE TO FACE UNLESS OTHERWISE SPECIFIED.

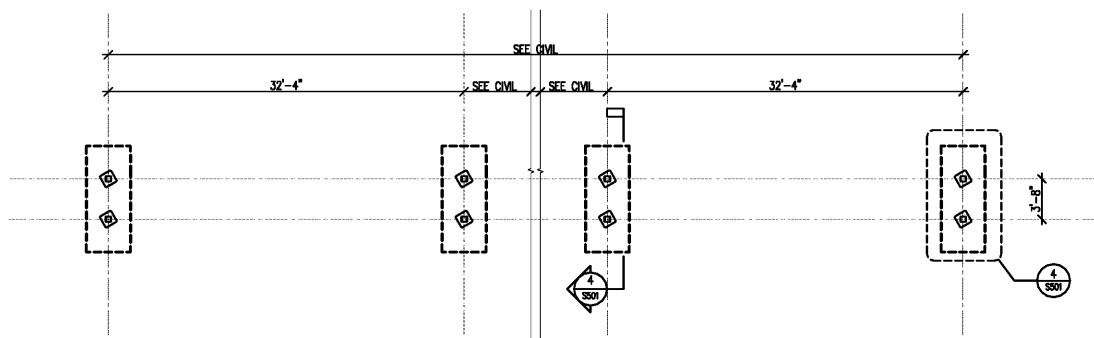


1 FOUNDATION PLAN CANOPY VACUUME
 SS01 SCALE: 1/8"=1'-0"

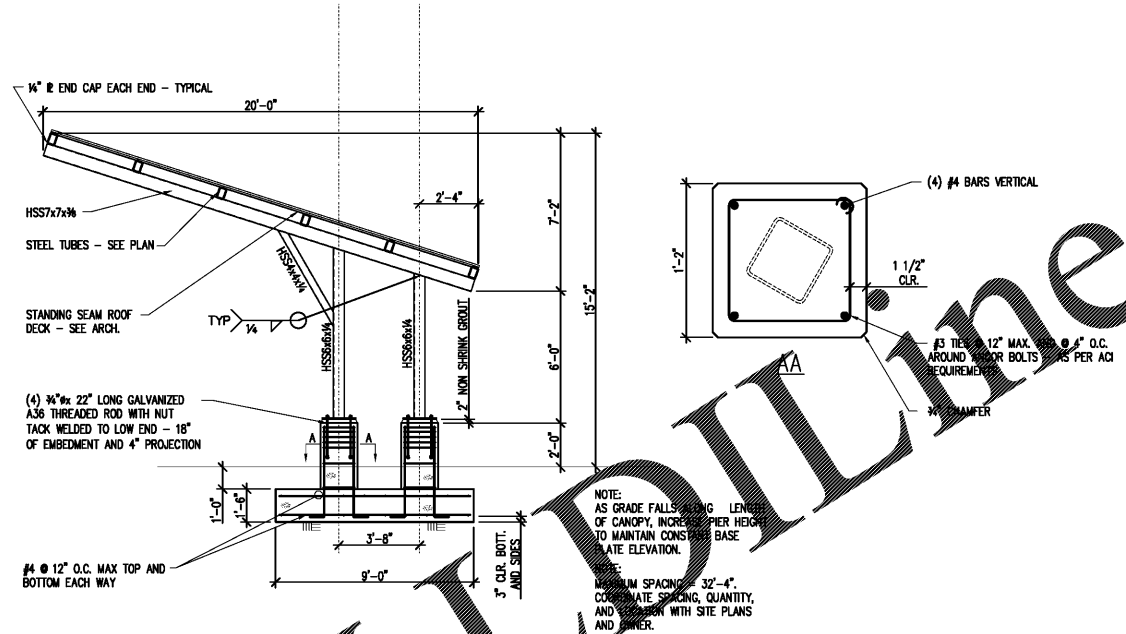

2 VACUUME CANOPY FRAME
 SS01 SCALE: 1/8"=1'-0"

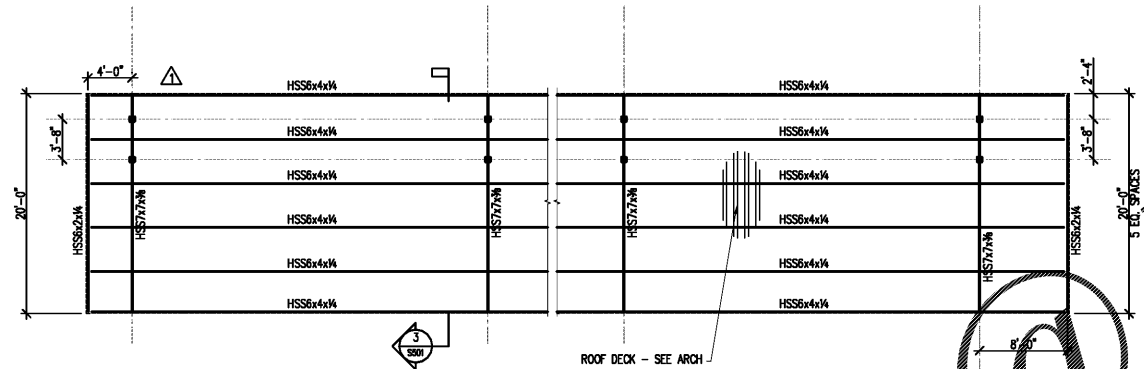

3 FRAMING PLAN VACUUM CANOPY
 SS01 SCALE: 1/8"=1'-0"

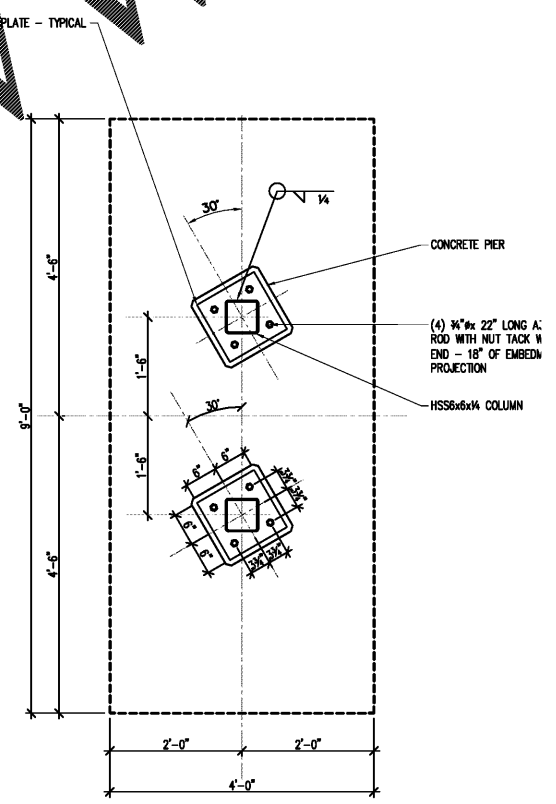

4 VACUUME CANOPY FOUNDATION PLAN
 SS01 SCALE: 3/4"=1'-0"


NOTE:
 MAXIMUM SPACING = 32'-4". COORDINATE SPACING, QUANTITY, AND LOCATION WITH SITE PLANS AND OWNER.

Order Plans @

WWW.ONLINE.COM

Project
 Sam's Xpress Car Wash
 4965 University Parkway
 Winston-Salem, NC 27106

Owner
 Sam's Maintenance
 293 Church Place
 Suite 200
 Matthews, NC 28105

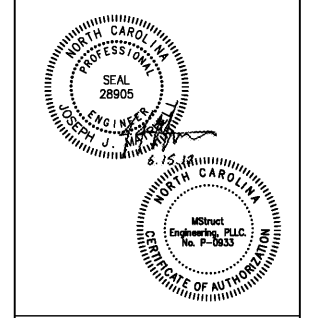

R4
 ARCHITECTURE, P.A.

124 Floyd Smith Dr
 Suite 375
 Charlotte, NC 28262
 Tel - 704 - 688-7500

7301 Rivers Avenue
 Suite 188
 North Charleston, SC 29406
 Tel - 843 - 531-6848

www.R4architecture.com

Revision	Date

Drawn By PJW
Checked By JJM
Issue Date 06.15.17
Project No 170382

Sheet Title
 FRAMING SECTIONS
 AND DETAILS

Sheet Number
S501



MStruct
 Structural Engineering Services, PLLC
 Design • Inspection • Testing
 1521 Nassau Blvd.
 Charlotte, NC 28203
 704.507.3099
 www.mstruct.com
 MStruct Job#: 65-17