


ALL STRUCTURAL ENGINEERING AND ARCHITECTURE SERVICES IDENTIFIED ON THIS SHEET ARE THE PROPERTY OF R4ARCHITECTURE, P.A. ANY UNAUTHORIZED USE OR REPRODUCTION IS STRICTLY PROHIBITED. PERMISSION IS GRANTED TO MAKE COPIES OF THESE DRAWINGS FOR PERSONAL USE ONLY.

Project
 Sam's Xpress Car Wash
 4965 University Parkway
 Winston-Salem, NC 27106

Owner
 Sam's Maintenance
 293 Couch Place
 Suite 200
 Matthews, NC 28105

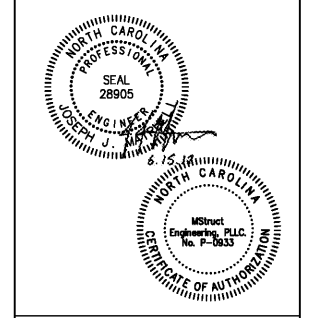

R4
 ARCHITECTURE, P.A.

124 Floyd Smith Dr
 Suite 375
 Charlotte, NC 28262
 Tel - 704 - 688-7500

7301 Rivers Avenue
 Suite 188
 North Charleston, SC 29406
 Tel - 843 - 531-6848


www.R4architecture.com

Revision	Date

Drawn By PJW
Checked By JJM
Issue Date 06.15.17
Project No 170382


Sheet Title
 Dumpster and Vacuum Enclosure

Sheet Number
S501

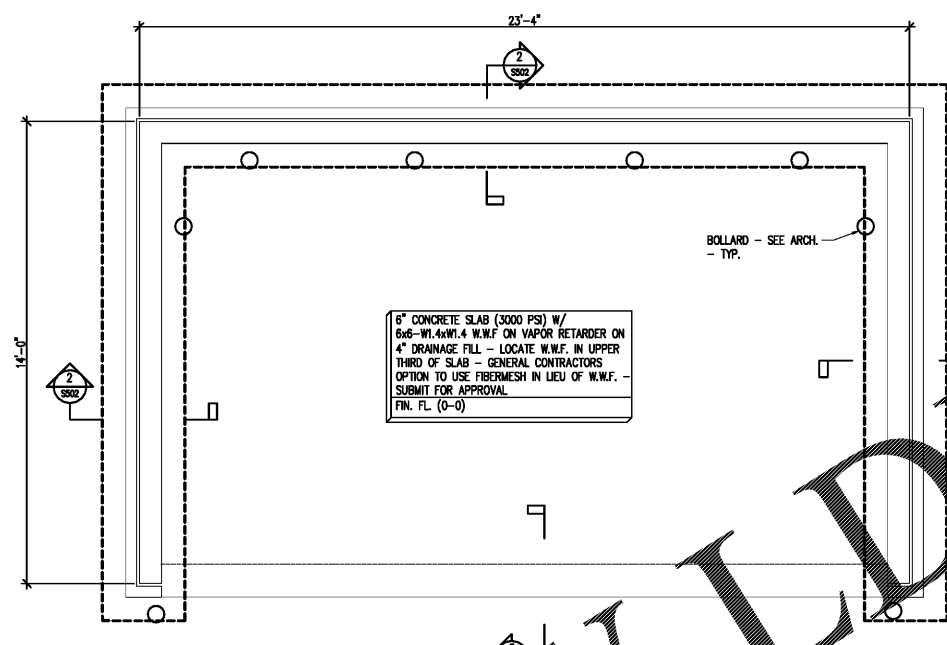


1 FOUNDATION PLAN
 SCALE: 3/8"=1'-0"

- ELEVATIONS REFERENCED FROM FIN. FL. (0-0).
- CONTRACT DRAWINGS SHALL NOT BE USED FOR SHOP DRAWINGS.
- SEE SHEET S-0.1 FOR GENERAL NOTES.

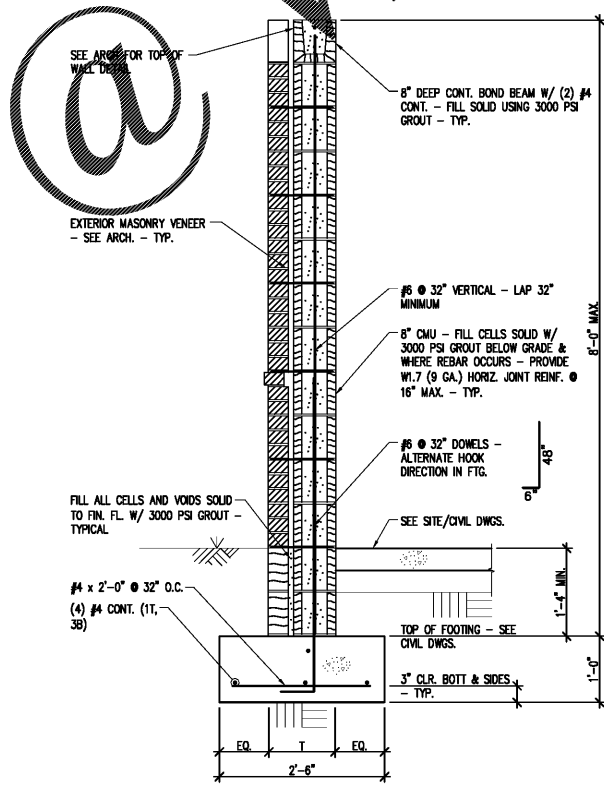

2 SECTION - TRASH ENCLOSURE
 SCALE: 3/4"=1'-0"

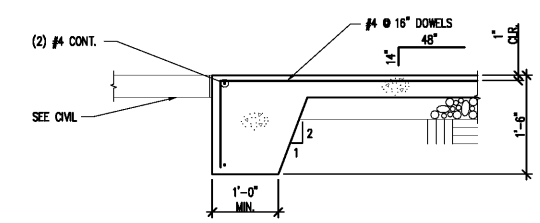

3 SECTION AT TURNED DOWN SLAB
 SCALE: 3/4"=1'-0"

Order Plans

SS02

SS02



MStruct
 Structural Engineering Services, PLLC
 Design • Inspection • Testing
 1521 Nassau Blvd.
 Charlotte, NC 28203
 704.507.3099
 www.mstruct.com
 MStruct Job #: 65-17