
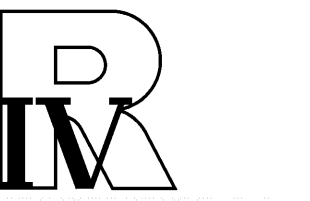


Project

Sam's Xpress Car Wash
 4965 University Parkway
 Winston-Salem, NC 27106

Owner
 Sam's M...
 935... Place
 Suite 200
 Matthews, NC 28105

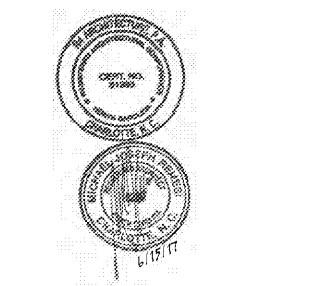

124 Floyd Smith Dr
 Suite 375
 Charlotte, NC 28262
 Tel - 704 - 688-7500

2000 Sam Rittenberg Blvd.
 Suite 116
 Charleston, SC 29407
 Tel - 843 - 531-6848


www.R4architecture.com

Revision Date

Drawn By TRB
 Checked By MJR
 Issue Date 06.15.17
 Project No 170382

Sheet Title
 WALL SECTIONS

Sheet Number
A400

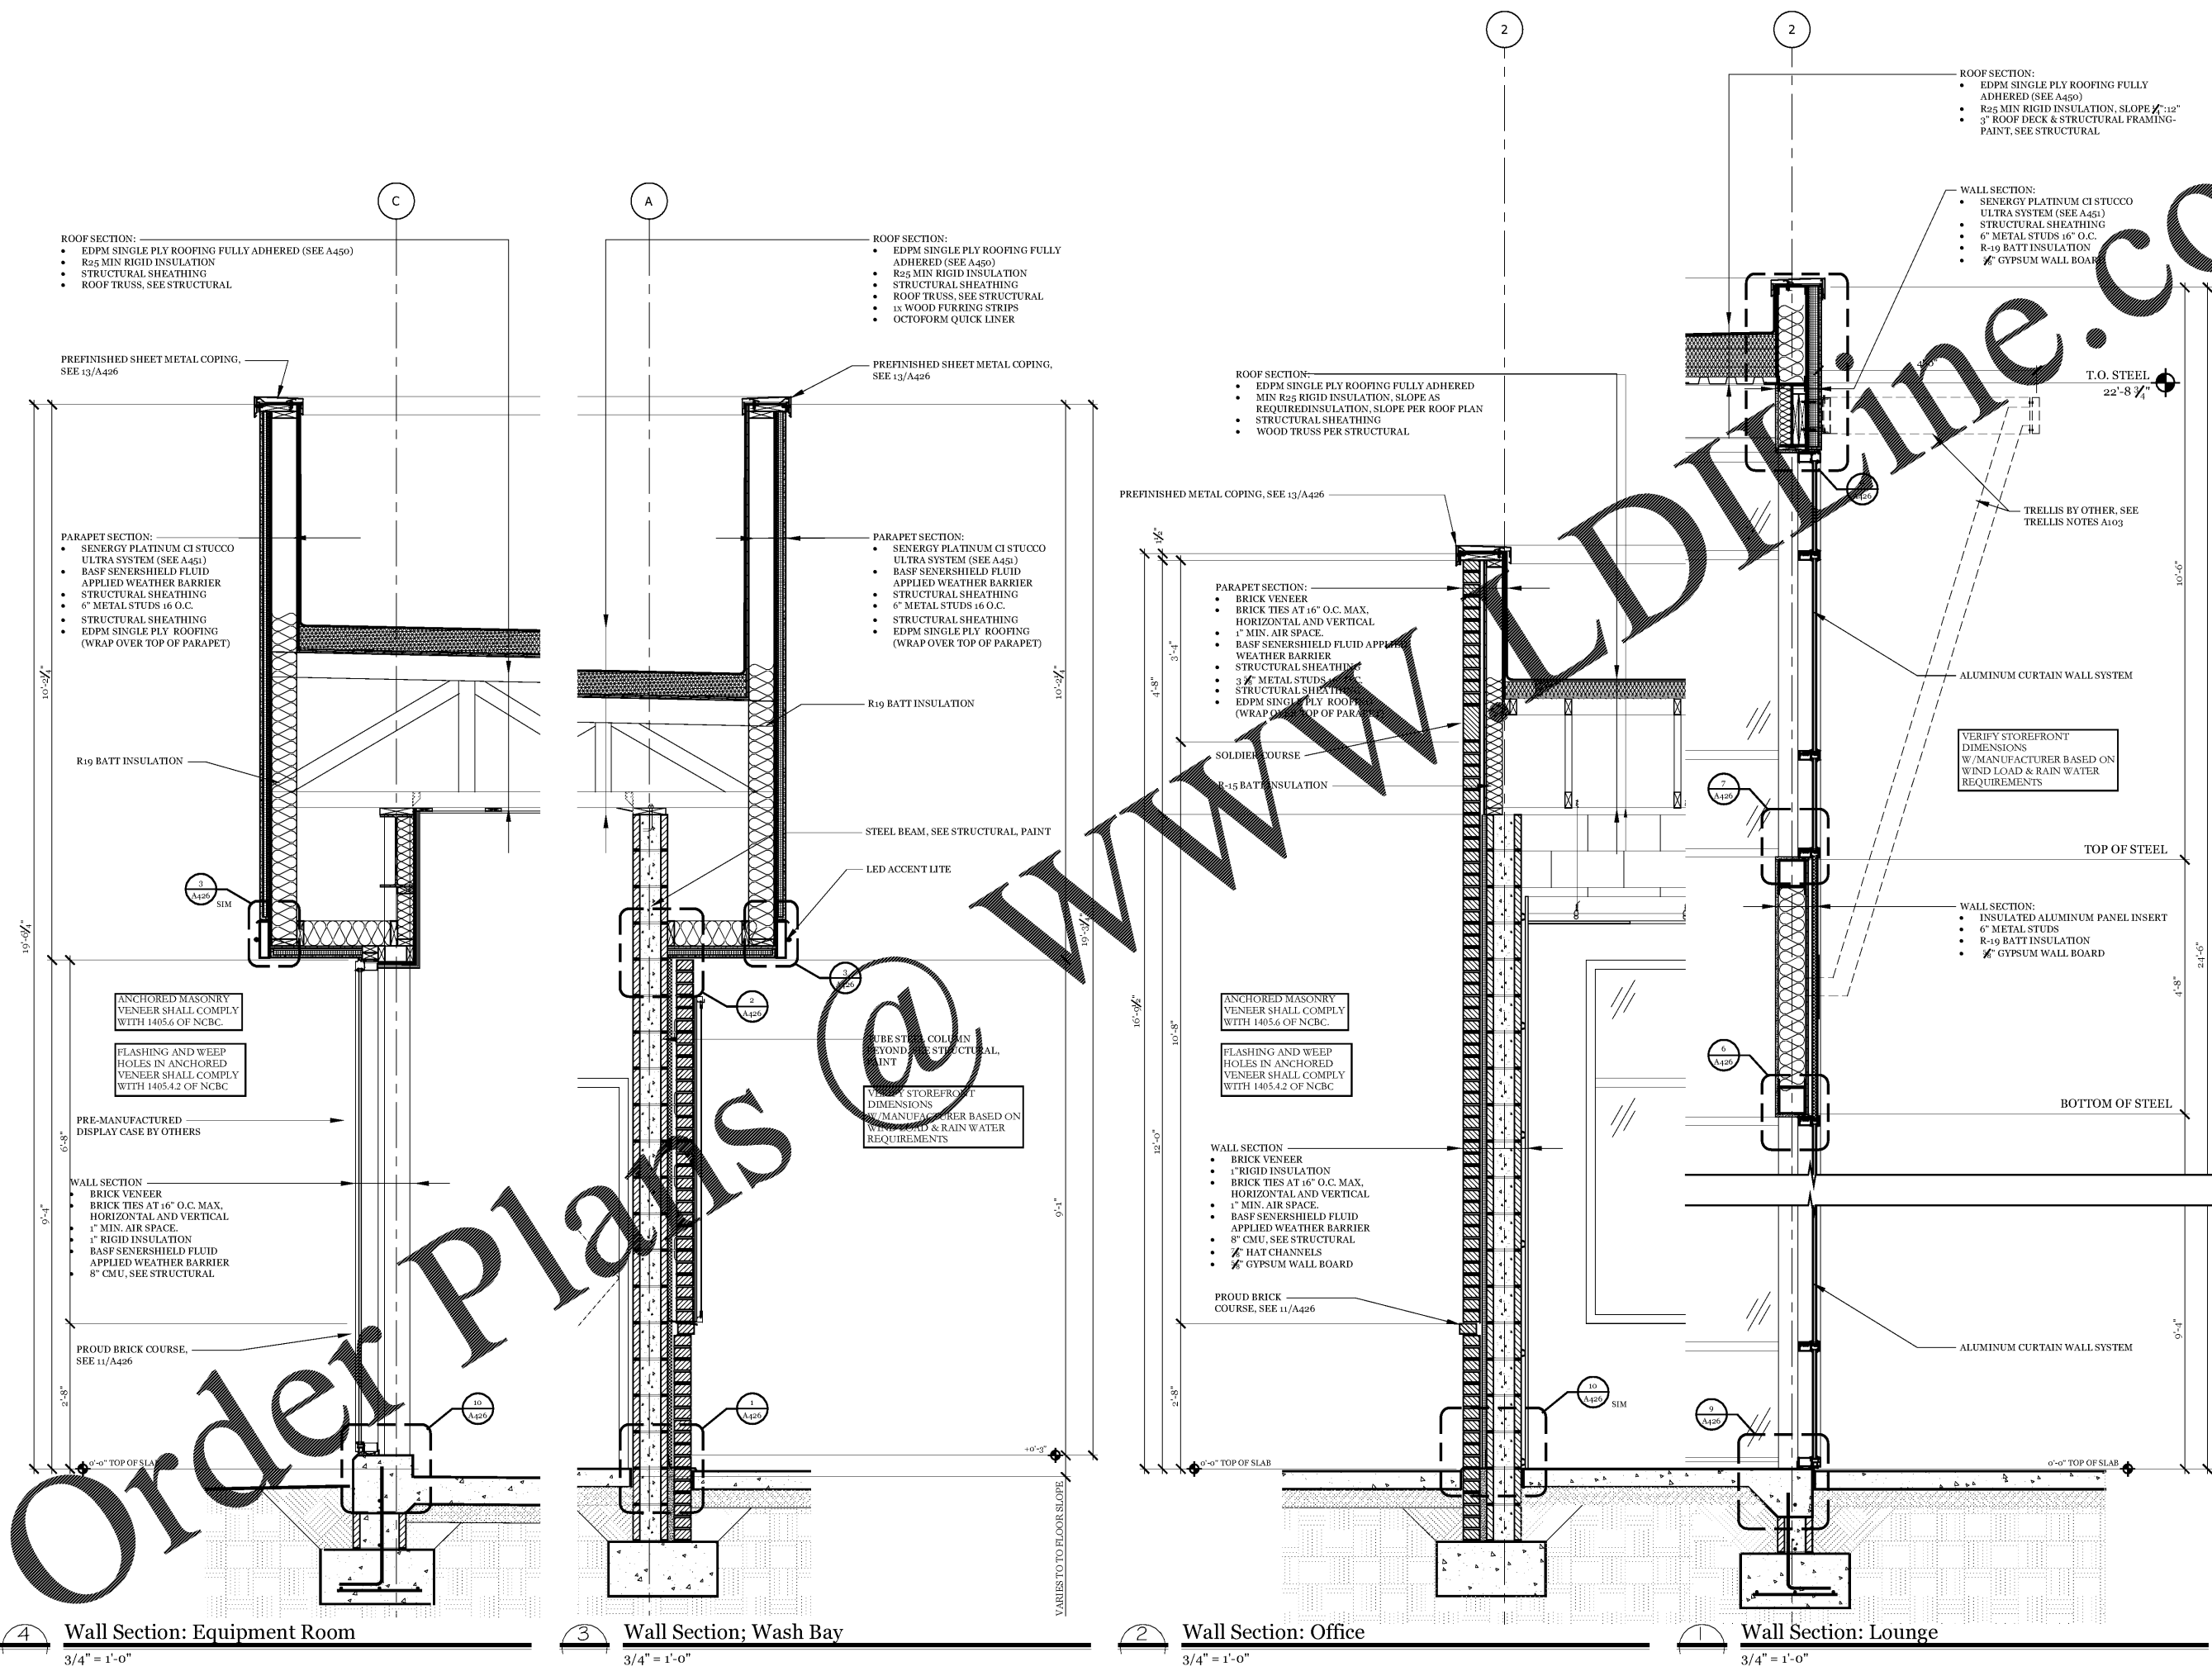

4 Wall Section: Equipment Room
 3/4" = 1'-0"

3 Wall Section: Wash Bay
 3/4" = 1'-0"

2 Wall Section: Office
 3/4" = 1'-0"

1 Wall Section: Lounge
 3/4" = 1'-0"

Order Plans

WWW.R4ARCHITECTURE.COM