




22700 BELSLIP, DR., NEWI, N.C. 28775
640 374-4700

SAMS EXPRESS - WINSTON SALEM, NC

BELANGER TUNNEL SYSTEM

FLOOR PLAN/CARWASH LAYOUT

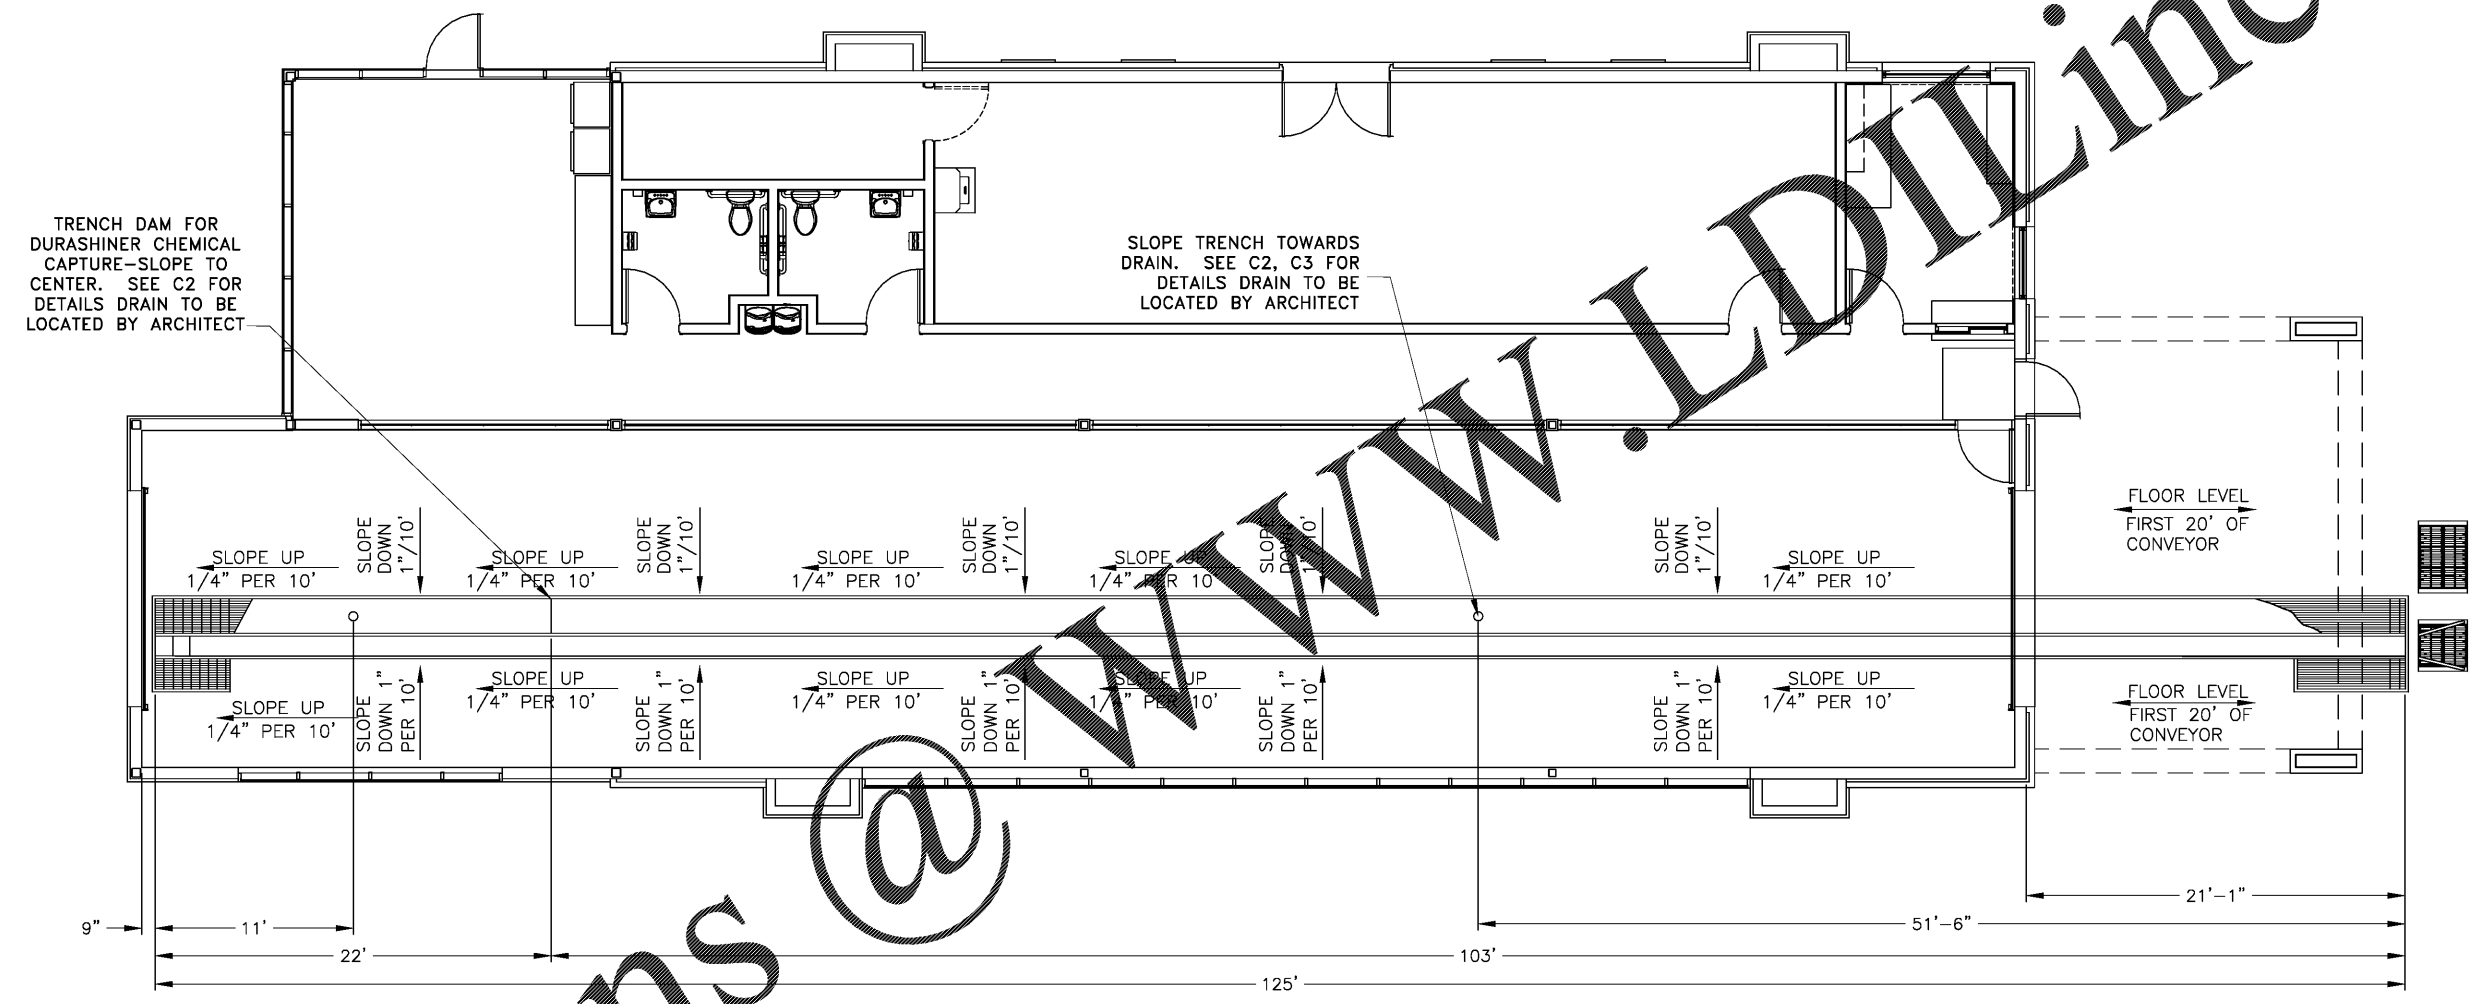

Order Plans @

GENERAL NOTE:
FOR CONVEYOR TRENCH DETAILS PLEASE REFER TO CONVEYOR TRENCH DRAWINGS C2, AND C3 FOLLOWING THIS DRAWING.

BELANGER, INC. STANDARD NOTE TO CONTRACTORS:
THIS SET OF DRAWINGS AND DOCUMENTS IS INTENDED AS A SET OF GUIDELINES FOR THE PROJECT. THEY MUST BE READ TO INCORPORATE ALL APPLICABLE FEDERAL, STATE AND LOCAL CODES INCLUDING FEDERAL A.D.A. REQUIREMENTS. THIS SET ASSUMES THAT THERE ARE NO UNUSUAL SOIL CONDITIONS. THE FAILURE OF THIS CONDITION MAY REQUIRE SIGNIFICANT CHANGES TO THESE DOCUMENTS. IT IS THE RESPONSIBILITY OF THE GENERAL CONTRACTOR TO CONFORM TO ALL APPLICABLE CODES AND TO INFORM THE OWNERS/ARCHITECTS OF ANY QUESTIONS OR CLARIFICATIONS WHICH ARE DESIRED. CONTRACTORS ARE ASSUMED TO KNOW ALL OBSERVANCE CONDITIONS.

THIS DRAWING IS AND SHALL REMAIN THE PROPERTY OF BELANGER, INC. USE, REPRODUCTION OR ALTERATION OF THIS DRAWING WITHOUT THE EXPRESSED WRITTEN PERMISSION OF BELANGER, INC. IS PROHIBITED.

4	8/4/17	SM	ENGR	APPR	DESCRIPTION	SCALE: 3/16"=1'-0" 22"x34"
3	8/1/17	SM	SM	SM	REDUCED CONVEYOR TRENCH TO 125'	
2	8/1/17	SM	SM	SM	ADDED HIGH PRESSURE PIPING	
		SM	SM	SM	CONVEYOR TO BE 9" FROM EXIT WALL	
		SM	SM	SM	CHECKED: S. MCBRIDE	DATE: 5/19/17
		SM	SM	SM	DRAWN: S. MCBRIDE	DATE: 5/19/17

PROJECT #:
WINSTON SALEM

SHEET #:
C1