




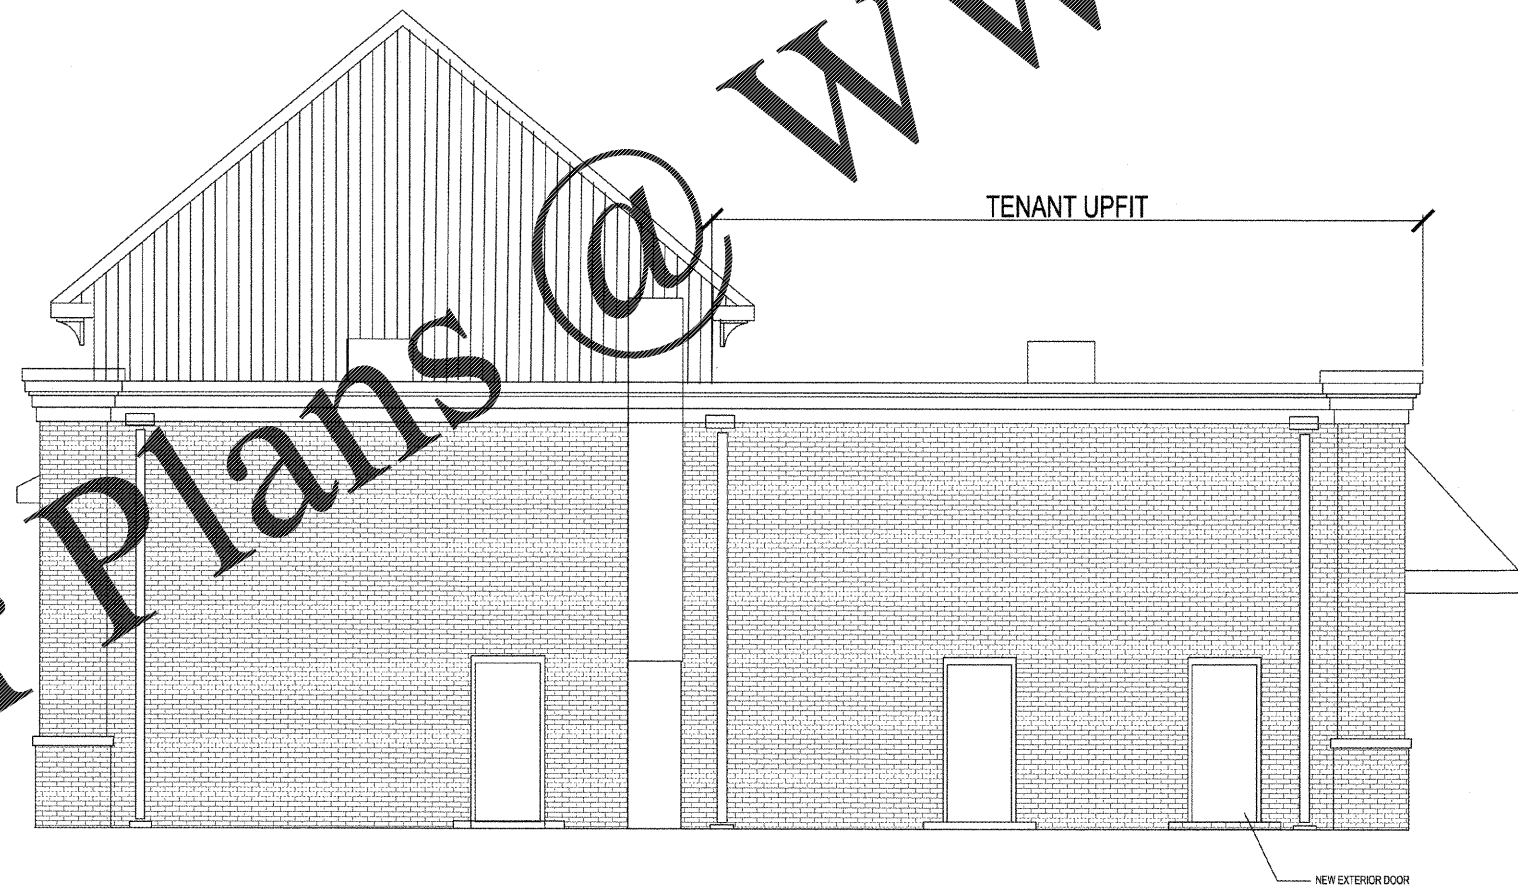

1 FRONT ELEVATION- EXISTING  
 AI-04 SCALE: 1/4" = 1'-0"

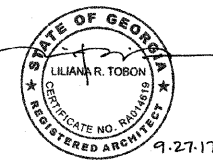

2 BACK ELEVATION- EXISTING  
 AI-04 SCALE: 1/4" = 1'-0"

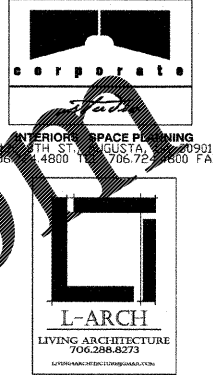

ROOED  
 COFFEE HOUSE  
 3116 WILLIAM FEW PARKWAY  
 EVANS, GEORGIA

Date: 9/25/17  
 Approved By:

Print Record  
 9-25-17

Revisions

Sheet Title  
 EXTERIOR  
 ELEVATIONS

Sheet No.

AI-04

Scale:

Order Plans @

WWW.LDILine.com

2018, Corporate Studio, Inc. These Drawings are protected by the copyright laws of the United States. These Drawings or any part thereof may not be used for any purpose or reproduced in any form or by any means without the written consent of Corporate Studio.