

consultant

West Marine
 500 Westridge Drive
 Watsonville, California 95076
 p. 831.728.2700 f. 831.761.4220

ISLAND WALK @
 PALM COAST
 250 PALM COAST PKWY NE
 PALM COAST, FL 32137
 STORE #TBD

commission number 44-1047


WM 75% 07/07/2017

LL Final
 Permit
 Bidding

ROBERT F. VANNEY
 ARCHITECT
 PROJECT NUMBER

drawing title
EXTERIOR ELEVATIONS

sheet number
A402

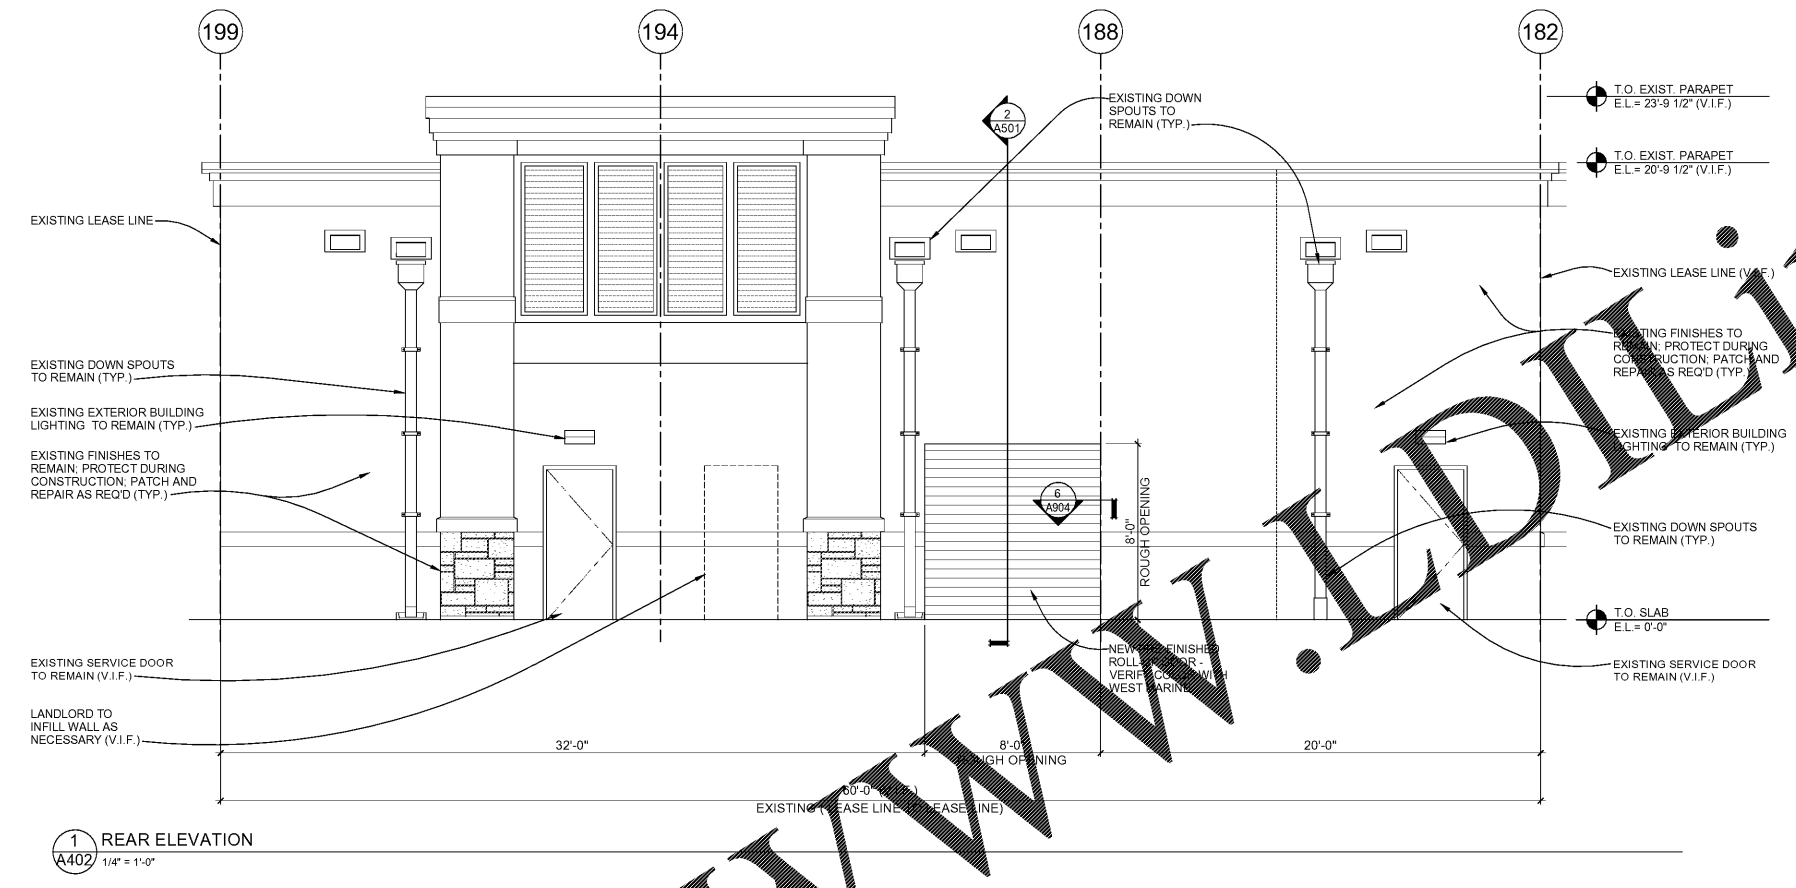

1 REAR ELEVATION
 A402 1/4" = 1'-0"

Order Plans @

WWW.LDILine.com