


LBVD, Inc.
 Licensed Professional Engineer
 716 South 30th Street
 Birmingham, AL 35233
 Phone: (205) 252-4500
 Copyright 2017
 These drawings and design are the property of
 LBVD, Inc. and shall not be reproduced without written permission.

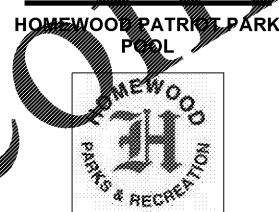

**HOMWOOD PATRIOT PARK
 POOL**

**HOMWOOD PARKS AND
 RECREATION;
 HOMWOOD, AL**

DAVIS ARCHITECTS

OWNER: HOMWOOD PARKS AND RECREATION
 1632 OXNOR ROAD
 HOMWOOD, AL 35209
 205-322-3704
 ATTN: BERLEY SQUIRES

ARCHITECT: DAVIS ARCHITECTS, INC.
 120 23RD STREET SOUTH
 BIRMINGHAM, AL 35233
 205-322-7482
 ATTN: JIM HARTSELL

LANDSCAPE ARCHITECT:
 HNP
 1914 28TH AVE S
 BIRMINGHAM, AL 35209
 205-324-4447
 ATTN: TOMMY HOLCOMBE / ED NORTON

CONSTRUCTION MANAGER:
 BL HARBERT
 820 SHADES CREEK PARKWAY, SUITE 3000
 BIRMINGHAM, AL 35209
 205-802-2600
 ATTN: JOHN HANSON

STRUCTURAL ENGINEER:
 LBVD INC.
 716 SOUTH 30TH STREET
 BIRMINGHAM, AL 35233
 205-251-6500
 ATTN: WIN BISHOP / BRAD CHRISTOPHER

MECHANICAL ENGINEER:
 WHITAKER & RAWSON
 3332 OLD MONTGOMERY HIGHWAY
 SUITE 103
 BIRMINGHAM, AL 35209
 205-470-6001
 ATTN: DAN WHITAKER, ERIC HARTWIG, AND MARK D'ANDREA

CIVIL ENGINEER:
 LBVD INC.
 716 SOUTH 30TH STREET
 BIRMINGHAM, AL 35233
 205-251-6500
 ATTN: CURTIS EATMAN AND BRIAN HATCHER

ELECTRICAL ENGINEER:
 FISHER ARNOLD
 1507 ALEX DR.
 SUITE 101
 BIRMINGHAM, AL 35210
 205-853-7033
 ATTN: JOSEPH KUMU AND NICHOLAS BROWN

PLUMBING / FIRE PROTECTION ENGINEER:
 EDMONDS ENGINEERING
 2 RIVERCHASE OFFICE PLAZA
 SUITE 205
 BIRMINGHAM, AL 35244
 205-988-2066
 ATTN: CAROL JOHNSON


POOL CONSULTANT:
 COUNSLMAN HUNSAKE
 10733 SUNSET OFFICE DRIVE
 SUITE 400
 ST. LOUIS, MO 63127
 314-894-1245
 ATTN: JEFF WOODRFT

SITE LEGEND

[Symbol]	HEAVY DUTY PAVING (SEE DETAIL)
[Symbol]	STANDARD DUTY PAVING (SEE DETAIL)
[Symbol]	CONCRETE SIDEWALK (SEE DETAIL)
[Symbol]	CONCRETE SIDEWALK WITH CURB AND GUTTER (SEE DETAIL)
[Symbol]	CONCRETE SIDEWALK WITH CURB AND GUTTER AND GUTTER (SEE DETAIL)
[Symbol]	CONCRETE SIDEWALK WITH CURB AND GUTTER AND GUTTER AND GUTTER AND GUTTER (SEE DETAIL)
[Symbol]	CONCRETE SIDEWALK WITH CURB AND GUTTER AND GUTTER AND GUTTER AND GUTTER AND GUTTER (SEE DETAIL)

SPECIAL NOTES

- SEE SHEET C0.1 FOR APPLICABLE SITE LAYOUT NOTES.

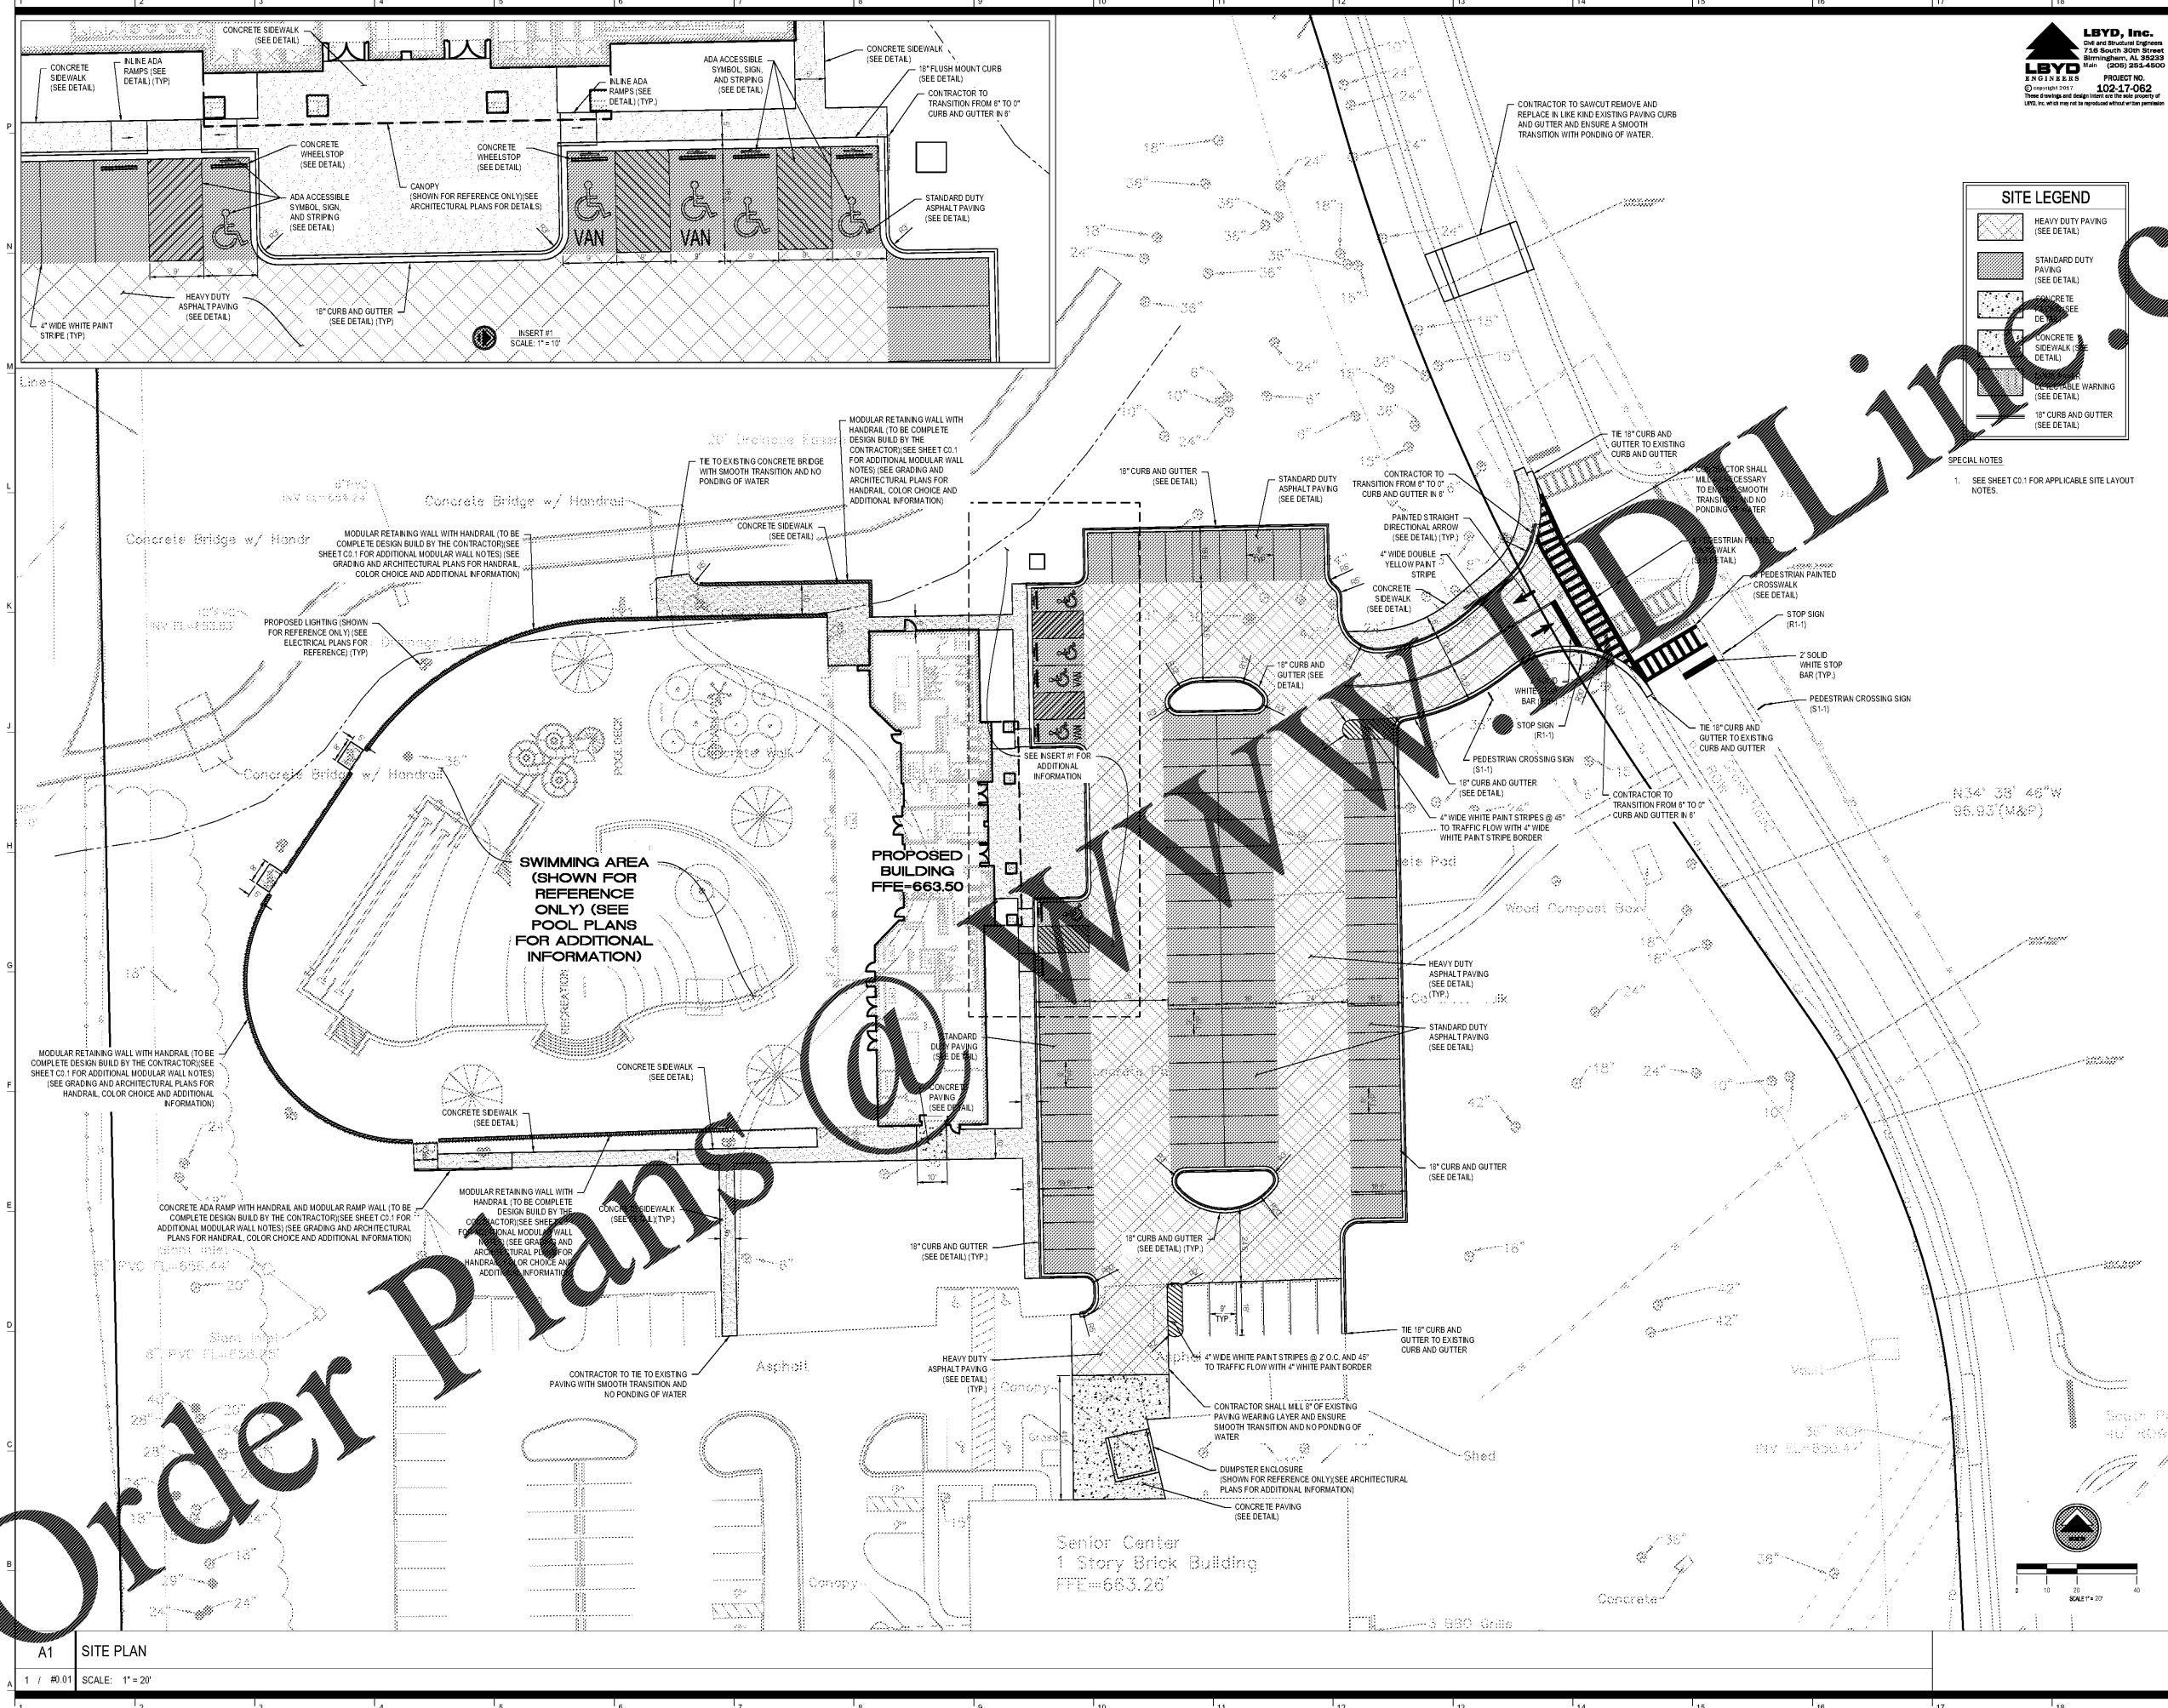

Order Plans

A1 SITE PLAN

1 / 01 SCALE: 1" = 20'

REV	DATE	DESCRIPTION

DATE: OCTOBER 08, 2017
 SCALE: 100% CONSTRUCTION DOCUMENTS

DESIGNED BY: DAVIS ARCHITECTS PROJECT NO.: 3822

SHEET TITLE: SITE LAYOUT PLAN

C1.0