



**HOMWOOD PATRIOT PARK
 POOL**



**HOMWOOD PARKS AND
 RECREATION:
 HOMWOOD, AL**



OWNER
 HOMWOOD PARKS AND RECREATION
 1632 OAKWOOD ROAD
 HOMWOOD, AL 35209
 205-332-6704
 ATTN: BEKLEY SQUIRES

ARCHITECT
 DAVIS ARCHITECTS, INC.
 120 23RD STREET SOUTH
 BIRMINGHAM, AL 35233
 205-332-7482
 ATTN: JIM HARTSELL

LANDSCAPE ARCHITECT
 HNP
 1914 28TH AVE S
 BIRMINGHAM, AL 35209
 205-324-4447
 ATTN: TOMMY HOLCOMBE / ED NORTON

CONSTRUCTION MANAGER
 DL HARTDITZ
 820 SHADES CREEK PARKWAY, SUITE 3000
 BIRMINGHAM, AL 35209
 205-862-2900
 ATTN: JOHN HANSON

STRUCTURAL ENGINEER
 LBVD INC.
 715 SOUTH 30TH STREET
 BIRMINGHAM, AL 35233
 205-251-4500
 ATTN: WILBESHOP / BRAD CHRISTOPHER

MECHANICAL ENGINEER
 WHITAKER & RAWSON
 3332 OLD MONTGOMERY HIGHWAY
 SUITE 103
 BIRMINGHAM, AL 35209
 205-949-5128
 ATTN: MARK D'ANDREA AND DAN WHITAKER

CIVIL ENGINEER
 LBVD INC.
 715 SOUTH 30TH STREET
 BIRMINGHAM, AL 35233
 205-251-4500
 ATTN: CHRIS EATMAN AND BRAIN HATCHER

ELECTRICAL ENGINEER
 FISHER ARNOLD
 1507 ALEX DR.
 SUITE 101
 BIRMINGHAM, AL 35210
 205-833-7033
 ATTN: JOSEPH KUMU AND NICHOLAS BROWN

PLUMBING / FIRE PROTECTION ENGINEER
 WHITAKER & RAWSON
 3332 OLD MONTGOMERY HIGHWAY
 SUITE 103
 BIRMINGHAM, AL 35209
 205-949-5107
 ATTN: EDK HARTWIG

POOL CONSULTANT
 COUNSILMAN HUNSAKE
 10733 SUNSET OFFICE DRIVE
 SUITE 400
 ST. LOUIS, MO 63127
 314 894 1245
 ATTN: JEFF NODORFT

| REV | DATE | DESCRIPTION |
|-----|------|-------------|
| | | |


DATE: OCTOBER 6, 2017

PROJECT: 100% CONSTRUCTION DOCUMENTS

DRAWING NO.: 3822

SHEET TITLE: Isometric & Sheet List

DRAWING NO.: S0.00

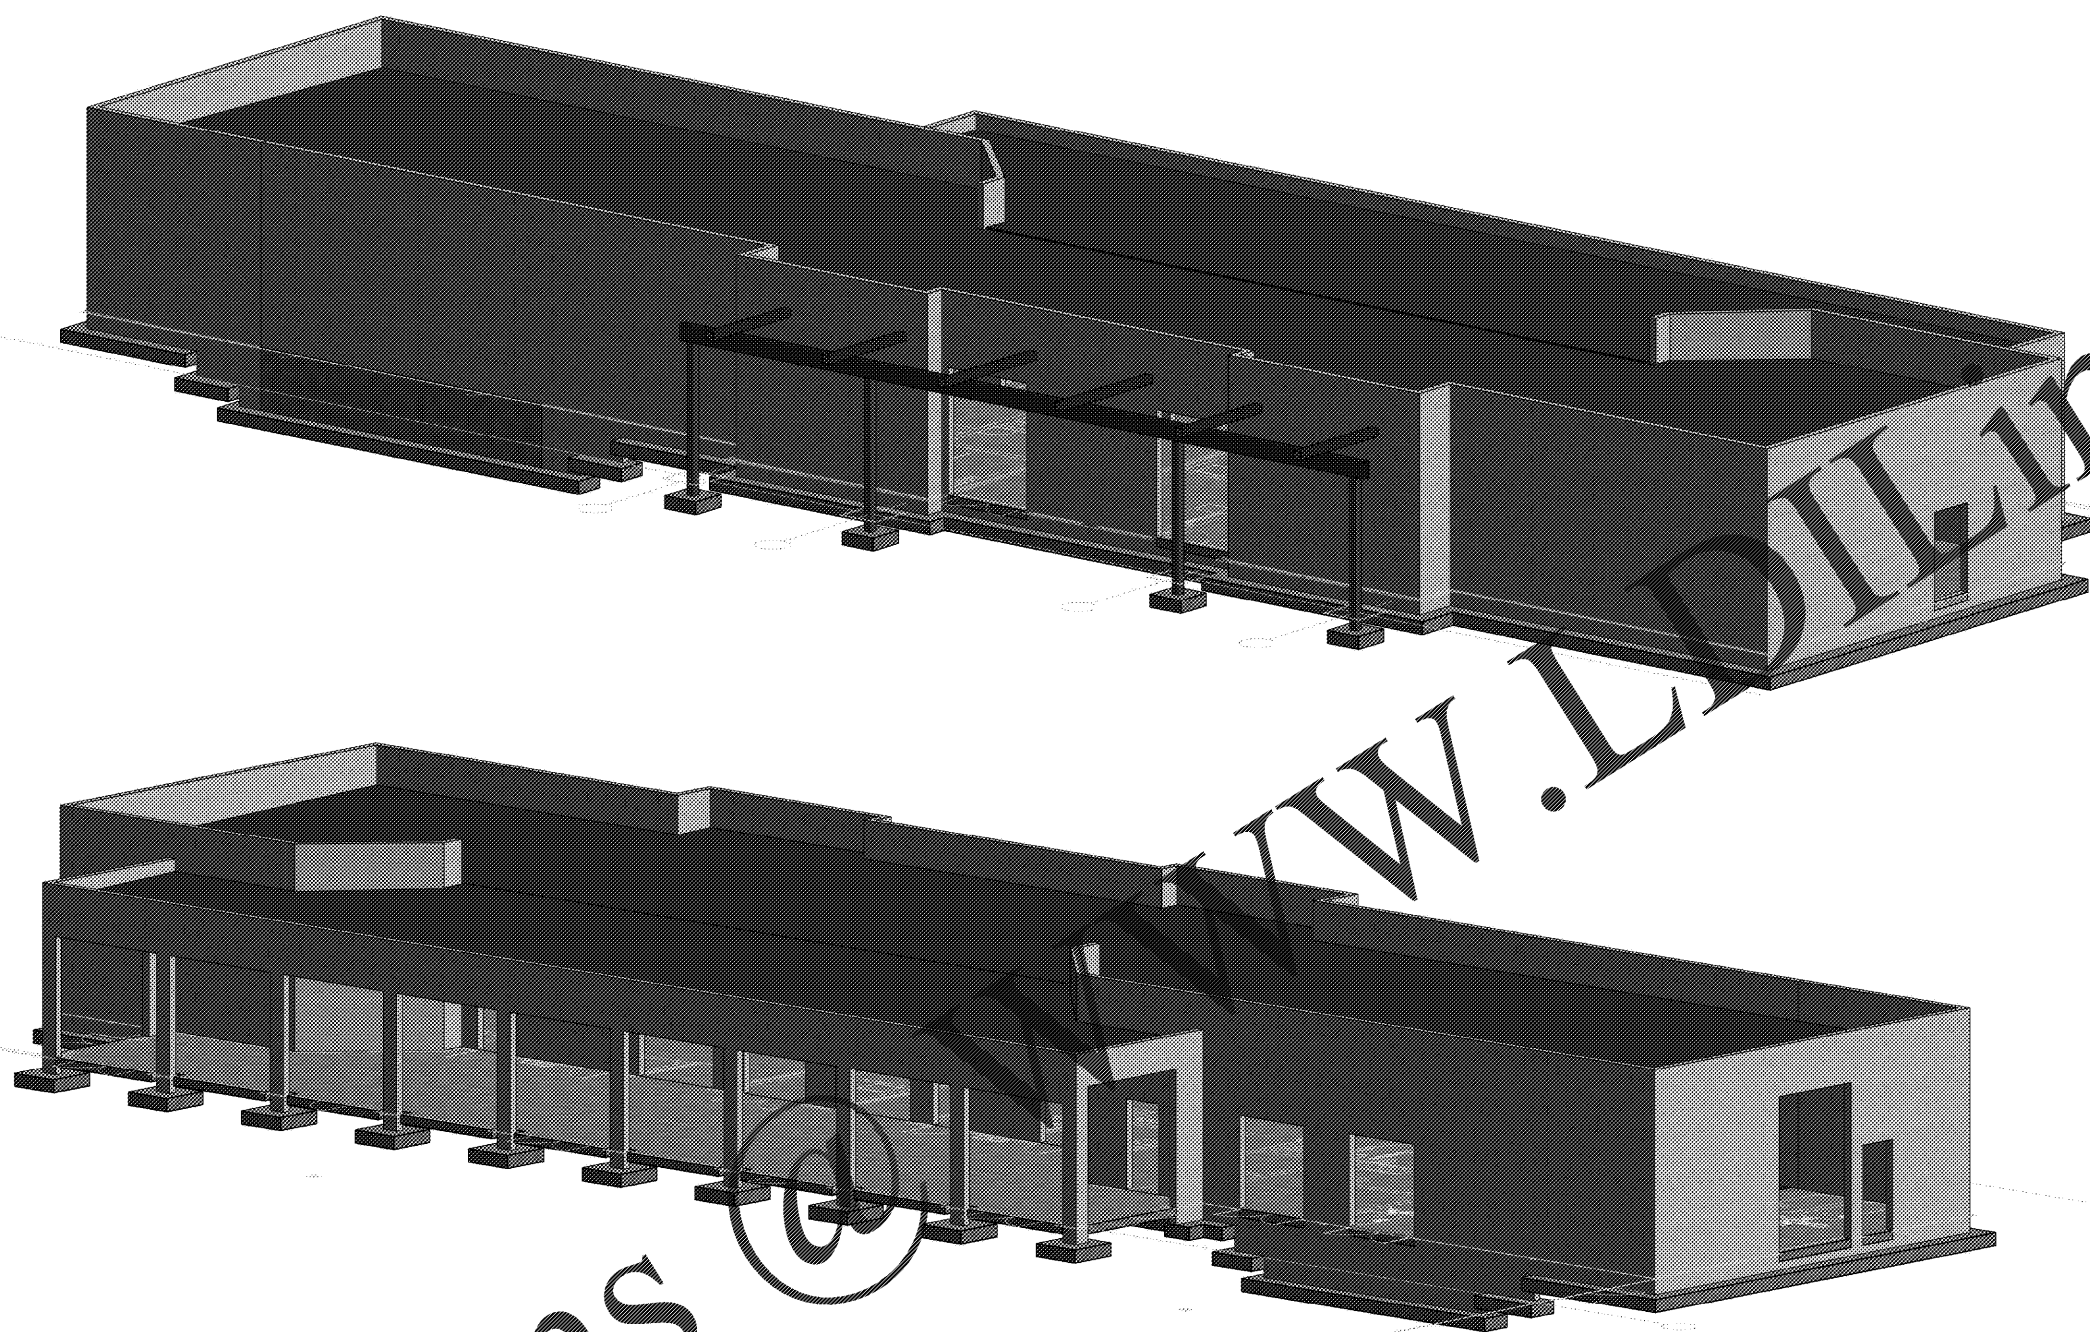

Isometric

| Sheet List | | | | | | | |
|--------------|--|----------|-------------|------------|------------------|-----------------------|------------------------------|
| Sheet Number | Sheet Name | Drawn By | Designed By | Checked By | Current Revision | Current Revision Date | Current Revision Description |
| S0.00 | Isometric & Sheet List | Author | Designer | Checker | | | |
| S0.01 | General Notes | Author | Designer | Checker | | | |
| S0.02 | General Notes Cont'd, Abbreviations & Legend | Author | Designer | Checker | | | |
| S0.03 | Typical Details | Author | Designer | Checker | | | |
| S0.04 | Typical Details | Author | Designer | Checker | | | |
| S0.05 | Typical Details & Components & Cladding | Author | Designer | Checker | | | |
| S0.06 | Special Inspections | Author | Designer | Checker | | | |
| S0.07 | Special Inspections | Author | Designer | Checker | | | |
| S1.01 | Foundation Plan | Author | Designer | Checker | | | |
| S1.02 | Roof Framing Plan | Author | Designer | Checker | | | |
| S2.01 | Sections | Author | Designer | Checker | | | |
| S2.02 | Sections | Author | Designer | Checker | | | |

Order Plans

www.lbdline.com