



CITY OF HOMEWOOD  
HOMEWOOD, AL



OWNER  
HOMEWOOD PARKS AND RECREATION  
1532 OAKMOOR ROAD  
HOMEWOOD, AL 35209  
ATTN: BENKLEY SQUIRES

ARCHITECT  
DAVIS ARCHITECTS, INC.  
120 23RD STREET SOUTH  
BIRMINGHAM, AL 35233  
205-322-7492  
ATTN: JIM HARTSELL

LANDSCAPE ARCHITECT  
HNP  
1914 28TH AVE S.  
BIRMINGHAM, AL 35209  
205-324-4447  
ATTN: TOMMY HOLCOMBE / ED NORTON

CONSTRUCTION MANAGER  
BL HARRERT  
620 SHADES CREEK PARKWAY, SUITE 3000  
BIRMINGHAM, AL 35209  
205-892-2900  
ATTN: JOHN HANSON

STRUCTURAL ENGINEER  
LEYD INC.  
716 SOUTH 30TH STREET  
BIRMINGHAM, AL 35233  
205-251-4500  
ATTN: WM BISHOP / BRAD CHRISTOPHER

MECHANICAL ENGINEER  
WHITAKER & RAWSON  
3332 OLD MONTGOMERY HIGHWAY  
SUITE 103  
BIRMINGHAM, AL 35209  
205-949-5107  
ATTN: MARK D'ANDREA AND DAN WHITAKER

CIVIL ENGINEER  
LEYD INC.  
716 SOUTH 30TH STREET  
BIRMINGHAM, AL 35233  
205-251-4500  
ATTN: CURTIS EATMAN AND BRIAN HATCHER

ELECTRICAL ENGINEER  
FISHER ARNOLD  
1507 ALEX DR.  
SUITE 101  
BIRMINGHAM, AL 35210  
205-653-7833  
ATTN: JOSEPH KUMU AND NICHOLAS BROWN

PLUMBING / FIRE PROTECTION ENGINEER  
WHITAKER & RAWSON  
3332 OLD MONTGOMERY HIGHWAY  
SUITE 103  
BIRMINGHAM, AL 35209  
205-949-5107  
ATTN: ERIC HARTWIG

POOL CONSULTANT  
COUNSILMAN HUNSAKE  
10733 SUNSET OFFICE DRIVE  
SUITE 400  
ST. LOUIS, MO 63127  
314-894-1248  
ATTN: JEFF WODORFT

REV	DATE	DESCRIPTION
-----	------	-------------

DATE: OCTOBER 6, 2017

PROJECT: 100% CONSTRUCTION DOCUMENTS

DRAWN BY: DAVIS ARCHITECTS PROJECT NO: 3822


SHEET TITLE: ROOF PLAN - HVAC

DRAWING NO: M2.02



WHITAKER & RAWSON  
3332 Old Montgomery Hwy  
Suite 103, Mark Hamk Burg,  
Birmingham, AL 35209  
www.whitakerandrawson.com  
Mechanical: Nick D'Andrea  
Direct Line: (205) 949-5128  
Plumbing: Eric Hartwig  
Direct Line: (205) 949-5107  
WAR PROJECT NUMBER: 17086

1 ROOF PLAN - HVAC  
M2.02 SCALE: 1/8" = 1'-0"

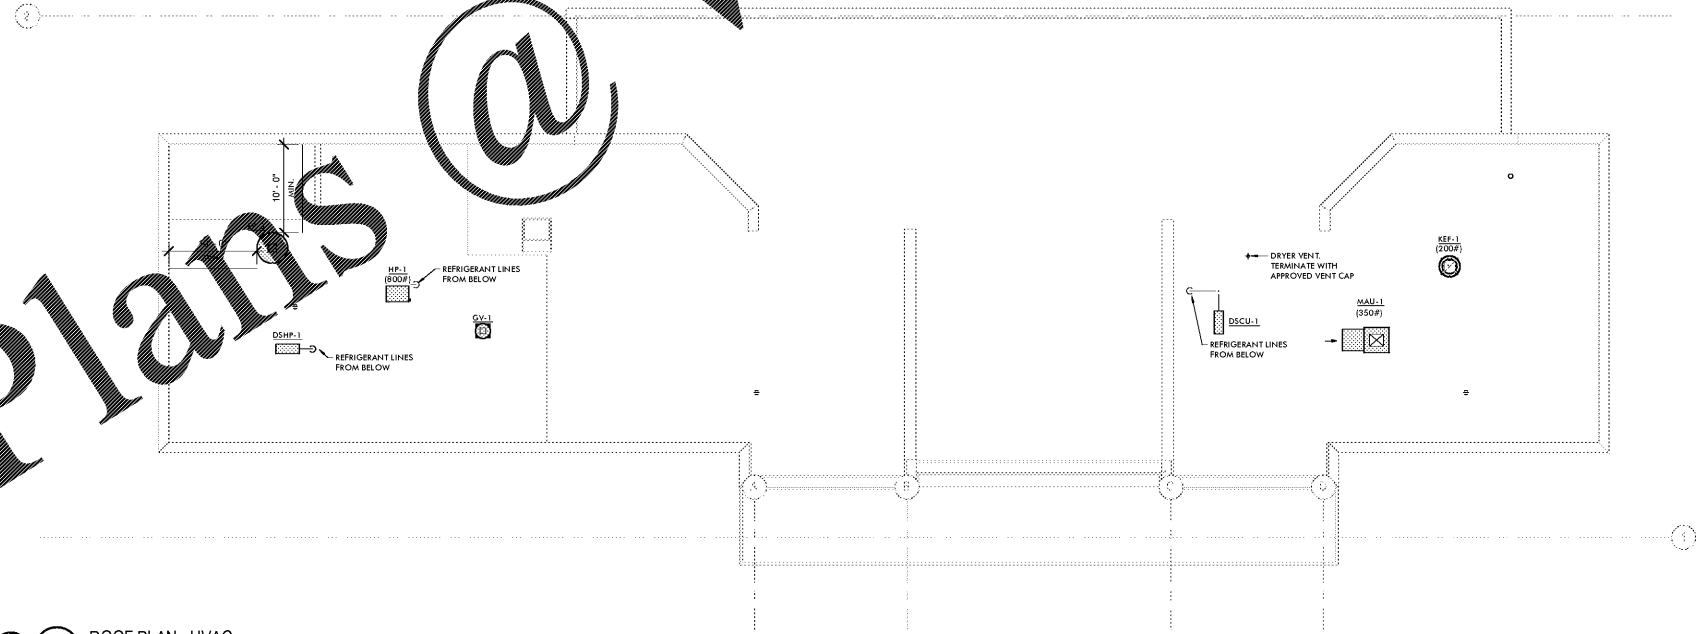

WWW.LDILine.com

Order Plans @