



CITY OF HOMEWOOD  
HOMEWOOD, AL



OWNER  
HOMEWOOD PARKS AND RECREATION  
1632 OXMOOR ROAD  
HOMEWOOD, AL 35209  
205-322-6704  
ATTN: BENKLEY SQUIRES

ARCHITECT  
DAVIS ARCHITECTS, INC.  
120 23RD STREET SOUTH  
BIRMINGHAM, AL 35233  
205-322-7482  
ATTN: JIM HARTSELL

LANDSCAPE ARCHITECT  
HNP  
1914 20TH AVE S  
BIRMINGHAM, AL 35209  
205-324-4447  
ATTN: TOMMY HOLCOMBE / ED NORTON

CONSTRUCTION MANAGER  
BL HARBERT  
620 SHADES CREEK PARKWAY, SUITE 3000  
BIRMINGHAM, AL 35209  
205-992-2900  
ATTN: JOHN HANSON

STRUCTURAL ENGINEER  
LEYD INC.  
716 SOUTH 30TH STREET  
BIRMINGHAM, AL 35233  
205-251-4500  
ATTN: WIM BISHOP / BRAD CHRISTOPHER

MECHANICAL ENGINEER  
WHITAKER & RAWSON  
3332 OLD MONTGOMERY HIGHWAY  
SUITE 103  
BIRMINGHAM, AL 35209  
205-949-5128  
ATTN: MARK D'ANDREA AND DAN WHITAKER

CIVIL ENGINEER  
LEYD INC.  
716 SOUTH 30TH STREET  
BIRMINGHAM, AL 35233  
205-251-4500  
ATTN: CURTIS EATMAN AND BRIAN HATCHER

ELECTRICAL ENGINEER  
FISHER ARNOLD  
1507 ALEX DR.  
SUITE 101  
BIRMINGHAM, AL 35210  
205-933-7633  
ATTN: JOSEPH KUMU AND NICHOLAS BROWN

PLUMBING / FIRE PROTECTION ENGINEER  
WHITAKER & RAWSON  
3332 OLD MONTGOMERY HIGHWAY  
SUITE 103  
BIRMINGHAM, AL 35209  
205-949-5107  
ATTN: ERIK HARTWIG

POOL CONSULTANT  
COUNSILMAN HUNSAKE  
10733 SUNSET OFFICE DRIVE  
SUITE 400  
ST. LOUIS, MO 63127  
314-894-1246  
ATTN: JEFF NODORFT

REV	DATE	DESCRIPTION

DATE	OCTOBER 6, 2017
PROJECT	100% CONSTRUCTION DOCUMENTS
DRAWN BY	
CHECKED BY	
DATE	
PROJECT NO.	3822

SHEET TITLE  
ROOF PLAN - PLUMBING


DRAWING NO.

P2.02



WHITAKER & RAWSON, LLC  
3332 Old Montgomery Hwy  
Suite 103, Mark Hamm Bldg.  
Birmingham, AL 35209  
www.whitakerandrawson.com  
Mechanical: Mark D'Andrea  
Design Line: (205) 949-5128  
Plumbing: Erik Hartwig  
Design Line: (205) 949-5107  
WAR PROJECT NUMBER: T1996

1 ROOF PLAN - PLUMBING  
P2.02 SCALE: 1/8" = 1'-0"

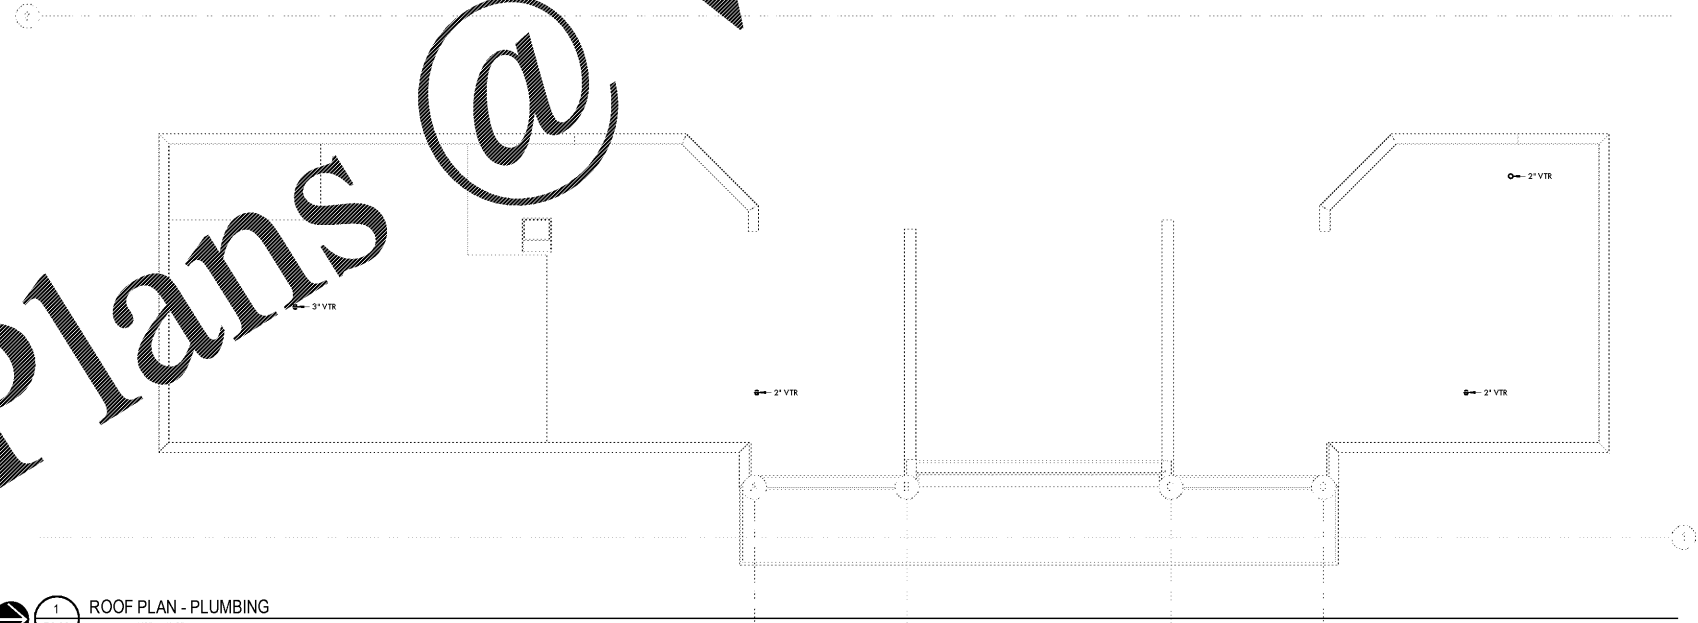

WWW.LDILine.com

Order Plans @