



HOMWOOD PATRICK PARK POOL



**HOMWOOD PARKS AND RECREATION;
HOMWOOD, AL**



OWNER
HOMWOOD PARKS AND RECREATION
1632 OAKWOOD ROAD
HOMWOOD, AL 35209
205-322-6704
ATTN: BERKLEY SQUIRES

ARCHITECT
DAVIS ARCHITECTS, INC.
126 23RD STREET SOUTH
BRIMMINGHAM, AL 35233
205-322-7482
ATTN: JIM HARTSELL

LANDSCAPE ARCHITECT
HNP
1914 28TH AVE. S.
BRIMMINGHAM, AL 35209
205-324-4447
ATTN: TOMMY HOLCOMBE / ED NORTON

CONSTRUCTION MANAGER
BL HARRERT
820 SHADES CREEK PARKWAY, SUITE 3000
BRIMMINGHAM, AL 35209
205-892-2900
ATTN: JOHN HANSON

STRUCTURAL ENGINEER
LEYD INC.
716 SOUTH 30TH STREET
BRIMMINGHAM, AL 35233
205-251-4500
ATTN: WIM BISHOP / BRAD CHRISTOPHER

MECHANICAL ENGINEER
WHITAKER & RAWSON
3322 OLD MONTGOMERY HIGHWAY
SUITE 101
BRIMMINGHAM, AL 35209
205-870-8801
ATTN: DAN WHITAKER, ERIK HARTWIG, AND MARK D'ANDREA

CIVIL ENGINEER
LEYD INC.
716 SOUTH 30TH STREET
BRIMMINGHAM, AL 35233
205-251-4500
ATTN: CURTIS EATMAN AND BRAIN HATCHER

ELECTRICAL ENGINEER
FISHER ARNOLD
1507 ALEX DR.
SUITE 101
BRIMMINGHAM, AL 35210
205-833-7033
ATTN: JOSEPH KUMU AND NICHOLAS BROWN

PLUMBING / FIRE PROTECTION ENGINEER
EDMONDS ENGINEERING
2 RIVERCHASE OFFICE PLAZA
SUITE 205
BRIMMINGHAM, AL 35244
205-988-2069
ATTN: CAROL JOHNSON


POOL CONSULTANT
COUNSILMAN HUNSAKE
SUITE 400
ST. LOUIS, MO 63127
314.894.1245
ATTN: JEFF NODORFT

REV	DATE	DESCRIPTION
001	OCTOBER 6, 2017	
002		100% CONSTRUCTION DOCUMENTS
003		
004		
005		

DATE: OCTOBER 6, 2017
 PROJECT: 100% CONSTRUCTION DOCUMENTS
 SHEET NO.: 3822
 SHEET TITLE:
 PARTIAL FLOOR PLAN - POWER & VOICEDATA

DRAWING NO.

E3.01

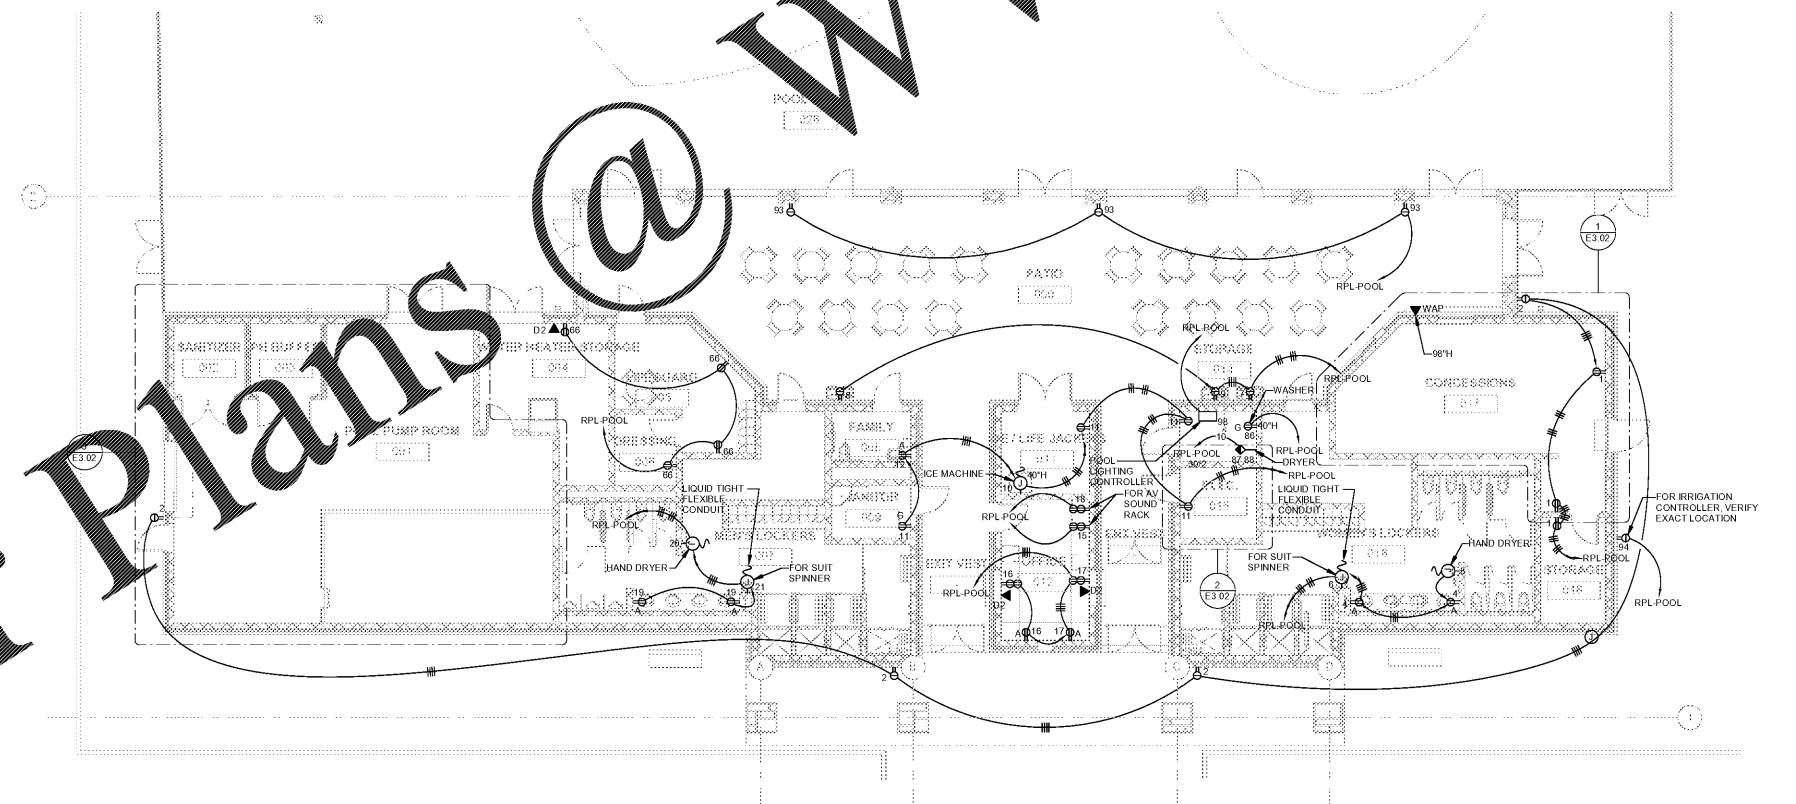

Order Plans @ www.LDILine.com

1 PARTIAL FLOOR PLAN - POWER & VOICEDATA
 SCALE: 1/8" = 1'-0"

