



Prairieville General Hospital
 37358 Market Place Dr.
 Prairieville, LA 70769

Shawn Kesteron and Associates
 Robert C. Murray, AIA
 Architecture & Construction Services
 13435 Brandeis Rd., Ste. 202
 Metairie, LA 70002
 Tel: 214.945.5116
 Fax: 504.885.7406
 Email: S.K.esteron@ffpair.com




Project No. 1607050
 Drawn: AN
 Checked: SK
 Date: 11.22.17


No.	Description	Date
1	Addendum 1	Jan. 13

A101
 Site Plan


CONSTRUCTION REISSUE SET

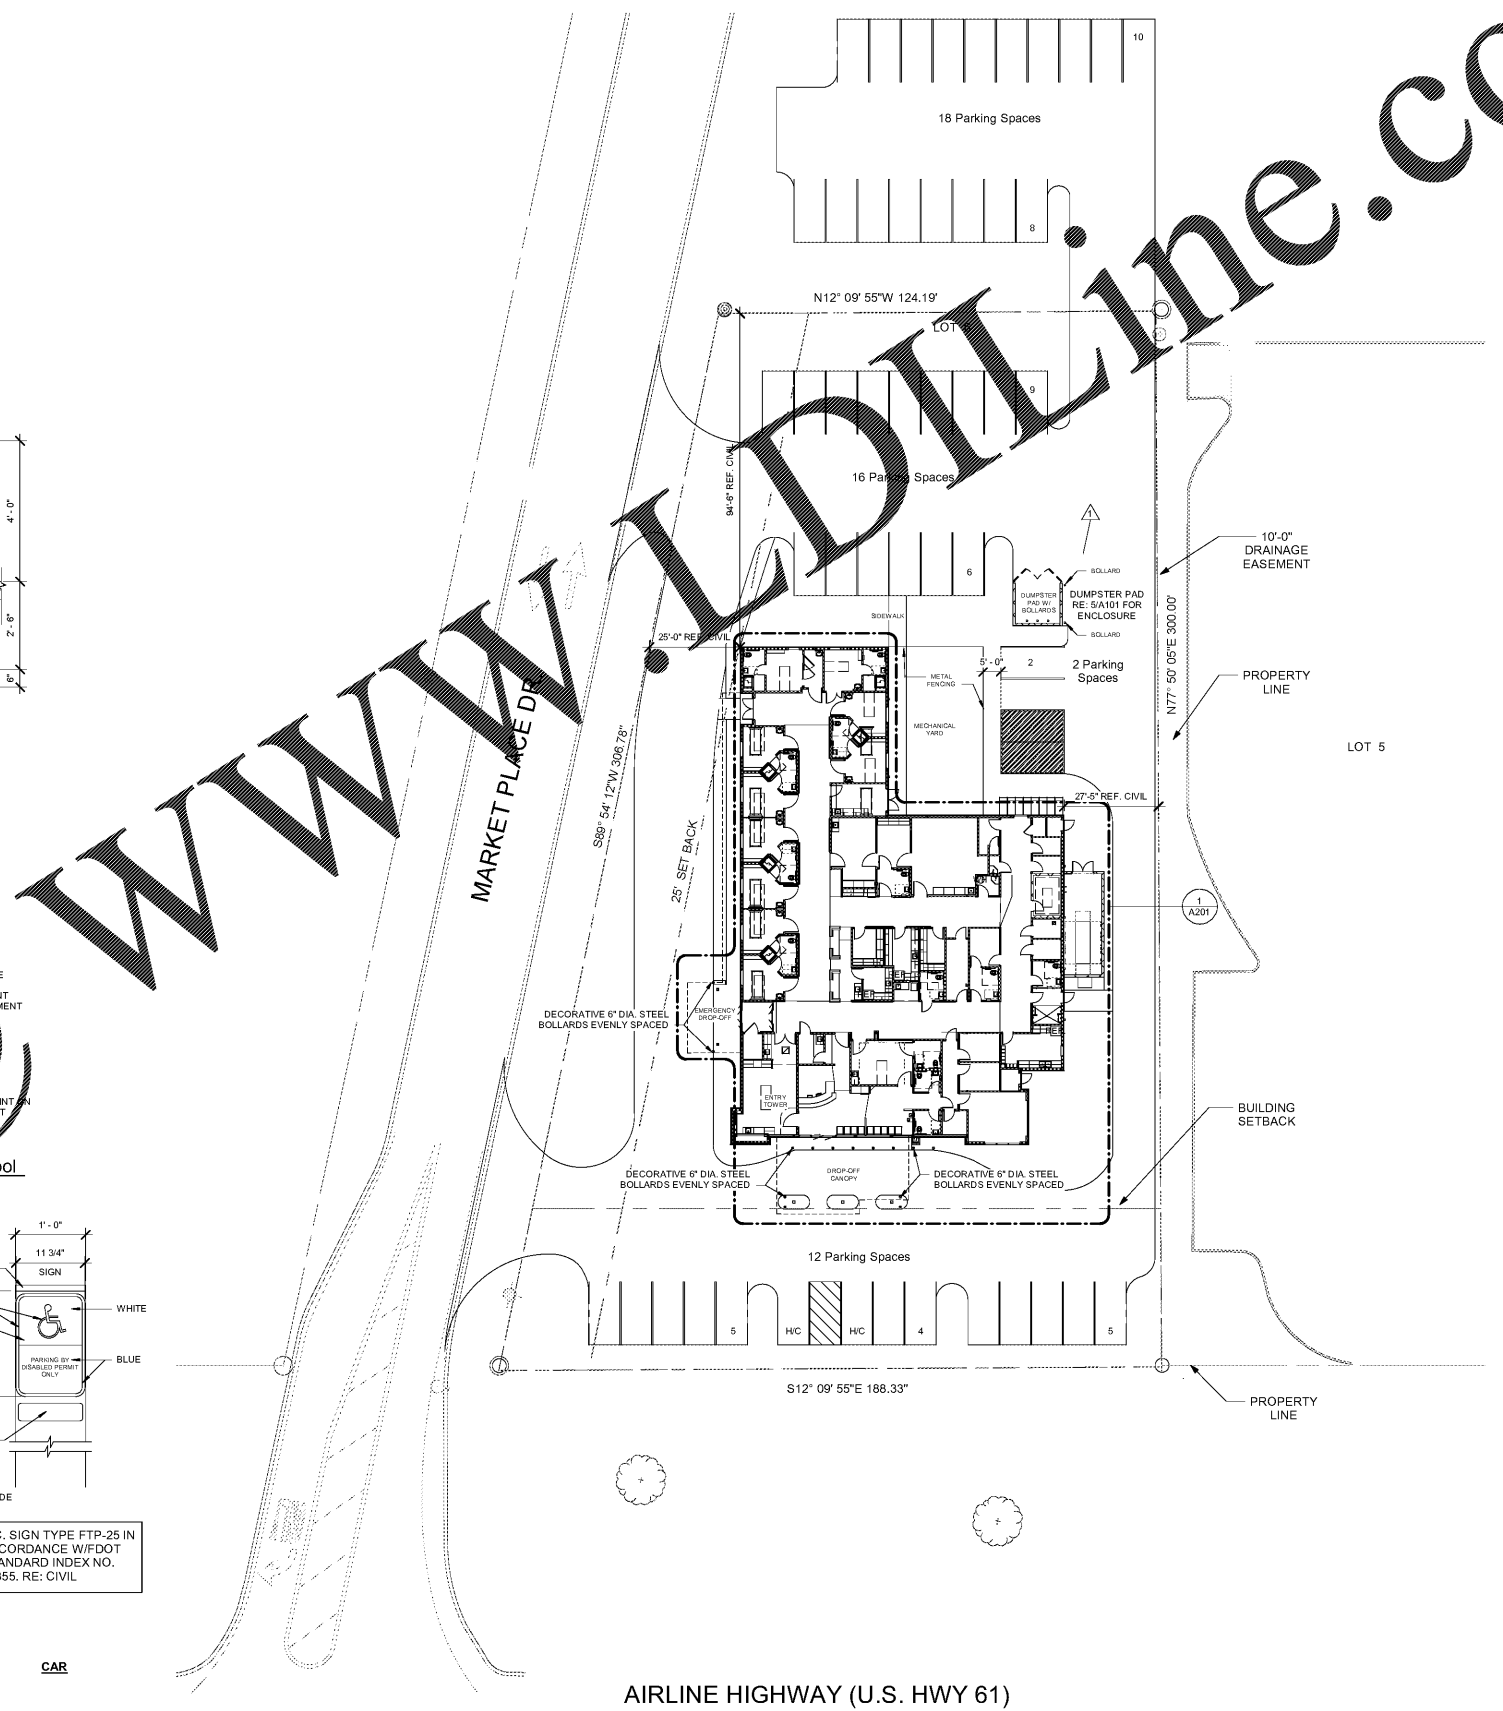


1 Overall Site Plan
 SCALE: 1" = 20'-0"

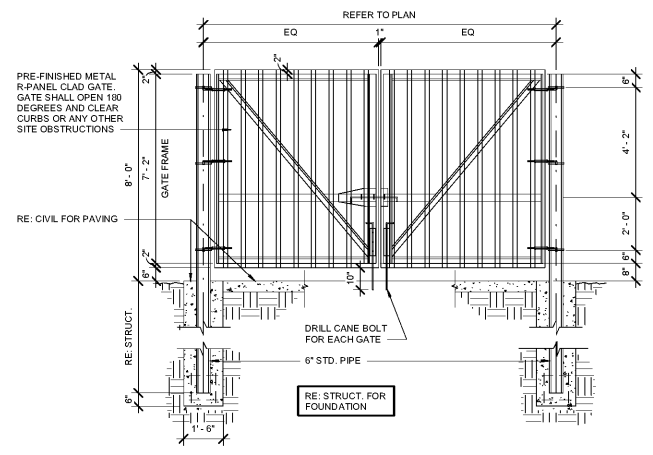


7 Enclosure Gate Detail
 SCALE: 3/8" = 1'-0"

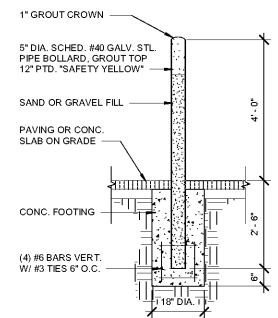


4 Bollard Detail
 SCALE: 1/2" = 1'-0"

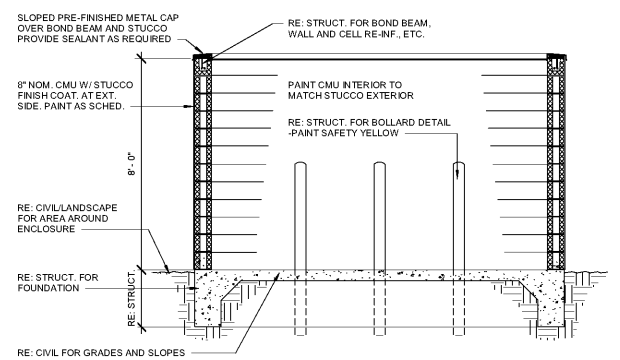


6 Enclosure Section
 SCALE: 3/8" = 1'-0"

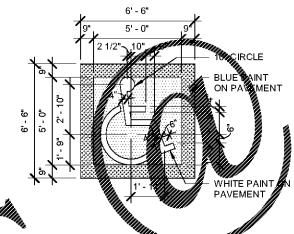

3 Accessible Graphics Symbol
 SCALE: 1/4" = 1'-0"

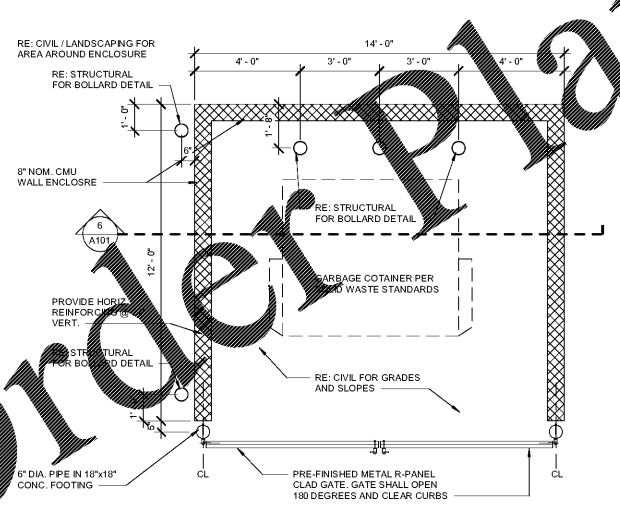

5 Dumpster Enclosure Plan
 SCALE: 3/8" = 1'-0"

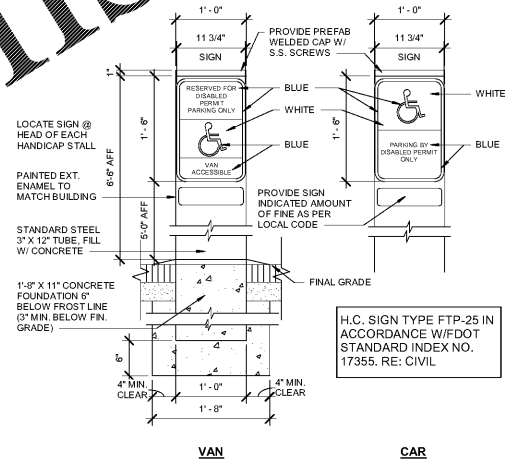

2 Accessibility Signage
 SCALE: 1" = 1'-0"

Order Plans

WWW.LDLINE.COM