



Prairieville General Hospital
37358 Market Place Dr.
Prairieville, LA 70769

Shawn Kester and Associates
Robert C. Murray, AIA
Architecture & Construction Services
11410 Lakeside Blvd., Suite 202
Metairie, LA 70002
Ph: 214.945.5116
Fax: 504.885.8888
Email: SCA@shawnkester.com





Project No. 1607050
Drawn: AN
Checked: MRH
Date: 11.22.17

No.	Description	Date
1	Addendum 1	Jan. 13
2	Addendum 2	Feb. 3

A202
Enlarged Plan - Area 'A'

Order Plans

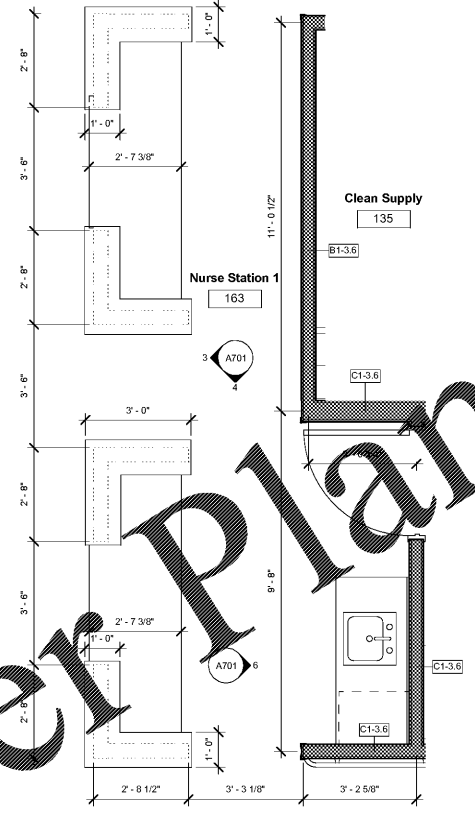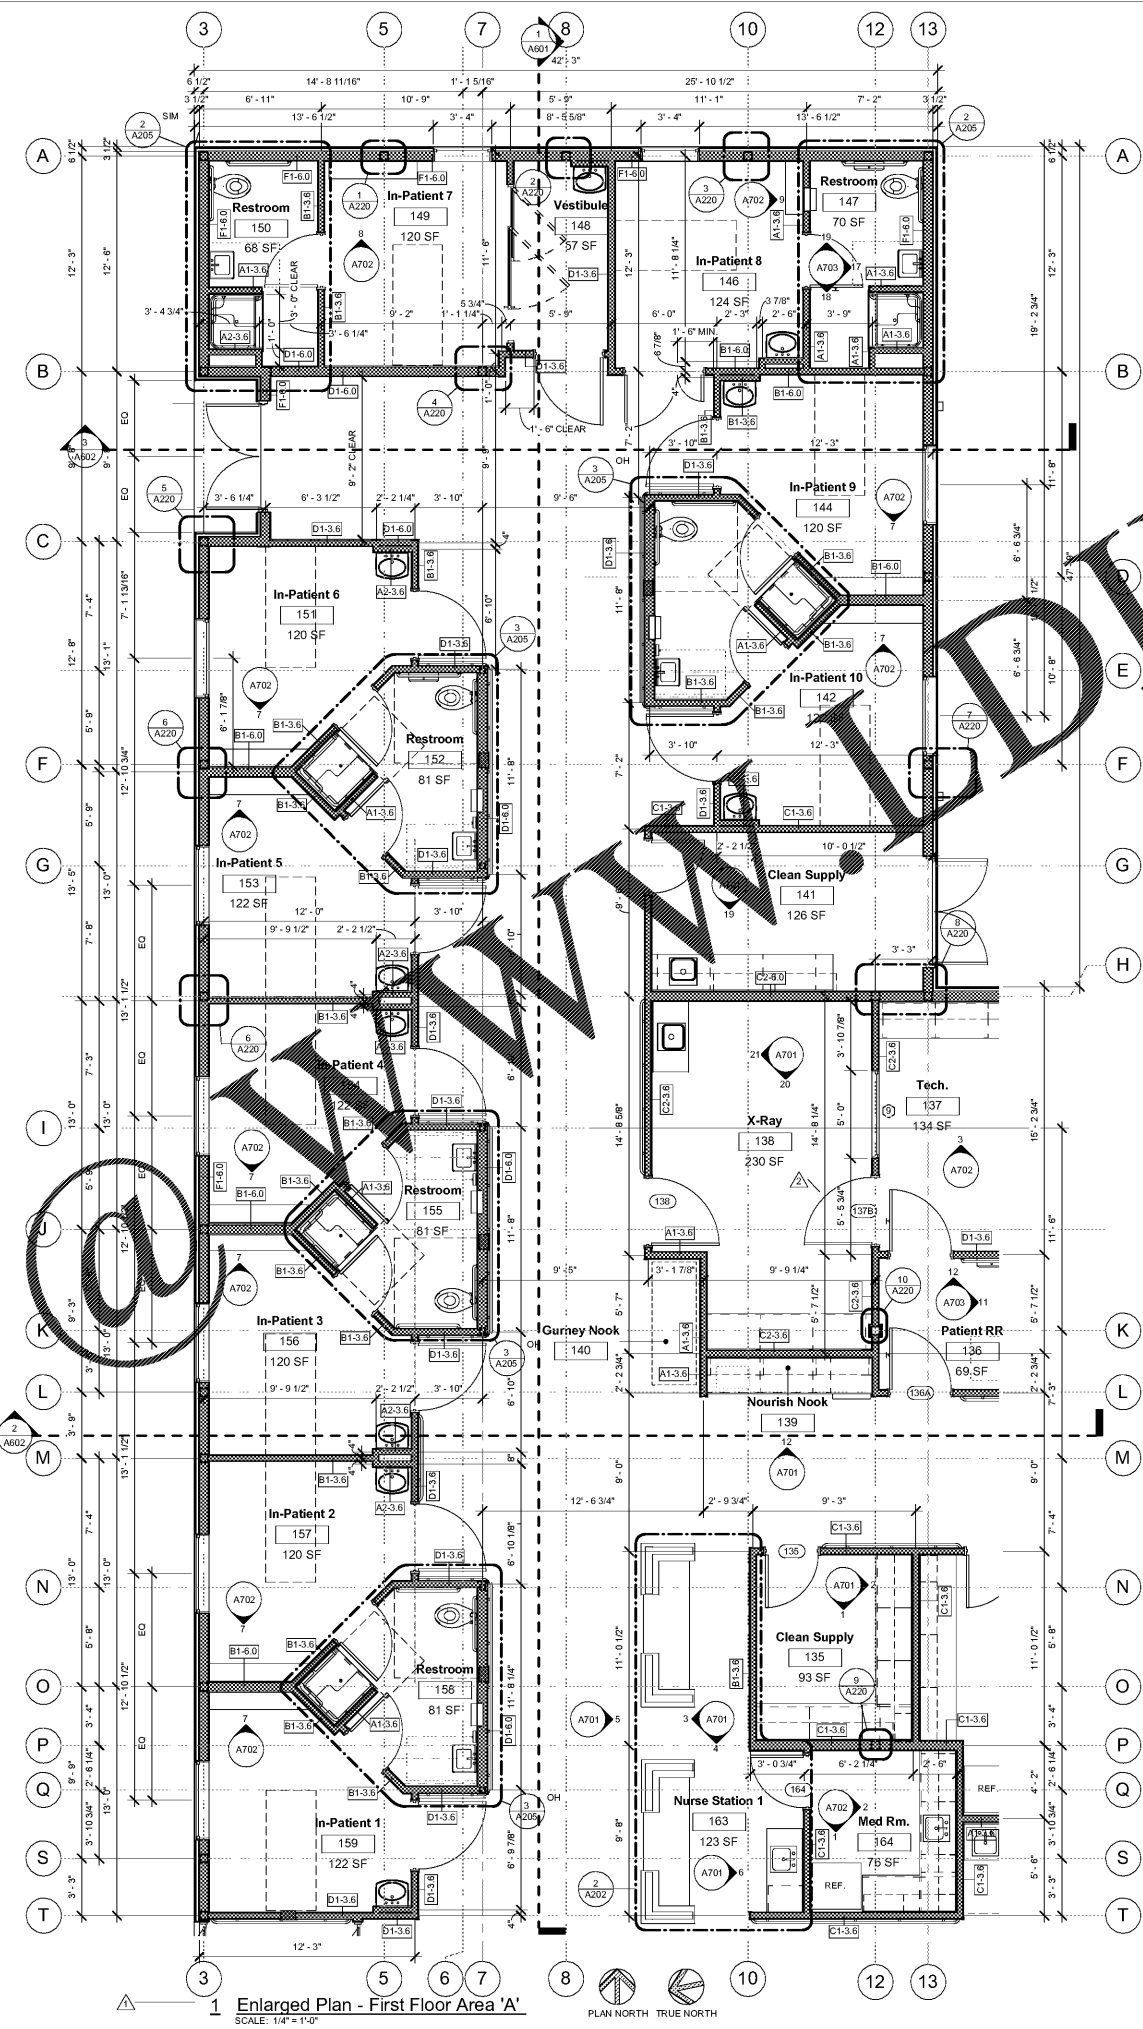

2 Enlarged Plan - Nurse Stations
SCALE: 1/2" = 1'-0"

1 Enlarged Plan - First Floor Area 'A'
SCALE: 1/4" = 1'-0"

NEW PARTITION TYPE SCHEDULE									
PART MARK	STRUCTURE	STRUC T W/TH	WALL W/TH	CAVITY FILL	FIRE RATING	PARTITION HEIGHT	UL NO.	STC NO.	WALL COMMENTS
A1-3.6	MTL. STUD	3-5/8"	4-7/8"	NONE		ABV. CLG.		40	
A1-6.0	MTL. STUD	6"	7-1/4"	NONE		ABV. CLG.		40	
A2-2.5	MTL. STUD	2-1/2"	3-1/8"	3" SOUND BATT		ABV. CLG.		40	1' SIDE GYP. BD.
A2-3.6	MTL. STUD	3-5/8"	4-1/4"	3" SOUND BATT		ABV. CLG.		40	1' SIDE GYP. BD.
B1-3.6	MTL. STUD	3-5/8"	5-3/8"	3" SOUND BATT		ABV. CLG.		54	W/ SOUND BOARD
B1-6.0	MTL. STUD	6"	7-3/4"	6" SOUND BATT		ABV. CLG.		54	W/ SOUND BOARD
C1-3.6	MTL. STUD	3-5/8"	4-7/8"	3" SOUND BATT		TO DECK		40	
C1-6.0	MTL. STUD	6"	7-1/4"	6" SOUND BATT		TO DECK		54	W/ LEAD LINING & SOUND BD.
C2-3.6	MTL. STUD	3-5/8"	5-7/8"	3" SOUND BATT		TO DECK		54	W/ LEAD LINING & SOUND BD.
C2-6.0	MTL. STUD	6"	7-3/4"	6" SOUND BATT		TO DECK		54	W/ LEAD LINING & SOUND BD.
D1-3.6	MTL. STUD	3-5/8"	5-3/8"	3" SOUND BATT		TO DECK		54	W/ SOUND BOARD
D1-6.0	MTL. STUD	6"	7-3/4"	6" SOUND BATT		TO DECK		54	W/ SOUND BOARD
F1-6.0	MTL. STUD	6"	7-1/8"	R19 THERMAL BATT		TO DECK		40	W/ SHEATHING
R2-3.6	MTL. STUD	3-5/8"	6-1/8"	3" SOUND BATT	2 HOUR	TO DECK	419	53	2 LAYER GWB EA. SIDE
R2-6.0	MTL. STUD	6"	8-1/2"	6" SOUND BATT	2 HOUR	TO DECK	419	53	2 LAYER GWB EA. SIDE
R3-7.6	C.M.U.	7-5/8"	7-5/8"	GROUTED CORE	1 HOUR	TO DECK	914	39	1' SIDE GYP. BD.
R4-7.6	C.M.U.	7-5/8"	7-5/8"	GROUTED CORE	1 HOUR	TO DECK	914	39	1' SIDE GYP. BD.

LEGEND

- DOOR KEY
- SECTION REFERENCE KEY
- DETAIL REFERENCE KEY
- EXTERIOR ELEVATION REFERENCE KEY
- INTERIOR ELEVATION REFERENCE KEY
- WALL TYPE KEY
- ROOM TAG
- METAL STUD WALL
- C.M.U. WALL

CONSTRUCTION REISSUE SET