



Prairieville General Hospital
37358 Market Place Dr.
Prairieville, LA 70769


Shawn Kester and Associates
Robert C. Murray, AIA
Architecture & Construction Services
13430 Brandegee Blvd., Ste. 202
Metairie, LA 70001
Ph: 214.945.5116
Fax: 504.885.8888
Email: SCA@shawnkester.com



Project No.	1607050	
Drawn:	AN	
Checked:	MRH	
Date:	11.22.17	
No.	Description	Date
1	Addendum 1	Jan. 13
2	Addendum 2	Feb. 3

A203
Enlarged Plan - Area 'B'

Order Plans @ www.LDILine.com

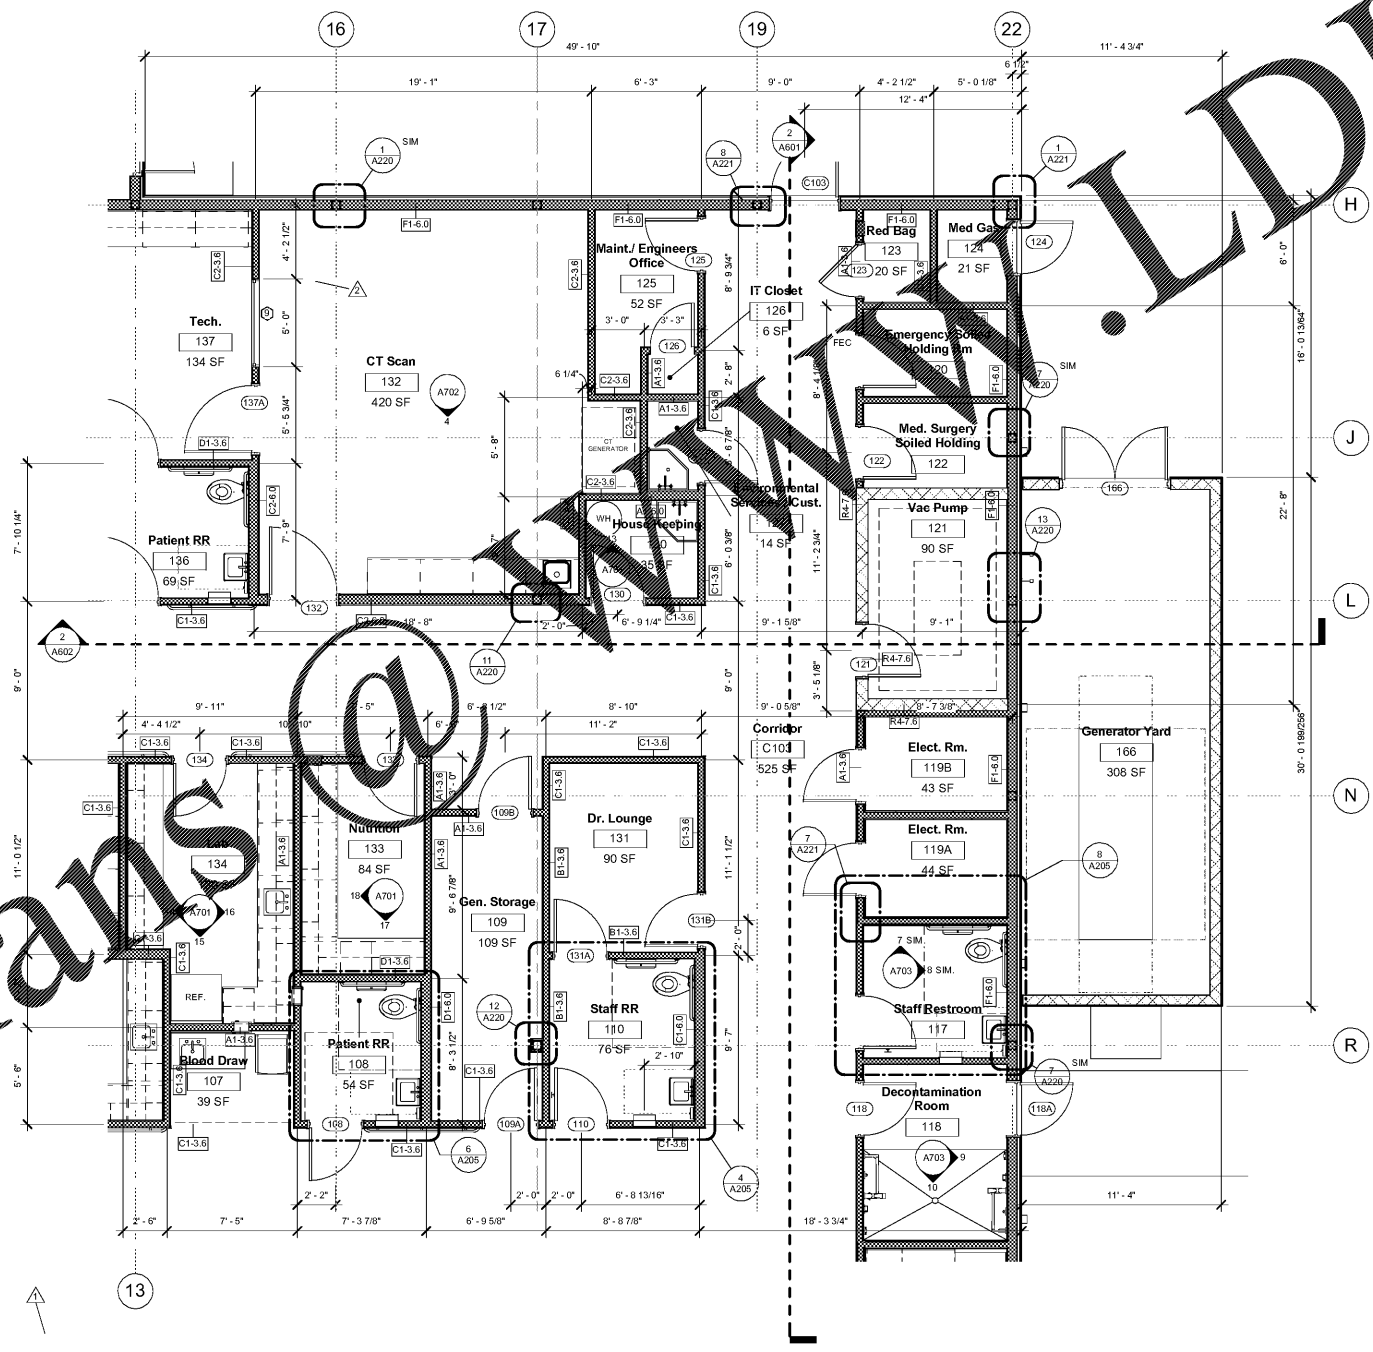

NEW PARTITION TYPE SCHEDULE

PART MARK	STRUCTURE	STRUC T. WIDTH	WALL WIDTH	CAVITY FILL	FIRE RATNG	PARTITION HEIGHT	UL NO.	STC NO.	WALL COMMENTS
A1-3.6	MTL STUD	3-6"	4-7 1/2"	NGNE			ABV. CLG	40	
A1-6.0	MTL STUD	6"	7-1 1/4"	NGNE			ABV. CLG	40	
A2-2.5	MTL STUD	2-1/2"	3-1 1/8"	3" SOUND BATT			ABV. CLG	40	1 SIDE GYP. BD.
A2-3.6	MTL STUD	3-6"	4-1 1/4"	3" SOUND BATT			ABV. CLG	40	1 SIDE GYP. BD.
B1-3.6	MTL STUD	3-6"	5-3 1/8"	3" SOUND BATT			ABV. CLG	54	W/ SOUND BOARD
B1-6.0	MTL STUD	6"	7-3 1/4"	6" SOUND BATT			ABV. CLG	54	W/ SOUND BOARD
C1-3.6	MTL STUD	3-6"	4-7 1/2"	3" SOUND BATT			TO DECK	40	
C1-6.0	MTL STUD	6"	7-1 1/4"	6" SOUND BATT			TO DECK	40	
C2-3.6	MTL STUD	3-6"	5-7 1/8"	3" SOUND BATT			TO DECK	54	W/ LEAD LINING & SOUND BD.
C2-6.0	MTL STUD	6"	6"	6" SOUND BATT			TO DECK	54	W/ LEAD LINING & SOUND BD.
D1-3.6	MTL STUD	3-6"	5-3 1/8"	3" SOUND BATT			TO DECK	54	W/ SOUND BOARD
D1-6.0	MTL STUD	6"	7-3 1/4"	6" SOUND BATT			TO DECK	54	W/ SOUND BOARD
F1-6.0	MTL STUD	6"	7-1 1/8"	R19 THERMAL BATT			TO DECK	40	W/ SHEATHING
R2-3.6	MTL STUD	3-6"	6-1 1/8"	3" SOUND BATT	2 HOUR		TO DECK	419	53 2 LAYER GIB/EA. SIDE
R2-6.0	MTL STUD	6"	8-1/2"	6" SOUND BATT	2 HOUR		TO DECK	419	53 2 LAYER GIB/EA. SIDE
R3-7.6	C.M.U.	7-6"	7-6"	GROUTED CORE	1 HOUR		TO DECK	914	39
R4-7.6	C.M.U.	7-6"	7-6"	GROUTED CORE	1 HOUR		TO DECK	914	39 1 SIDE GYP. BD.

LEGEND

- (X) DOOR KEY
- (X) SECTION REFERENCE KEY
- (X) DETAIL REFERENCE KEY
- (X) EXTERIOR ELEVATION REFERENCE KEY
- (X) INTERIOR ELEVATION REFERENCE KEY
- (X) WALL TYPE KEY
- NAME NUMBER ROOM TAG
- METAL STUD WALL
- C.M.U. WALL

1 Enlarged Plan - First Floor Area 'B'
SCALE: 1/4" = 1'-0"
PLAN NORTH TRUE NORTH

CONSTRUCTION REISSUE SET