



Prairieville General Hospital
37358 Market Place Dr.
Prairieville, LA 70769


Shawn Kester and Associates
Robert C. Murray, AIA
Architecture & Construction Services
13400 Brandeis Blvd., Ste. 202
Metairie, LA 70001
Ph: 214.945.5116
Fax: 504.885.8888
Email: SCA@shawnkester.com



Project No.	1607050	
Drawn:	AN	
Checked:	AN	
Date:	11.22.17	
No.	Description	Date
1	Addendum 1	Jan. 13
2	Addendum 2	Feb. 3

A204
Enlarged Plan - Area 'C'

CONSTRUCTION REISSUE SET

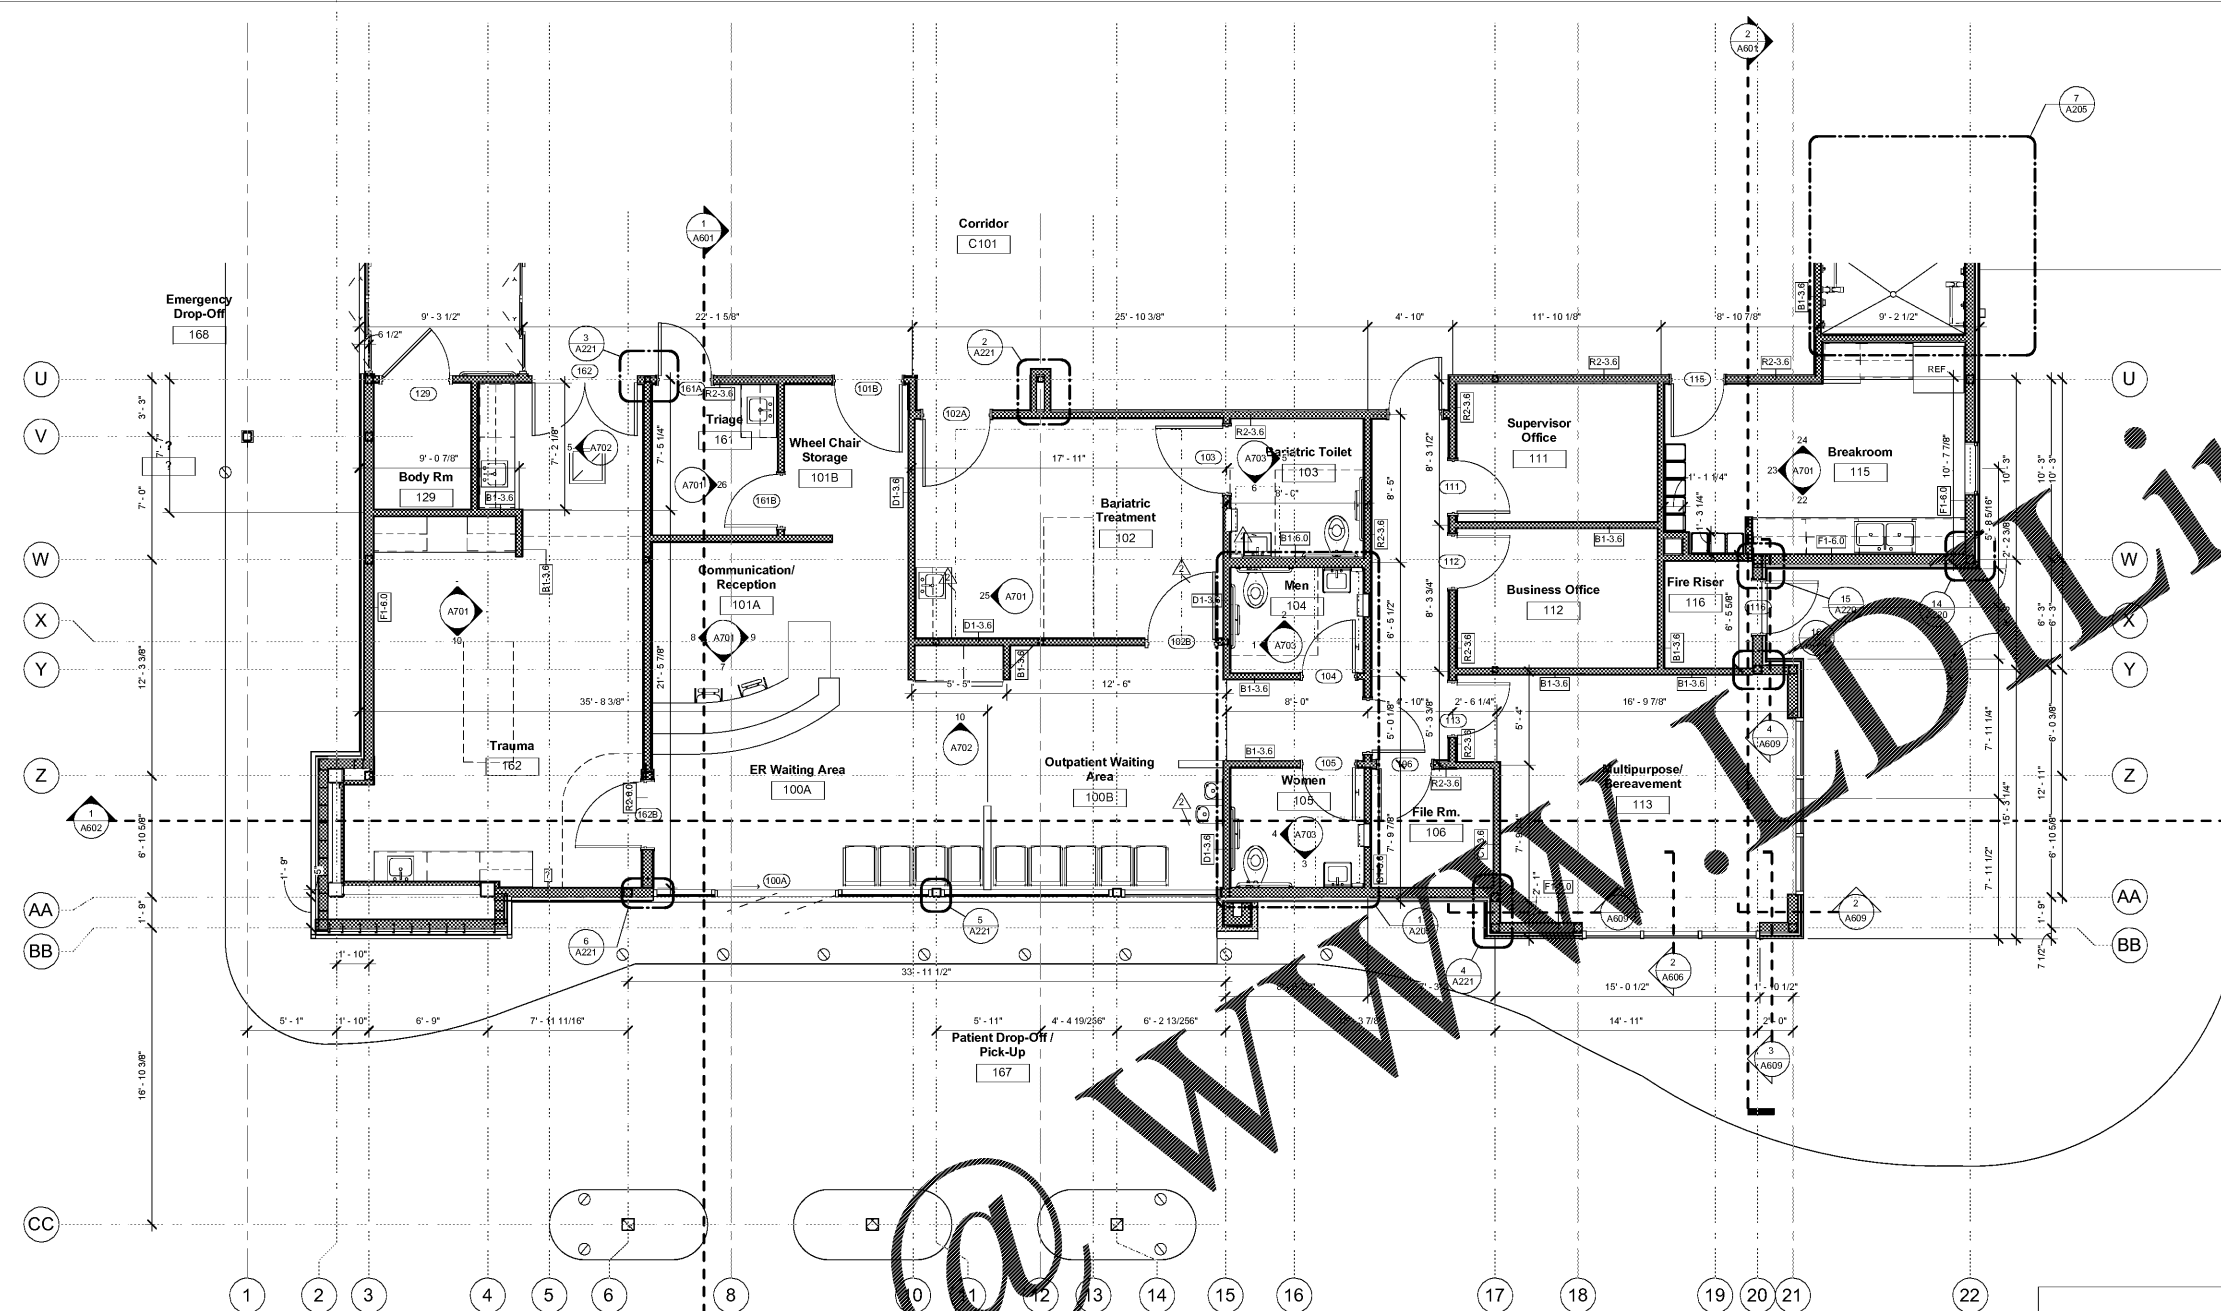

1 Enlarged Plan - First Floor Area 'C'
SCALE: 1/4" = 1'-0"

NEW PARTITION TYPE SCHEDULE									
PART. MARK	STRUCTURE	STRUC. T. WIDTH	WALL WIDTH	CAVITY FILL	FIRE RATING	PARTITION HEIGHT	UL NO.	STC NO.	WALL COMMENTS
A1-3.6	MTL. STUD.	3'-5/8"	4'-7/8"	NONE	--	ABV. CLG.	--	40	
A1-6.0	MTL. STUD.	6"	7'-1/4"	NONE	--	ABV. CLG.	--	40	
A2-2.5	MTL. STUD.	2'-1/2"	3'-1/8"	3" SOUND BATT	--	ABV. CLG.	--	--	1 SIDE GYP. BD.
A2-3.6	MTL. STUD.	3'-5/8"	4'-1/4"	3" SOUND BATT	--	ABV. CLG.	--	--	1 SIDE GYP. BD.
B1-3.6	MTL. STUD.	3'-5/8"	6'-3/8"	3" SOUND BATT	--	ABV. CLG.	--	54	W/SOUND BOARD
B1-6.0	MTL. STUD.	6"	7'-3/4"	6" SOUND BATT	--	ABV. CLG.	--	54	W/SOUND BOARD
C1-3.6	MTL. STUD.	3'-5/8"	4'-7/8"	3" SOUND BATT	--	TO DECK	--	40	
C1-6.0	MTL. STUD.	6"	7'-1/4"	6" SOUND BATT	--	TO DECK	--	40	
C2-3.6	MTL. STUD.	3'-5/8"	6'-7/16"	3" SOUND BATT	--	TO DECK	--	54	W/LEAD LINING & SOUND BD.
C2-6.0	MTL. STUD.	6"	6"	6" SOUND BATT	--	TO DECK	--	54	W/LEAD LINING & SOUND BD.
D1-3.6	MTL. STUD.	3'-5/8"	5'-3/8"	3" SOUND BATT	--	TO DECK	--	54	W/SOUND BOARD
D1-6.0	MTL. STUD.	6"	7'-3/4"	6" SOUND BATT	--	TO DECK	--	54	W/SOUND BOARD
F1-6.0	MTL. STUD.	6"	7'-1/8"	R19 THERMAL BATT	--	TO DECK	--	40	W/SHEATHING
R2-3.6	MTL. STUD.	3'-5/8"	6'-1/8"	3" SOUND BATT	2 HOUR	TO DECK	419	53	2 LAYER GWB EA. SIDE
R2-6.0	MTL. STUD.	6"	8'-1/2"	6" SOUND BATT	2 HOUR	419	419	53	2 LAYER GWB EA. SIDE
R3-7.6	C.M.U.	7'-5/8"	7'-5/8"	GROUTED CORE	1 HOUR	TO DECK	914	39	
R4-7.6	C.M.U.	7'-5/8"	7'-5/8"	GROUTED CORE	1 HOUR	TO DECK	914	39	1 SIDE GYP. BD.

LEGEND

- DOOR KEY
- SECTION REFERENCE KEY
- DETAIL REFERENCE KEY
- EXTERIOR ELEVATION REFERENCE KEY
- INTERIOR ELEVATION REFERENCE KEY
- WALL TYPE KEY
- ROOM TAG
- METAL STUD WALL
- C.M.U. WALL

Order Plans