



**Prairieville General Hospital**  
37358 Market Place Dr.  
Prairieville, LA 70769

Shawn Kesteron and Associates  
Robert C. Murray, AIA  
Architecture & Construction Services  
13410 Brandeis Rd., Ste. 202  
Metairie, LA 70001  
Ph: 214.945.5716  
Fax: 504.885.8200  
Email: SCA@shawnkesteron.com




Project No. 1607050  
Drawn: MH  
Checked: SK  
Date: 11.22.17

No.	Description	Date

CONSTRUCTION REISSUE SET

**A210**  
Roof Plan

Order Plans

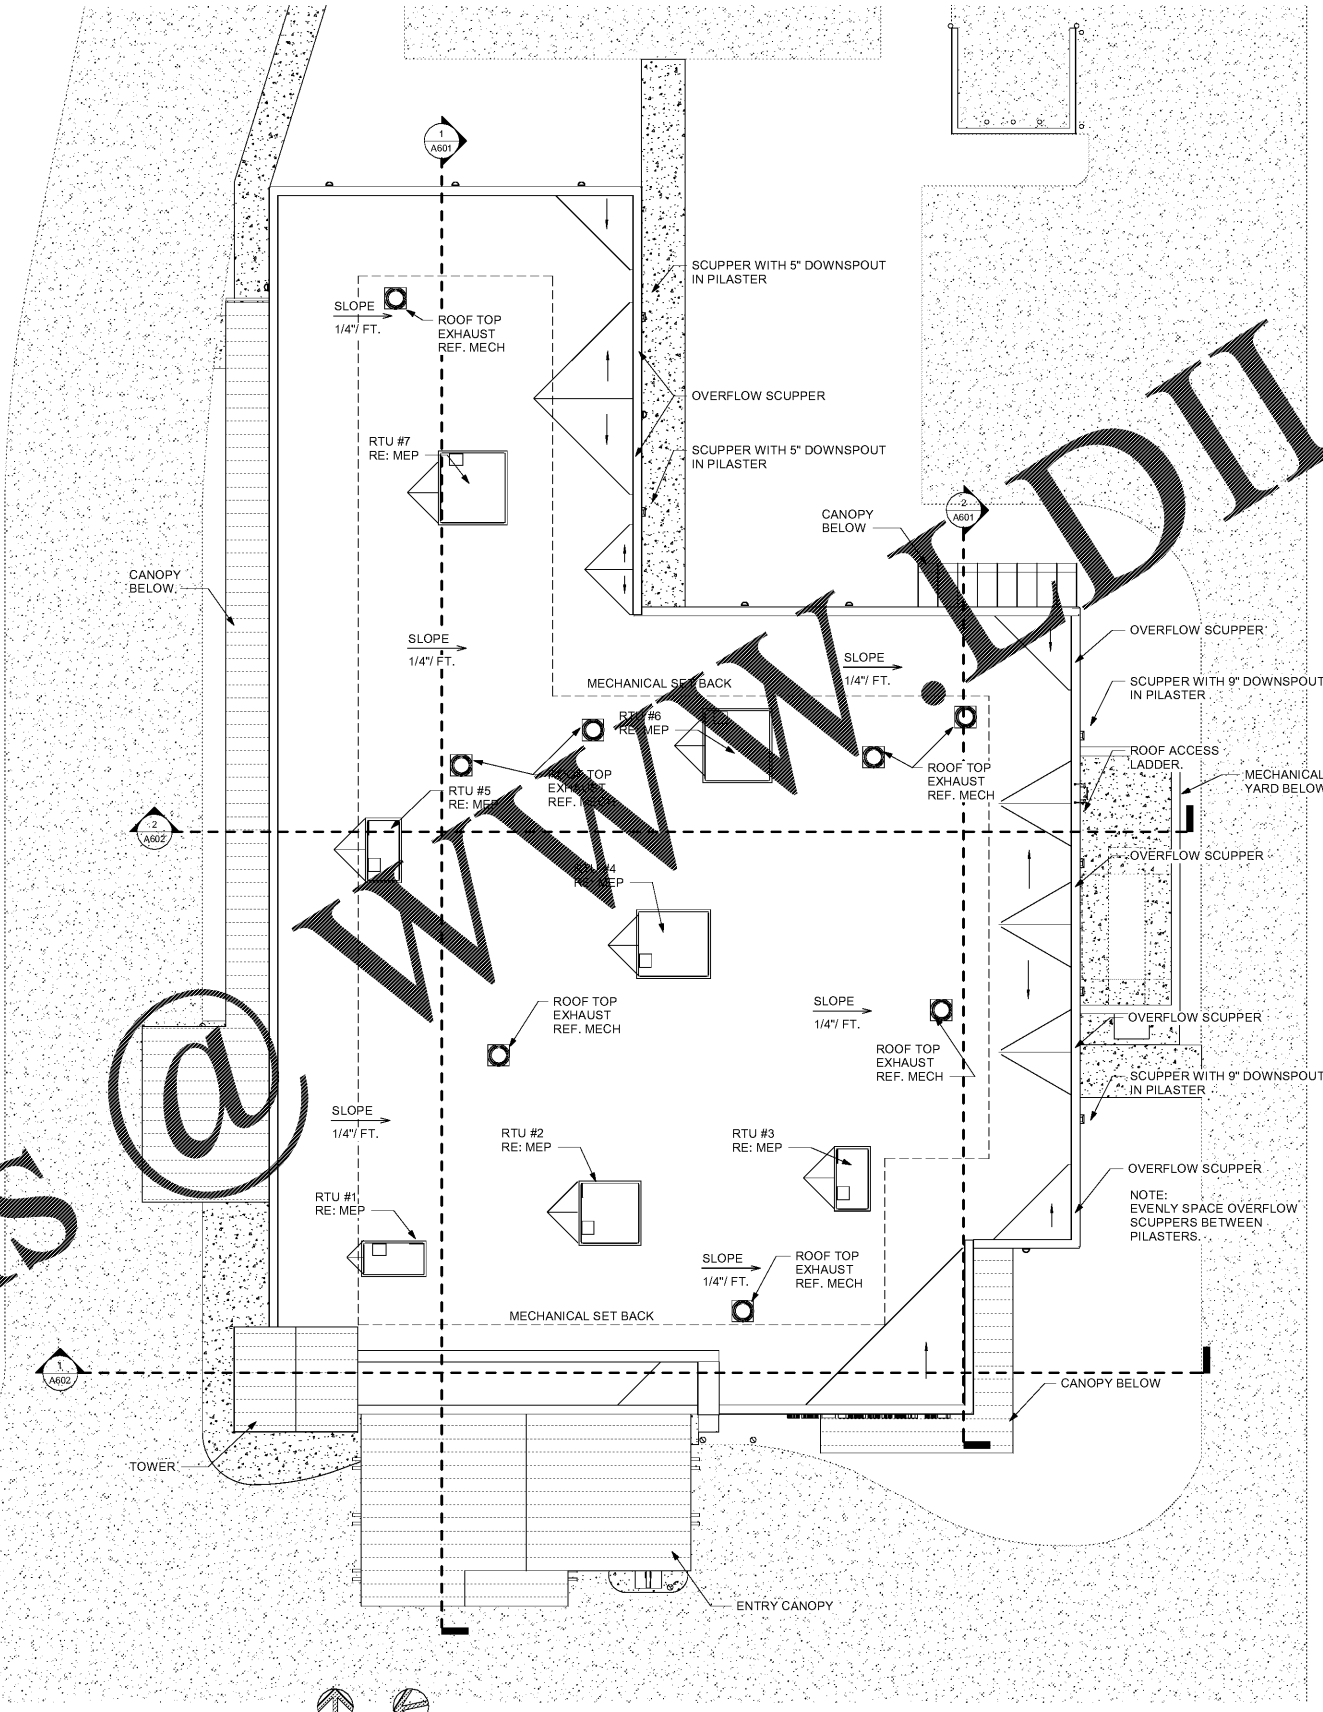

1 Roof Plan  
SCALE: 1/8" = 1'-0"

