




Prairieville General Hospital
37358 Market Place Dr.
Prairieville, LA 70769

Shawn Kester and Associates
Robert C. Murray, AIA
Architecture & Construction Services
13435 Brandeis Blvd., Suite 202
Metairie, LA 70001
Ph: 214.945.5116
Email: SKA@shawnka.com


Project No. 1607050		
Drawn: MH		
Checked: SK		
Date: 11.22.17		
No.	Description	Date
1	Added Item 1	Jan. 13
5	Revision 5	Nov 13

CONSTRUCTION REISSUE SET


A501
Elevations

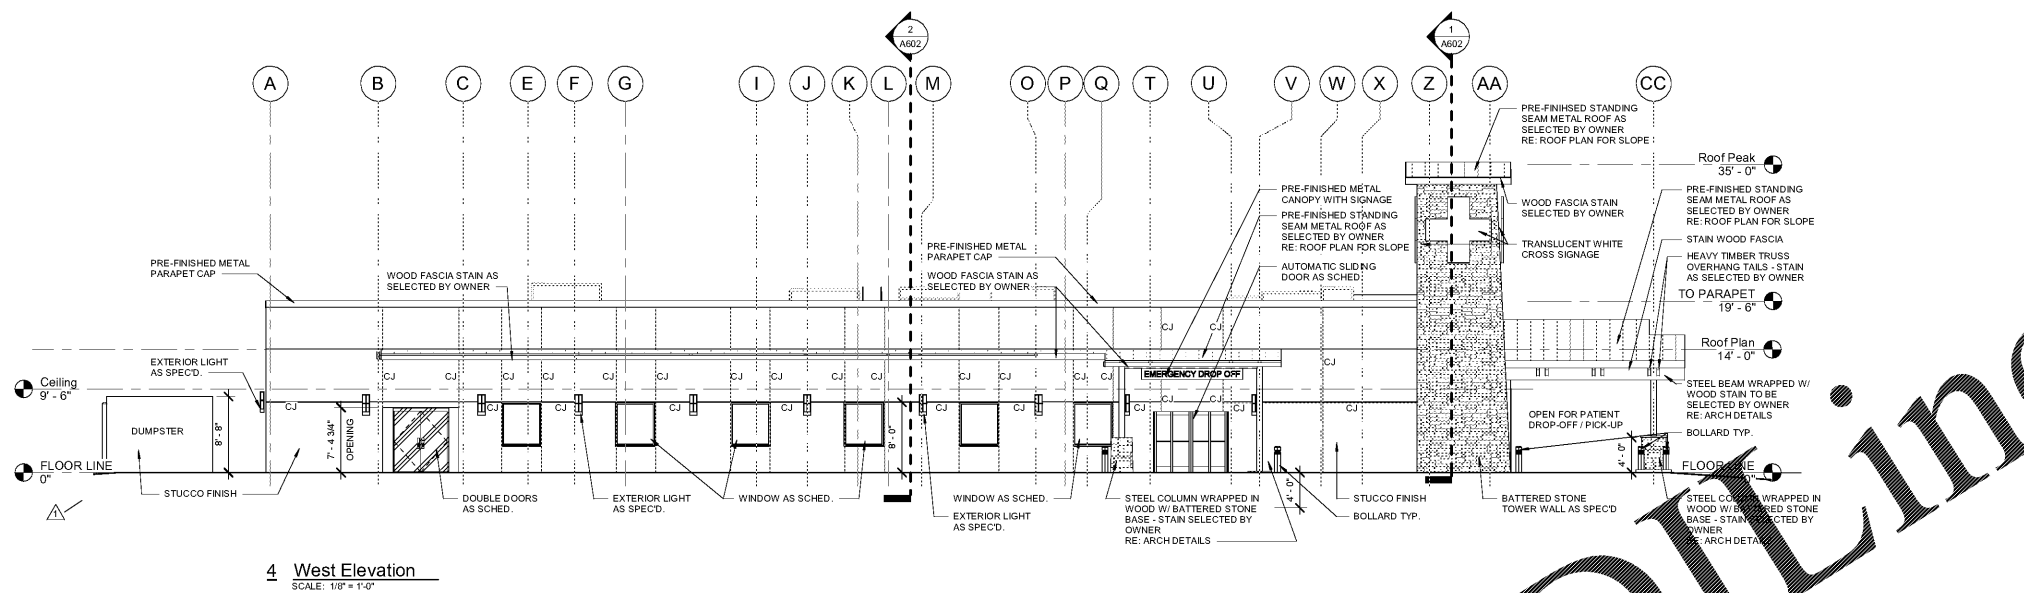


4 West Elevation
SCALE: 1/8" = 1'-0"

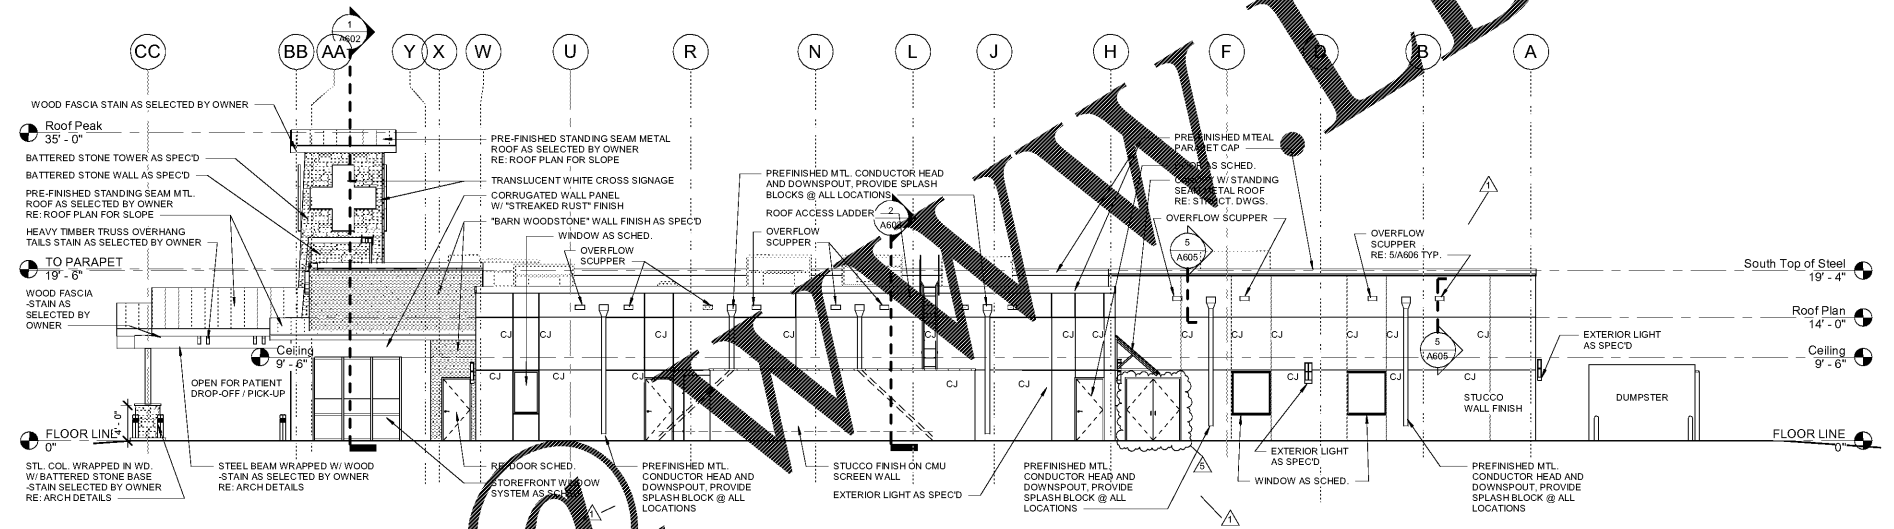

3 East Elevation
SCALE: 1/8" = 1'-0"

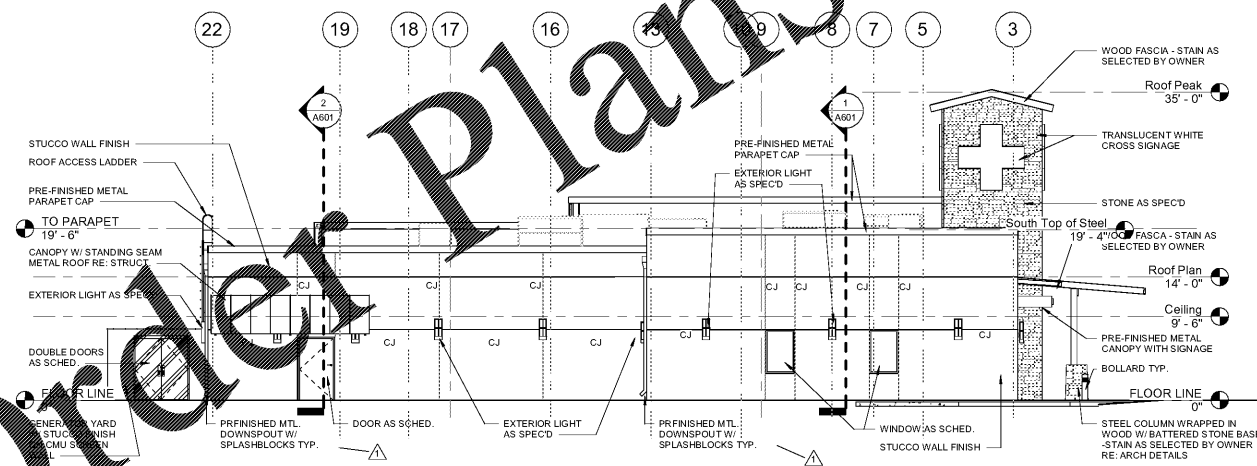

2 North Elevation
SCALE: 1/8" = 1'-0"

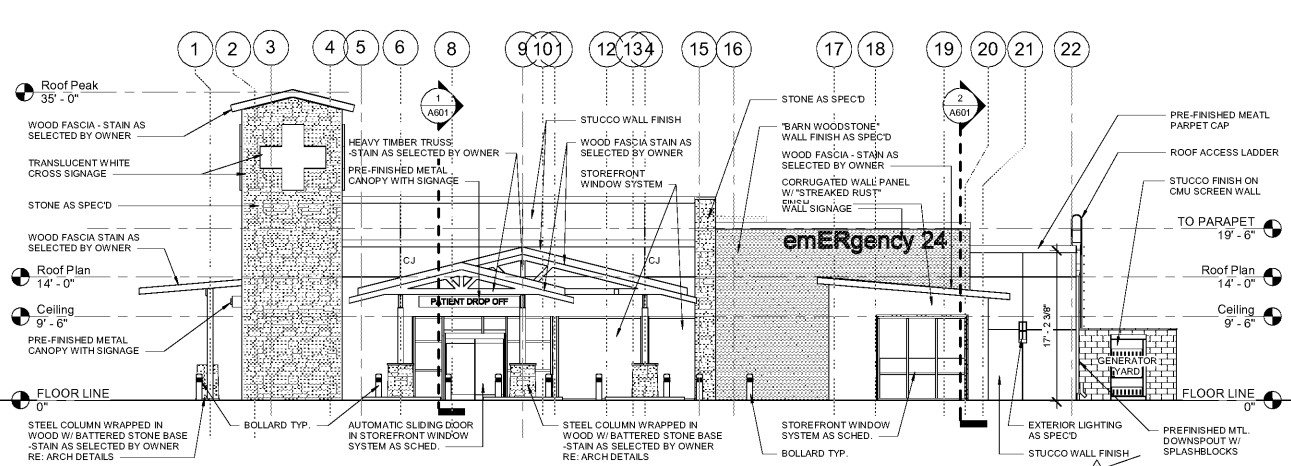

1 South Elevation
SCALE: 1/8" = 1'-0"

Order Plans @