



Prairieville General Hospital
37358 Market Place Dr.
Prairieville, LA 70769

Shawn Kesteron and Associates
Robert C. Murray AIA
Architecture & Construction Services
13410 Brandeis Rd., Suite 202
Metairie, LA 70002
Tel: 214.945.5116
Fax: 504.885.8888
Email: S.K.esteron@skfa.com




Project No. 1607050
Drawn: CR
Checked: MRH
Date: 11.22.17


No.	Description	Date

A603
Wall Sections


CONSTRUCTION REISSUE SET

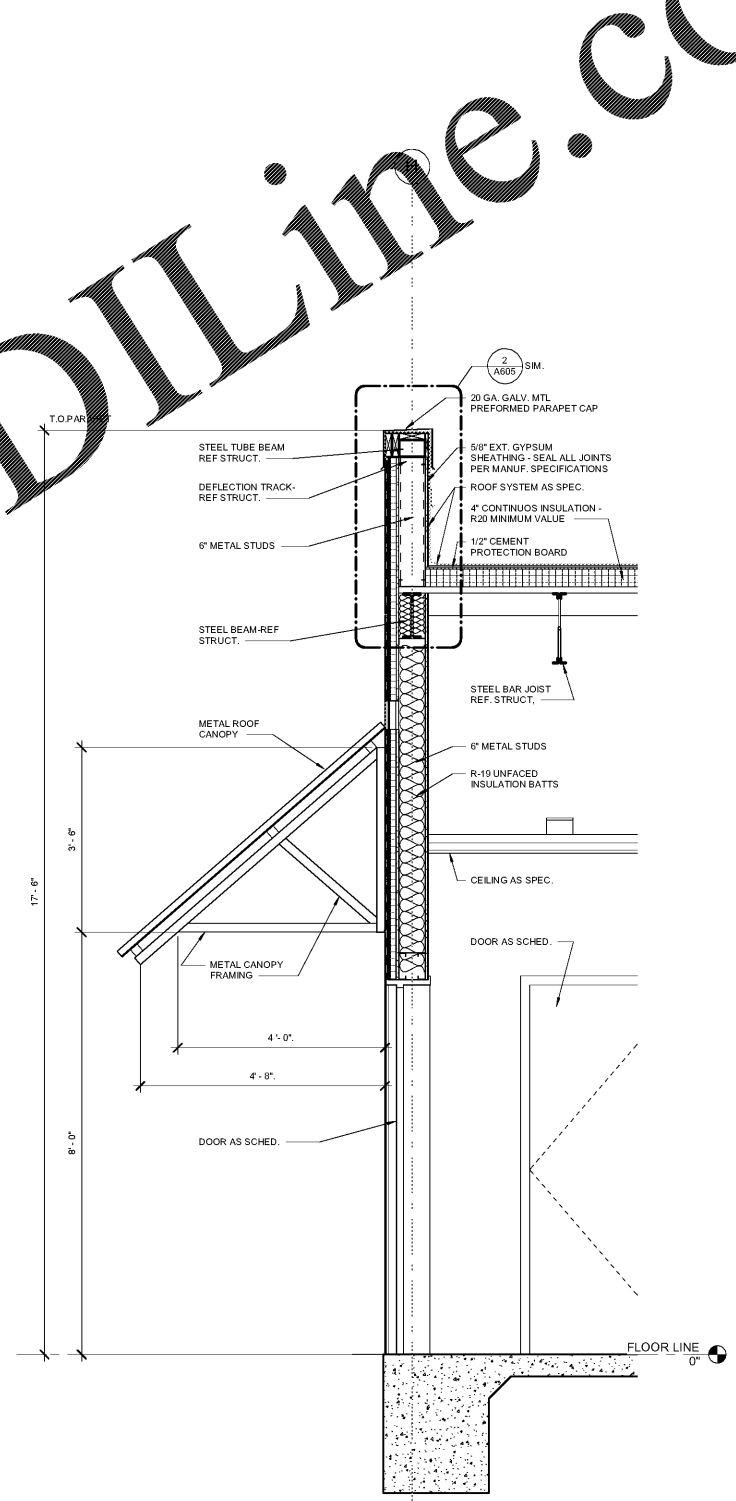


4 WALL SECTION
SCALE: 3/4" = 1'-0"

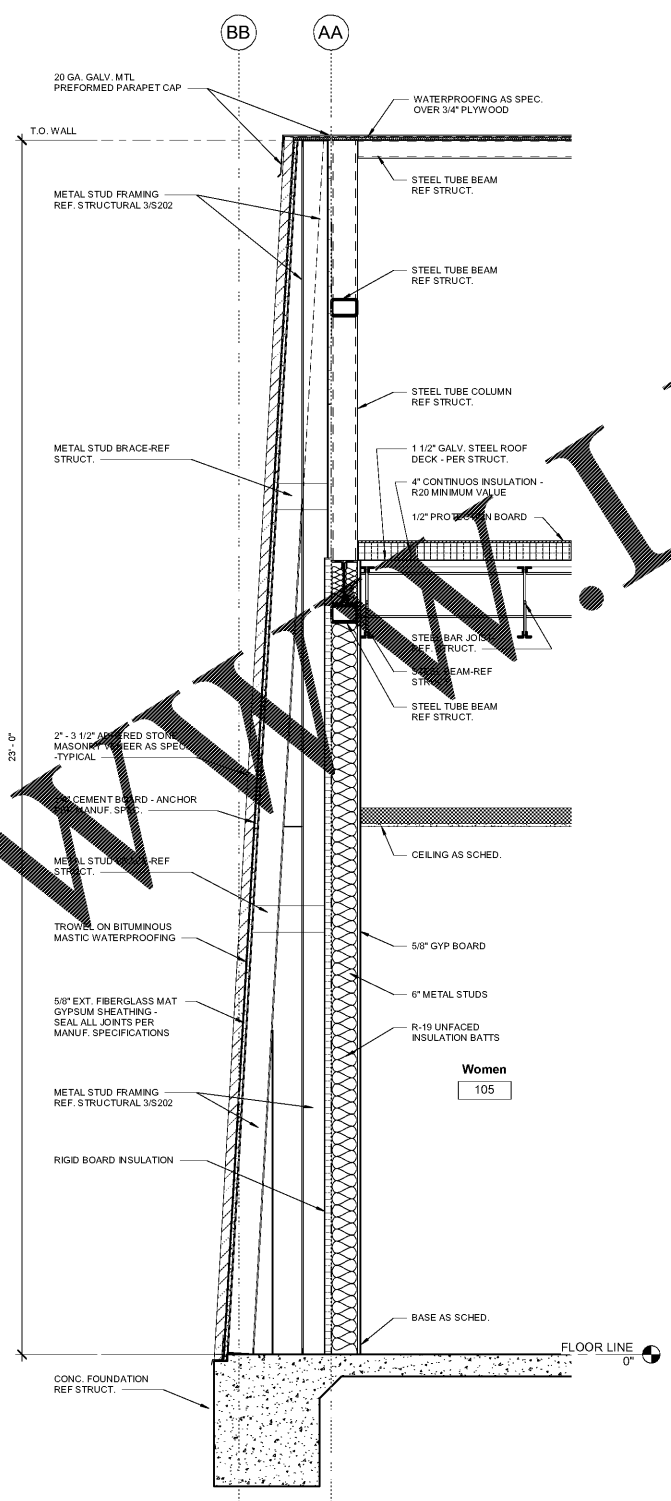

3 WALL SECTION
SCALE: 3/4" = 1'-0"

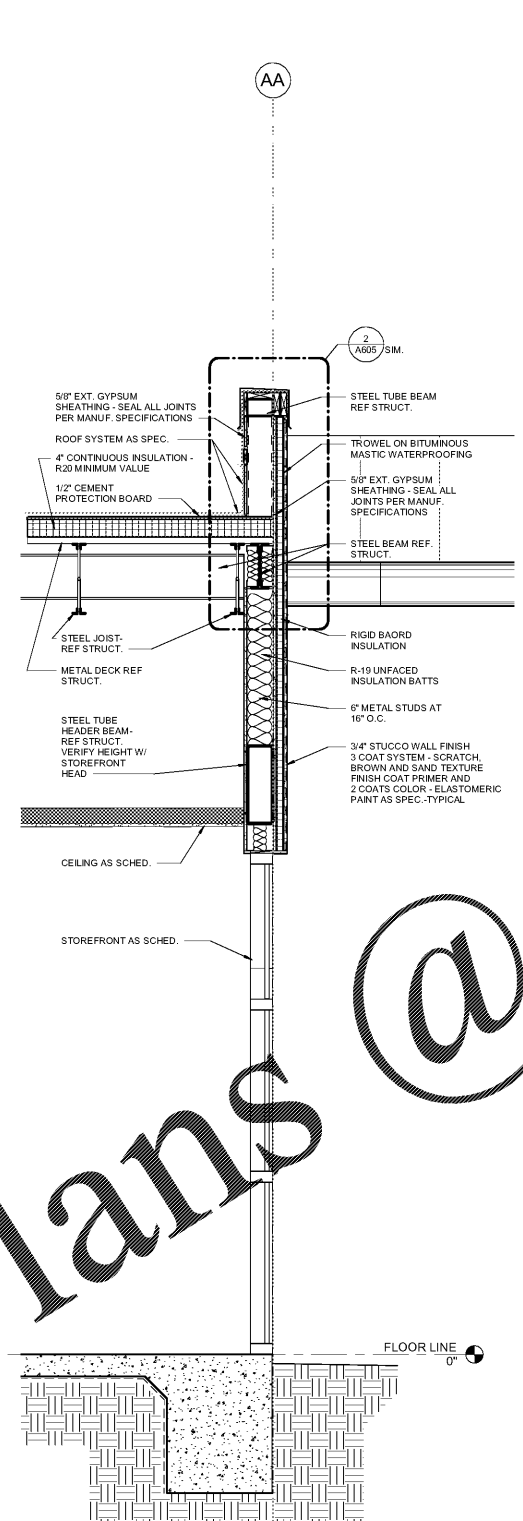

2 WALL SECTION
SCALE: 3/4" = 1'-0"

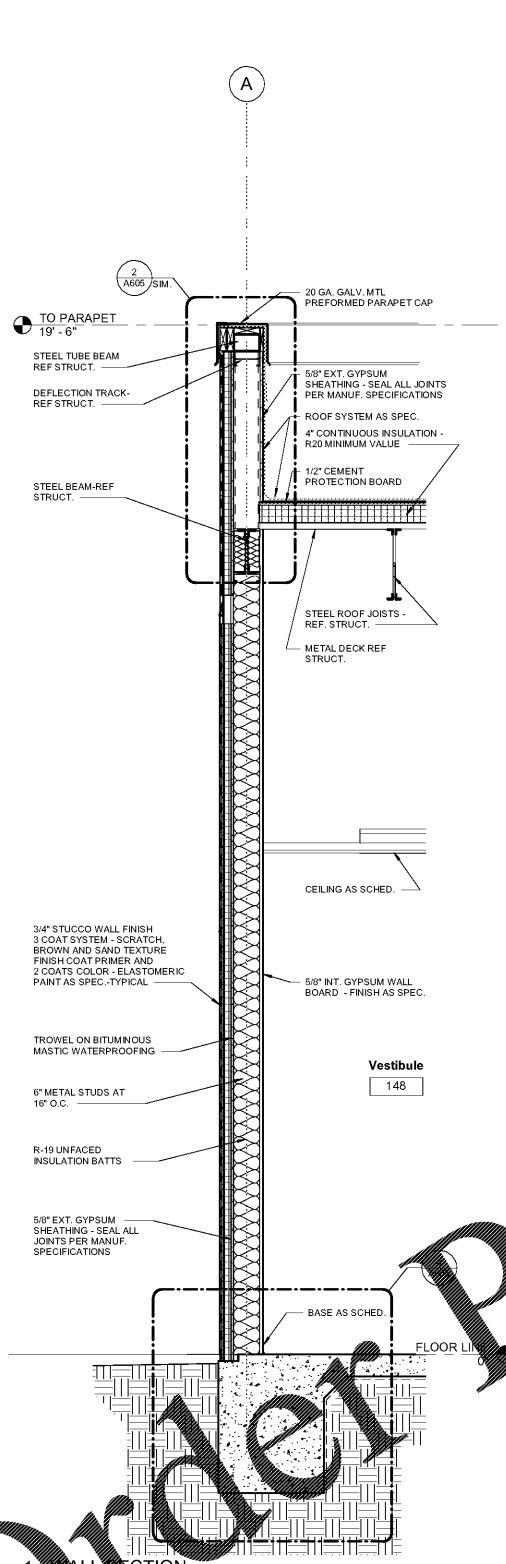

1 WALL SECTION
SCALE: 3/4" = 1'-0"

Order Plans @

WWW.LDILine.com