



**Prairieville General Hospital**  
37358 Market Place Dr.  
Prairieville, LA 70769


Shawn Kesteren and Associates  
Robert C. Murray, AIA  
Architecture & Construction Services  
13440 Woodlark, Suite 202  
Metairie, LA 70002  
Ph: 214.694.5116  
Fax: 504.885.8888  
Email: S.K.esteren@skfa.com



Project No.	1607050	
Drawn:	CR	
Checked:	MRH	
Date:	11.22.17	
No.	Description	Date

**A609**  
Wall Sections

CONSTRUCTION REISSUE SET

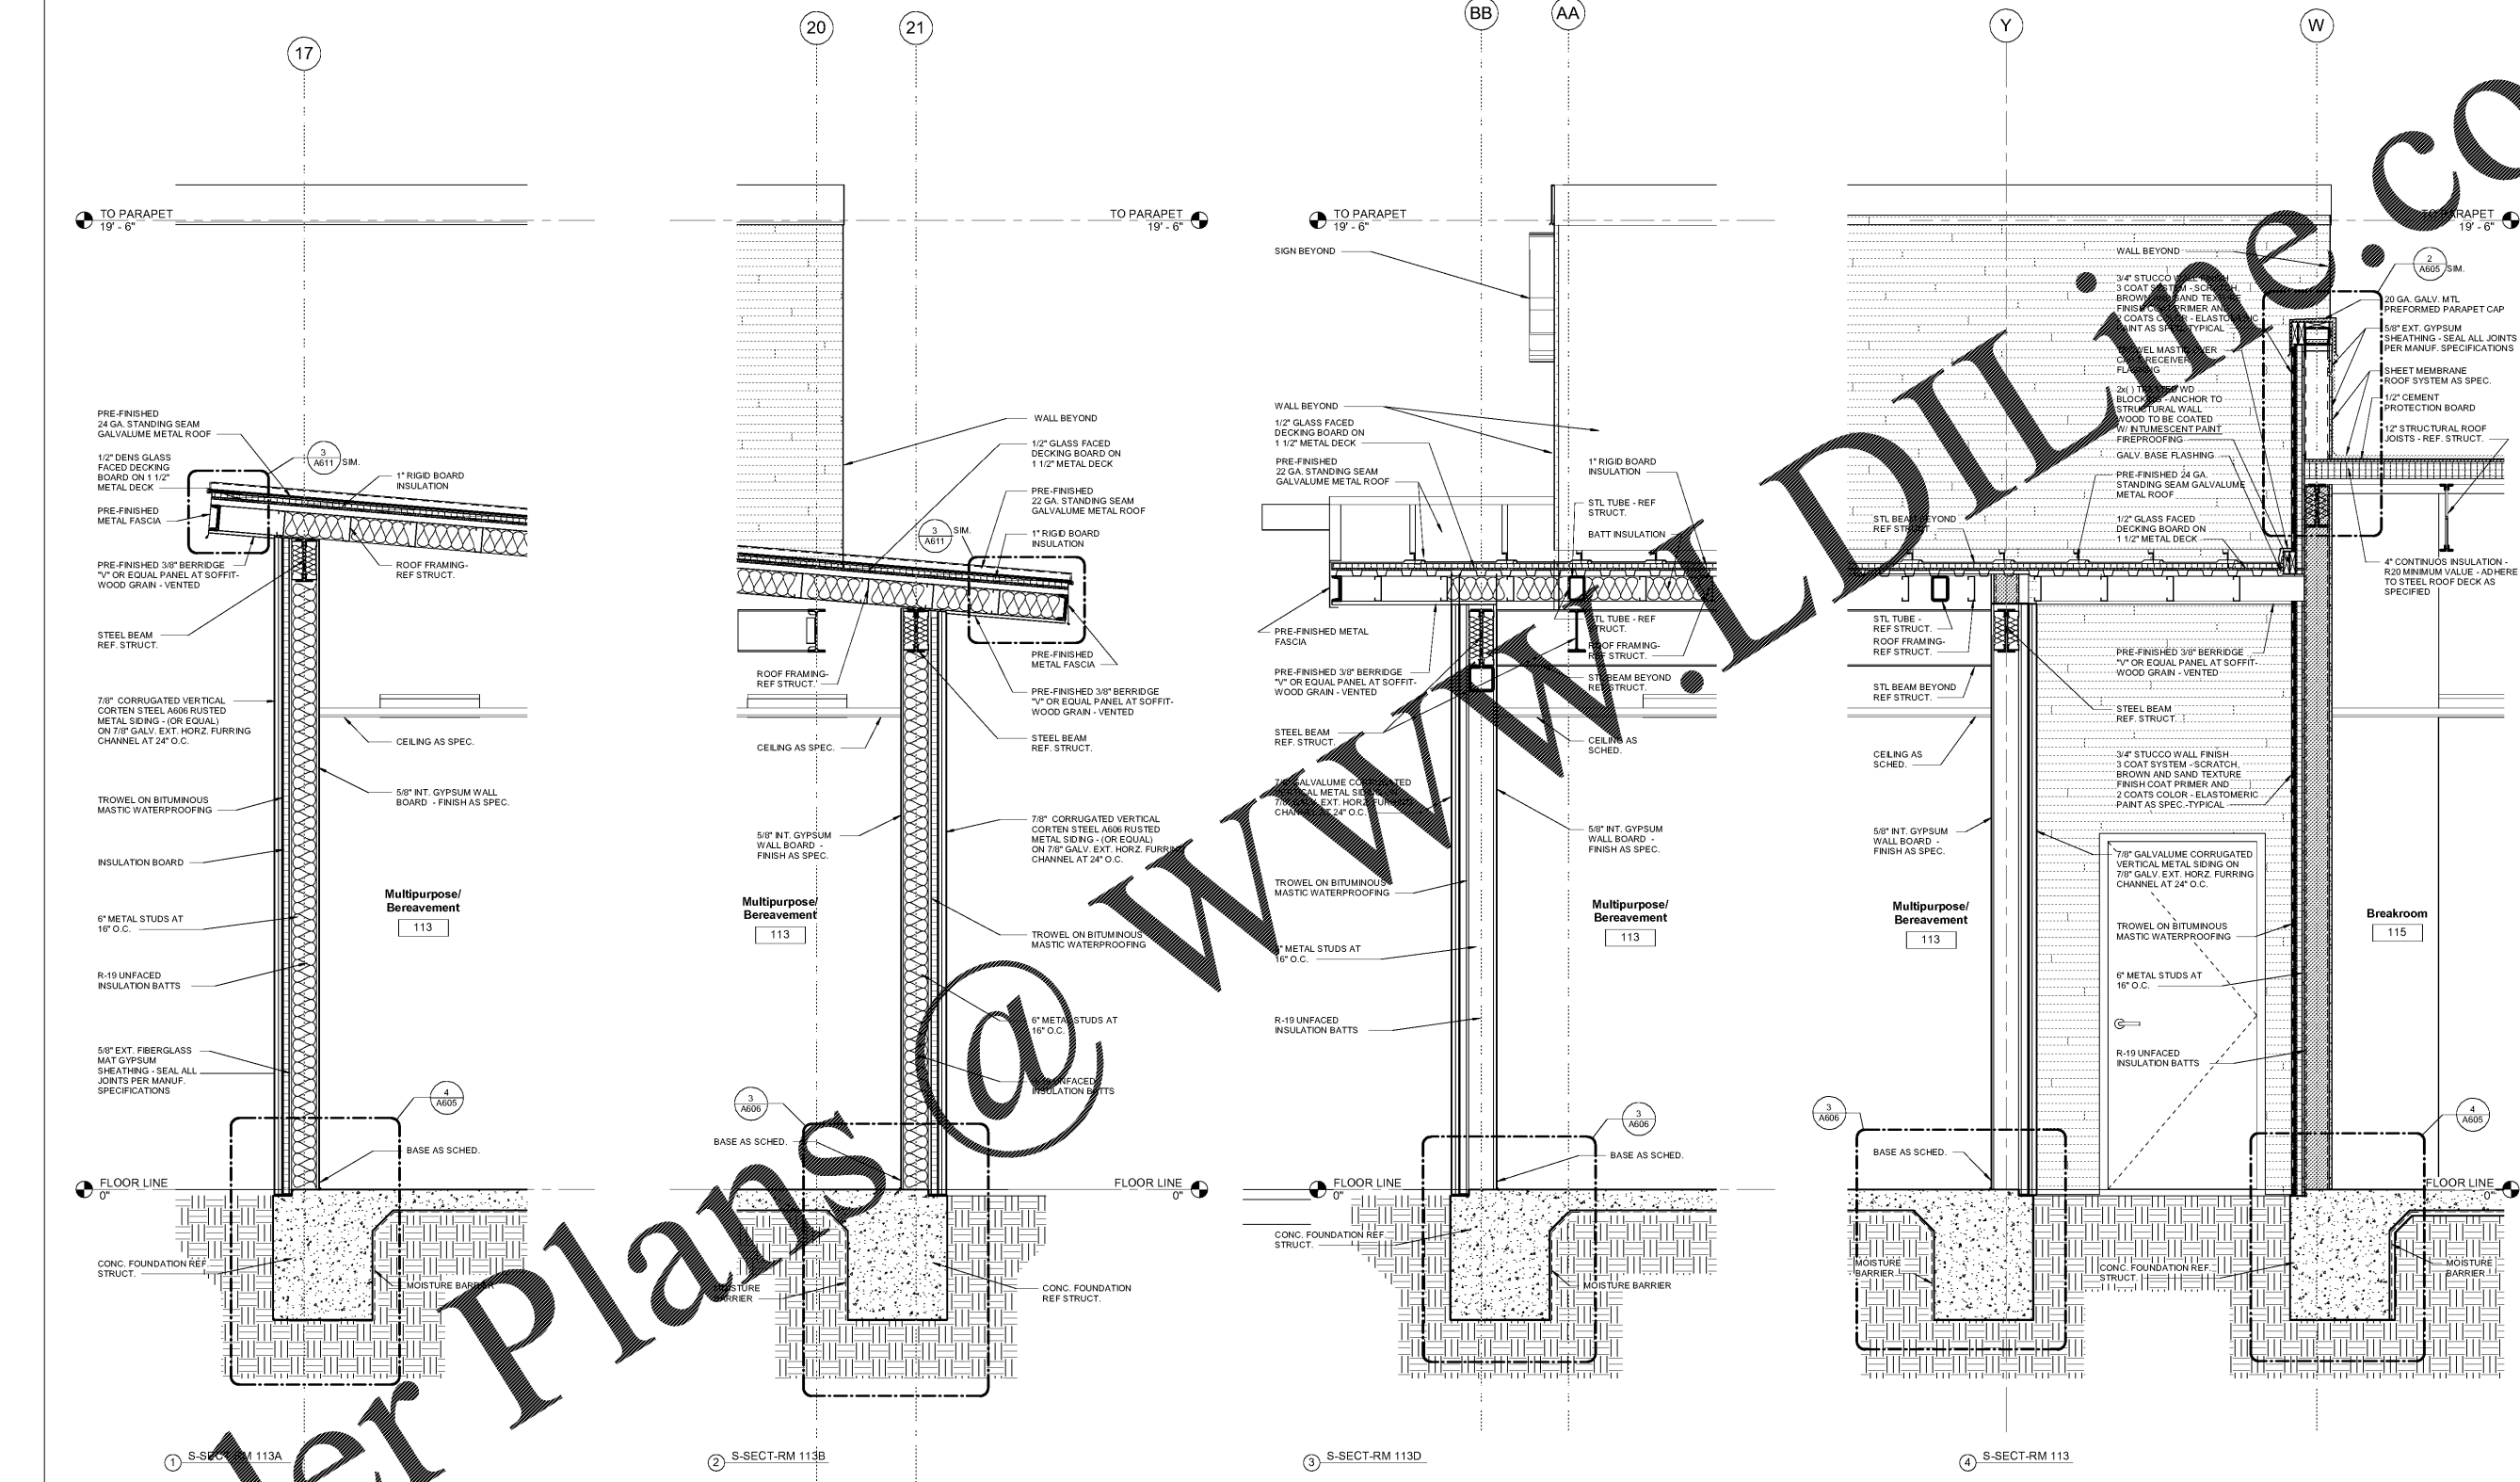

Order Plans @

WWW.WALDING.COM