



Prairieville General Hospital
37358 Market Place Dr.
Prairieville, LA 70769

Shawn Kesterson and Associates
Robert C. Murray, AIA
Architecture & Construction Services
13410 Brandeis Ln., Suite 202
Metairie, LA 70002
Tel: 214.945.5716
Fax: 504.885.1114
Email: S.K. @ ShownKesterson.com



Project No. 1607050

Drawn: _____ Author: _____


Checked: _____

Date: 11.22.17


No.	Description	Date

CONSTRUCTION REISSUE SET


A610
Wall Sections
Tower

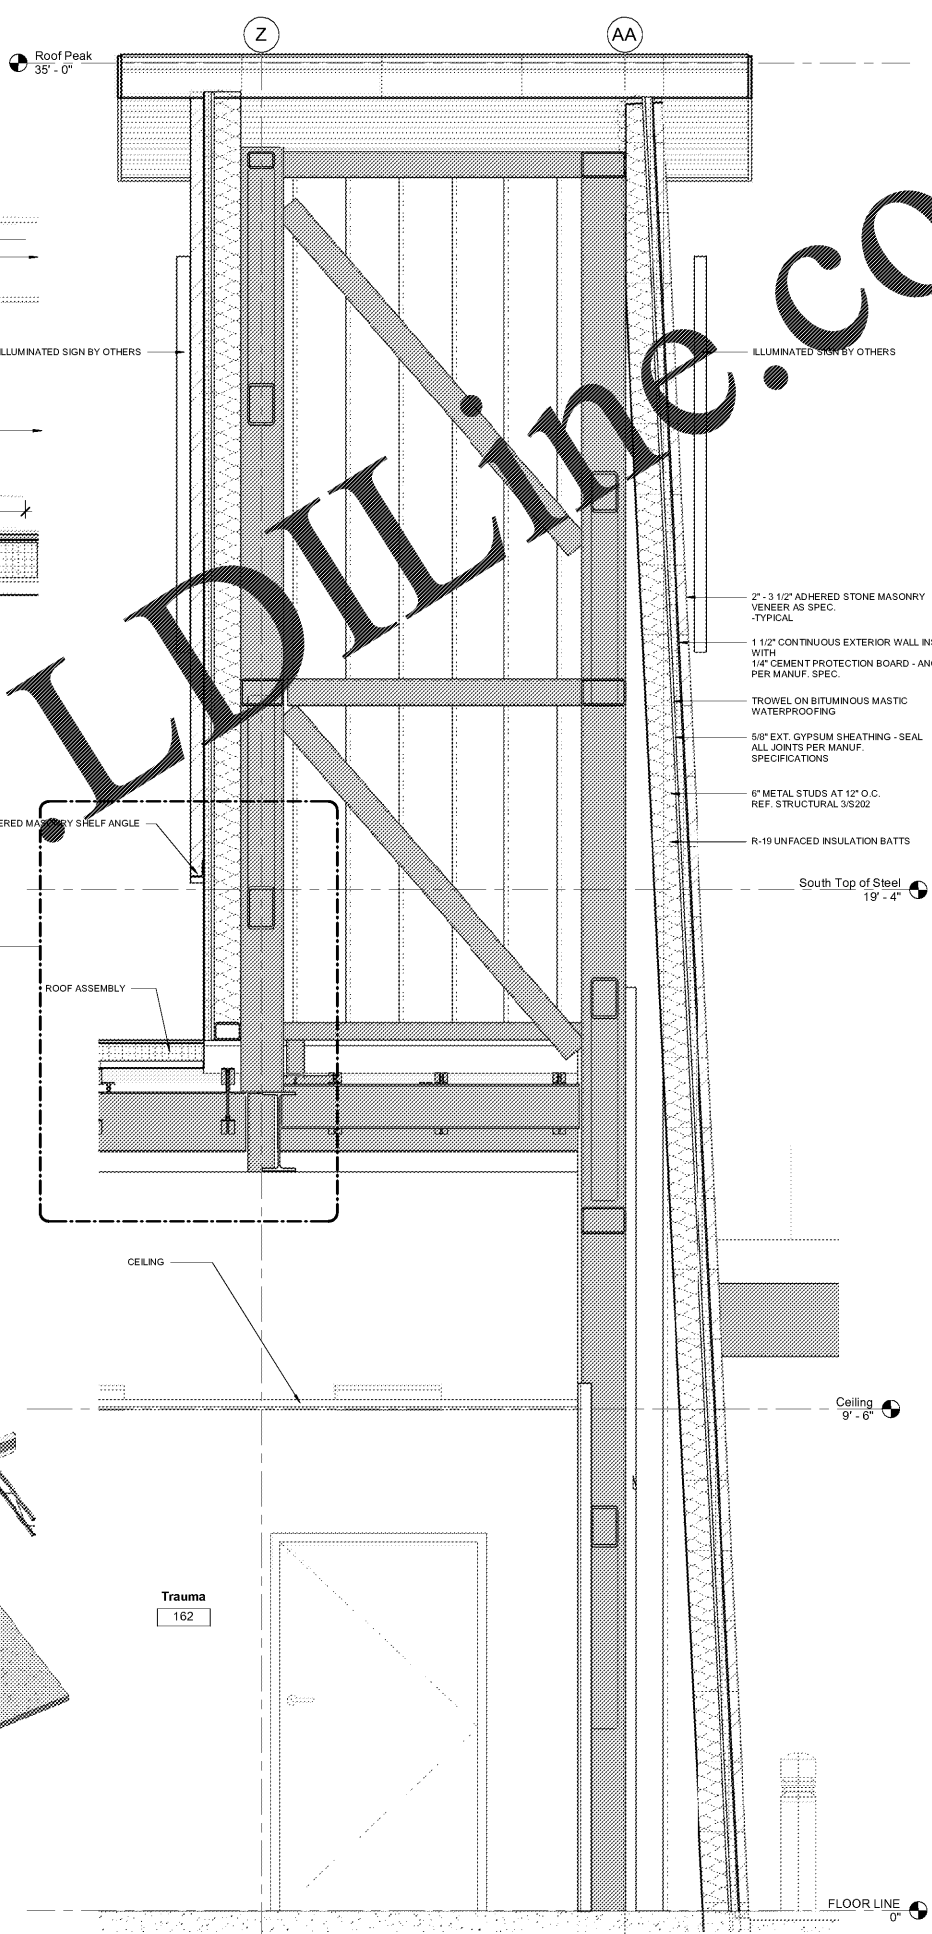


2 TOWER SECTION
SCALE: 3/4" = 1'-0"

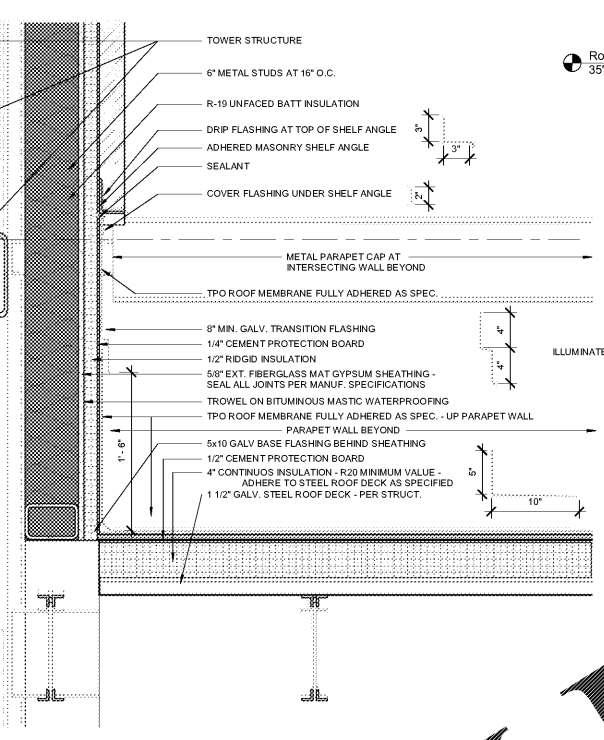

3 DETAIL
SCALE: 1 1/2" = 1'-0"

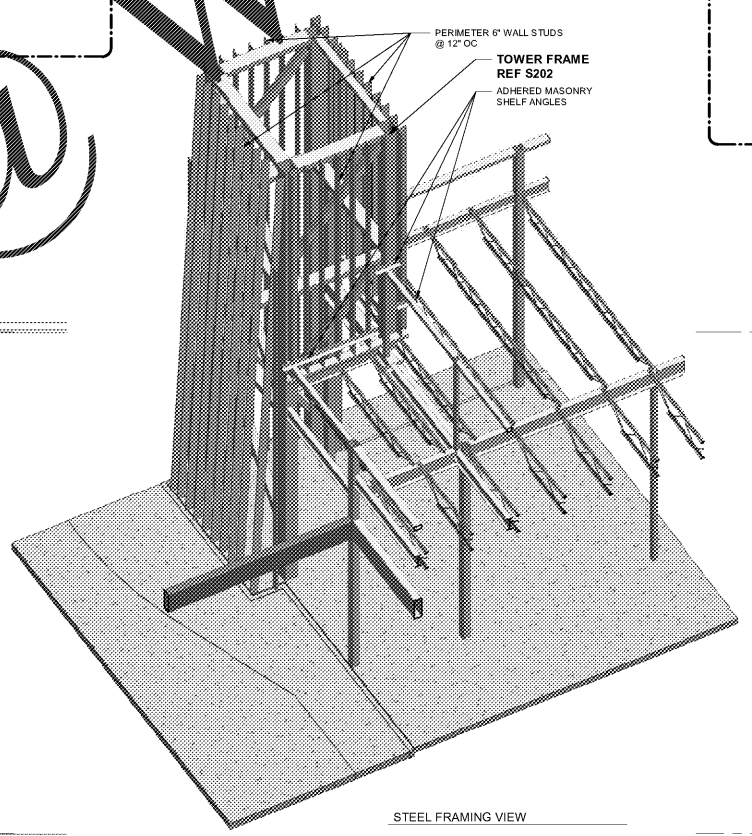

STEEL FRAMING VIEW

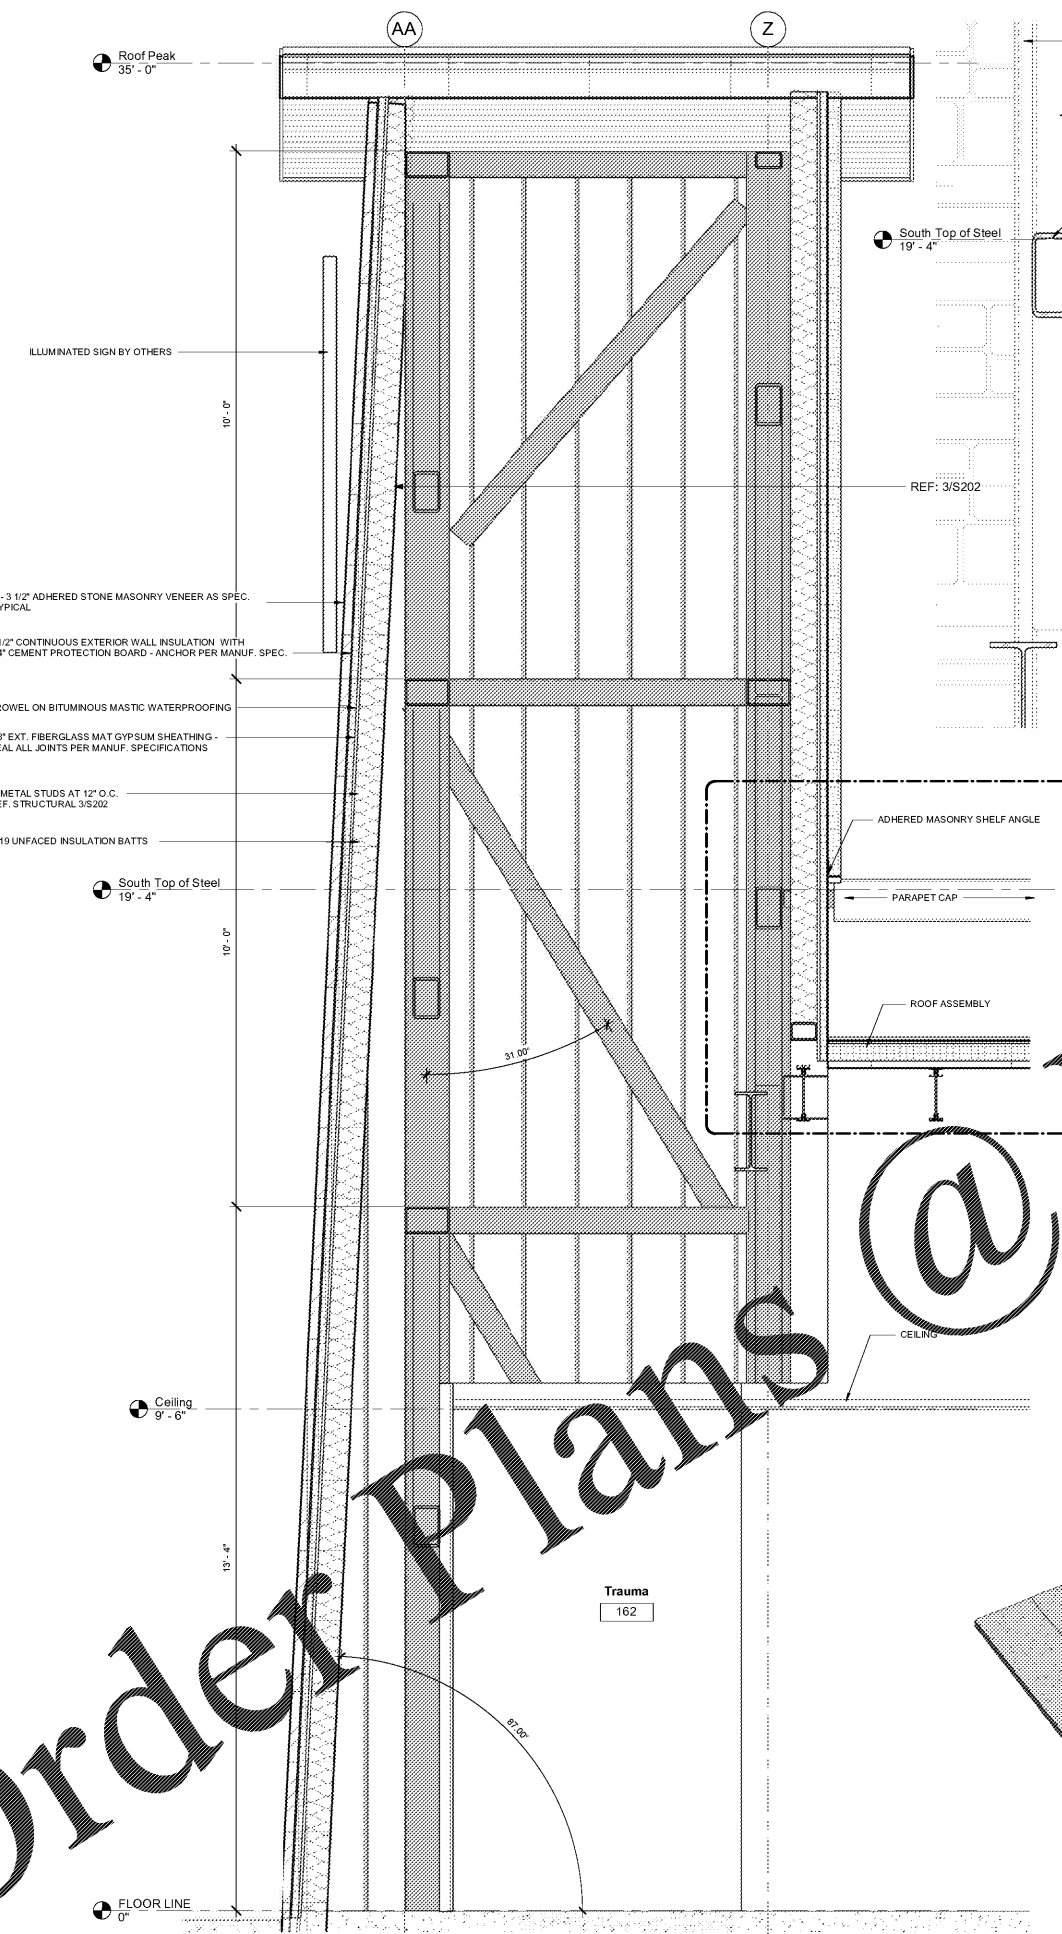

1 TOWER SECTION
SCALE: 3/4" = 1'-0"

WWW.LDILLINE.COM

Order Plans @