




1 TOWER SECTION
SCALE: 3/4" = 1'-0"

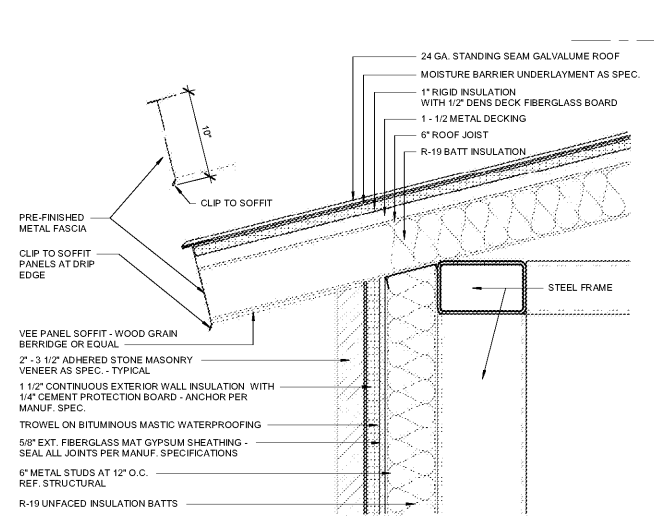

3 SLOPED ROOF FASCIA DETAIL
SCALE: 1 1/2" = 1'-0"

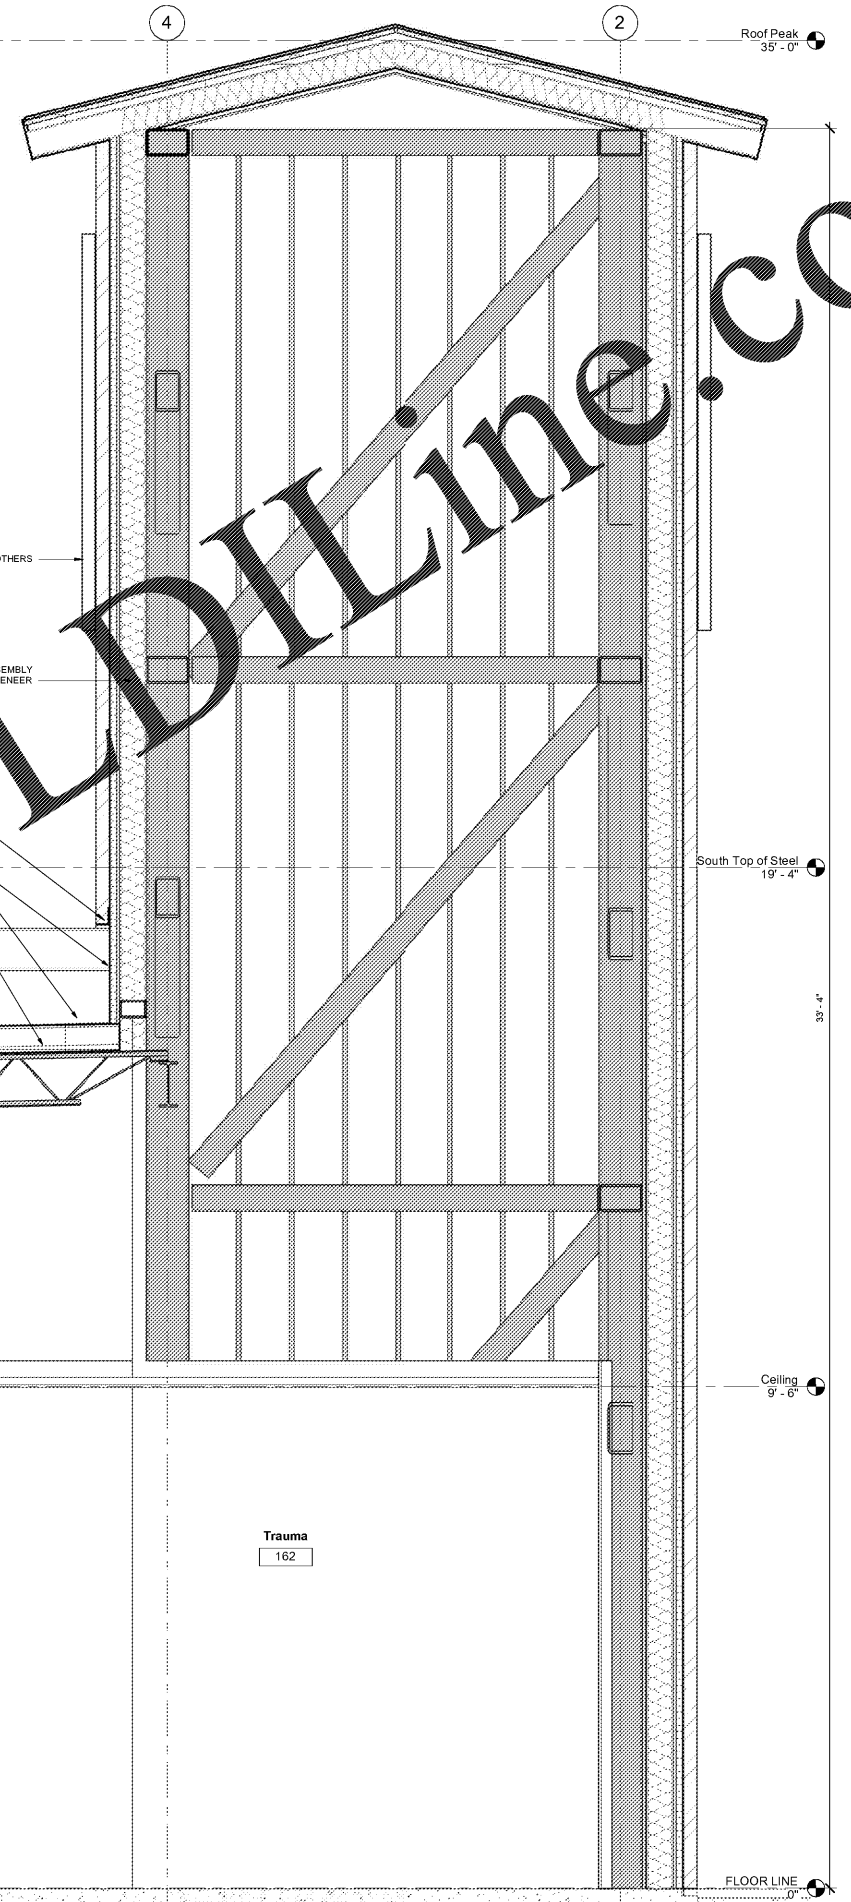

2 TOWER SECTION
SCALE: 3/4" = 1'-0"

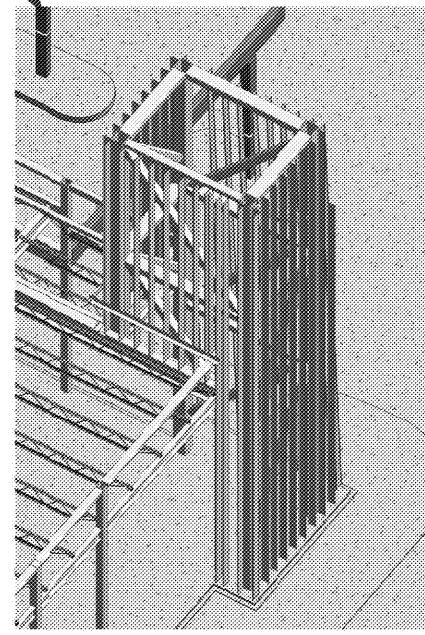


4 STEEL FRAMING VIEW

Order Plans @

WWW.LDILLINE.COM

LDILLINE ARCHITECTURE
STUDIO
1100 BELL AVE SUITE H1
BAYON ROUGE, LA 70009
504.686.7406

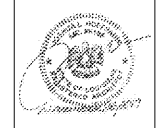

Prairieville General Hospital
37358 Market Place Dr.
Prairieville, LA 70769

Shawn Kesteven and Associates
Robert C. Murray, AIA
Architecture & Construction Services
13480 Mandeville Blvd., Suite 202
Mandeville, LA 70471
Ph: 214.945.5716
Fax: 504.833.1414
Email: S.K. @ shawnkesteven.com



Project No. 1607050

Drawn: _____ Author: _____

Checked: _____

Date: 11.22.17

No.	Description	Date

CONSTRUCTION REISSUE SET

A611
Wall Sections
Tower