


1 TOWER SECTION
SCALE: 3/4" = 1'-0"

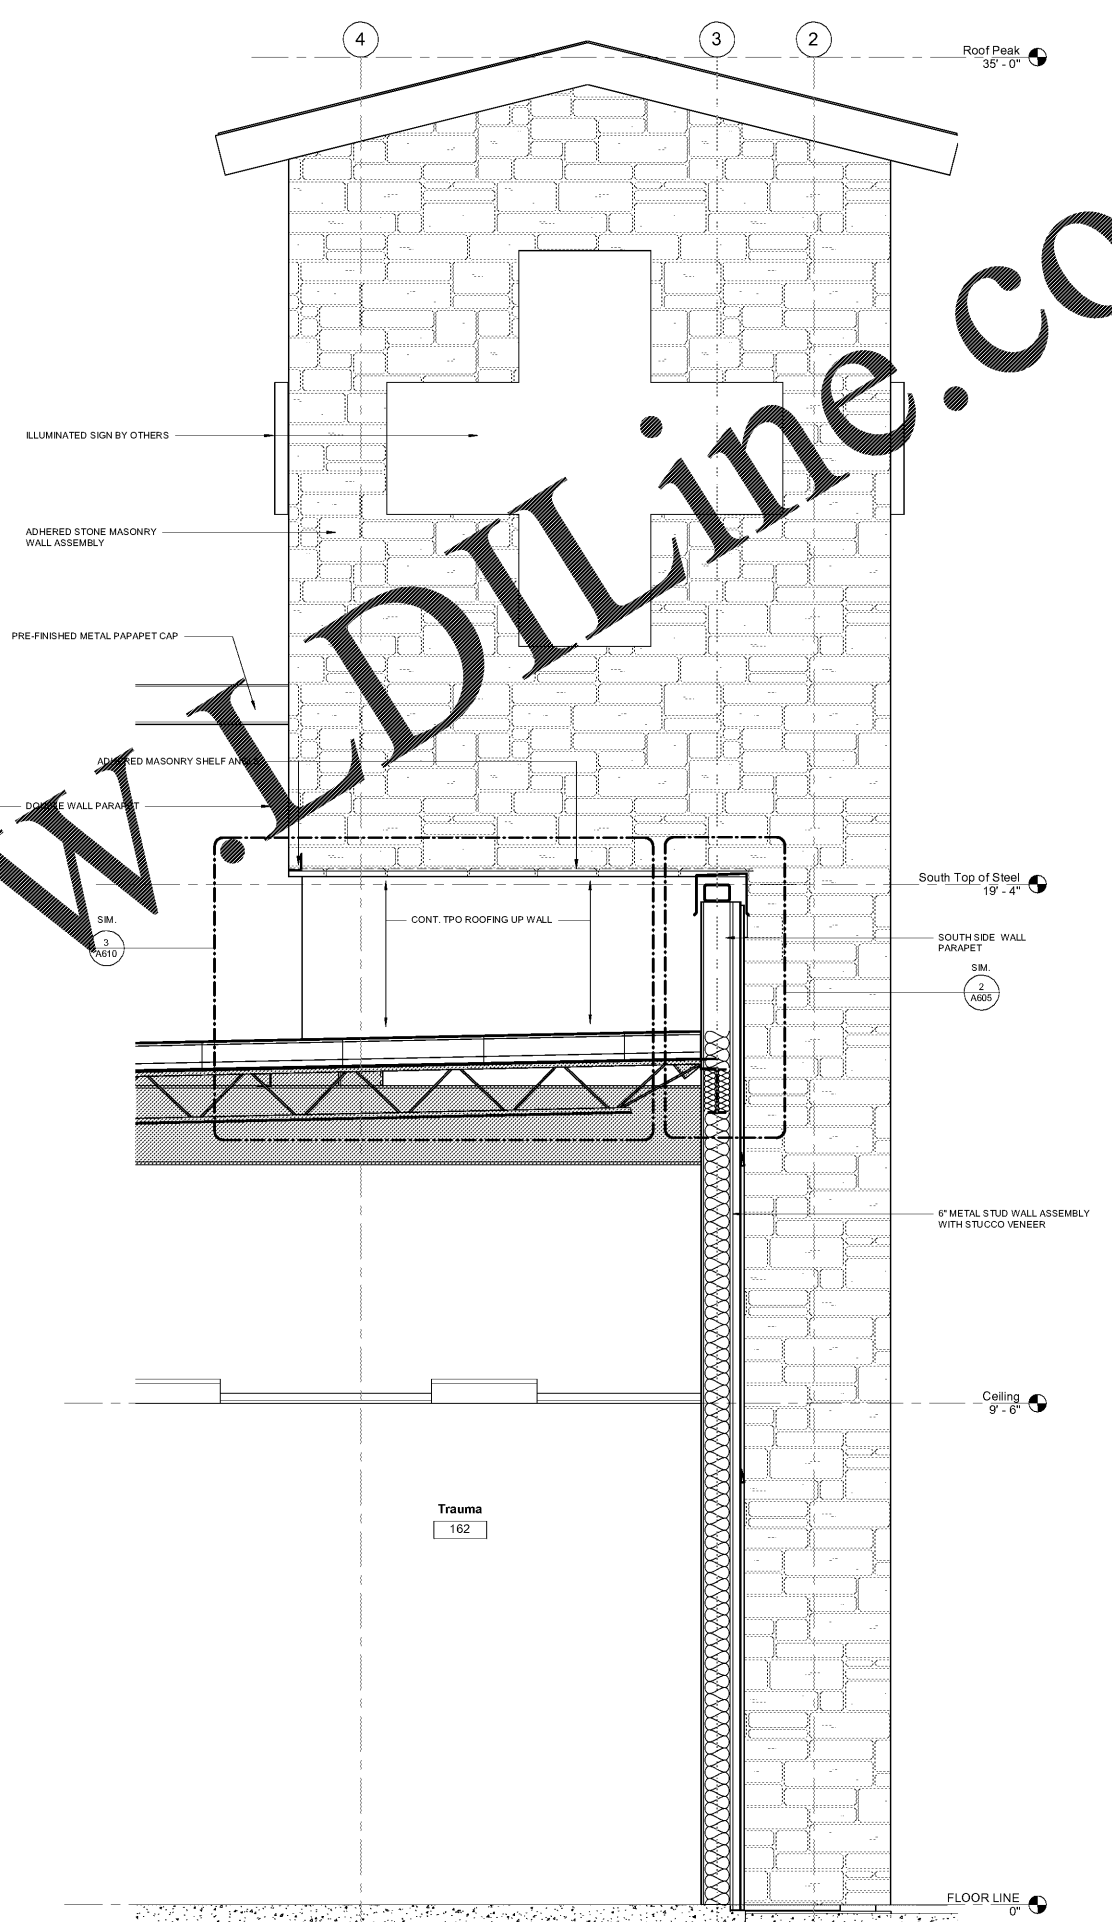

2 S-SECT-TRAUMA ADJ TOWER
SCALE: 3/4" = 1'-0"

Order Plans @

WWW.DIline.COM

FFPAIR STUDIO
JEFF PAUL
1100 BELL AVE SUITE H1
BAYON ROUGE, LA 70009
713.277.7406



Prairieville General Hospital
37358 Market Place Dr.
Prairieville, LA 70769

Shawn Kesterson and Associates
Robert C. Murray, AIA
Architecture & Construction Services
13430 Brandeis Ln., Ste. 202
Metairie, LA 70002
Ph: 214.945.5116
Fax: 504.885.8888
Email: SCA@shawnke.com



Project No. 1607050

Drawn: _____ Author: _____

Checked: _____

Date: 11.22.17

No.	Description	Date

CONSTRUCTION REISSUE SET

A612
Wall Sections