



Order Plans @ [www.LDLine.com](http://www.LDLine.com)

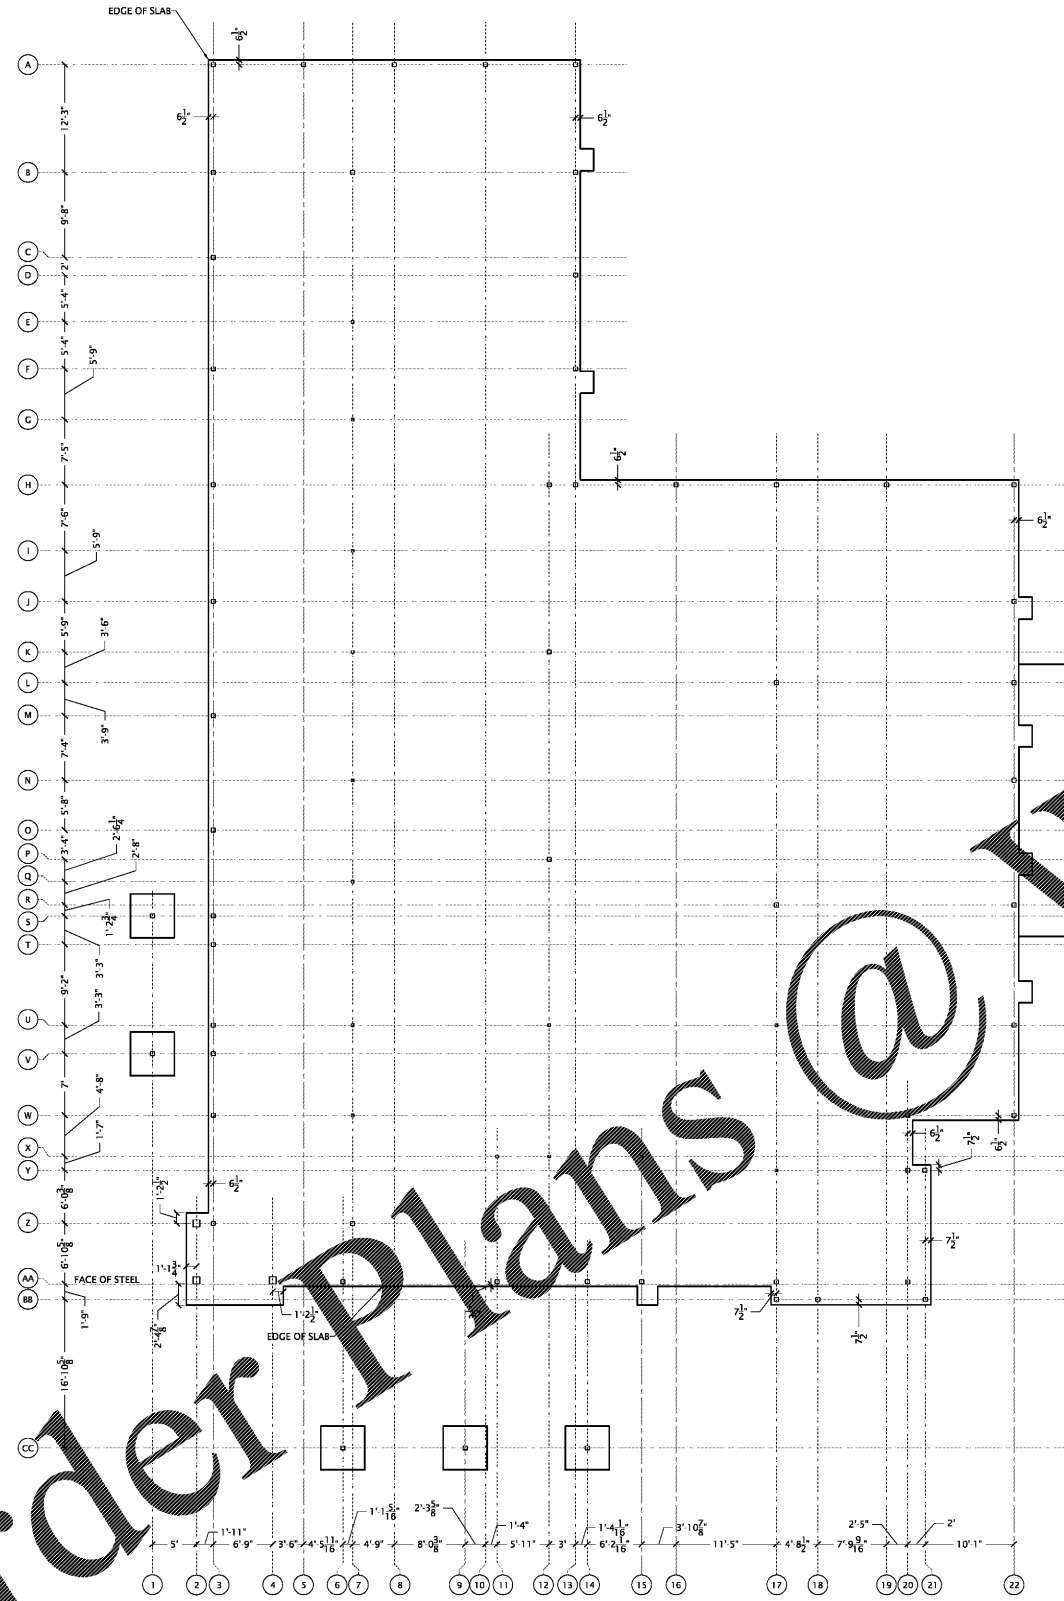

1 COLUMN LINE PLAN  
SCALE: 1/8" = 1'-0"

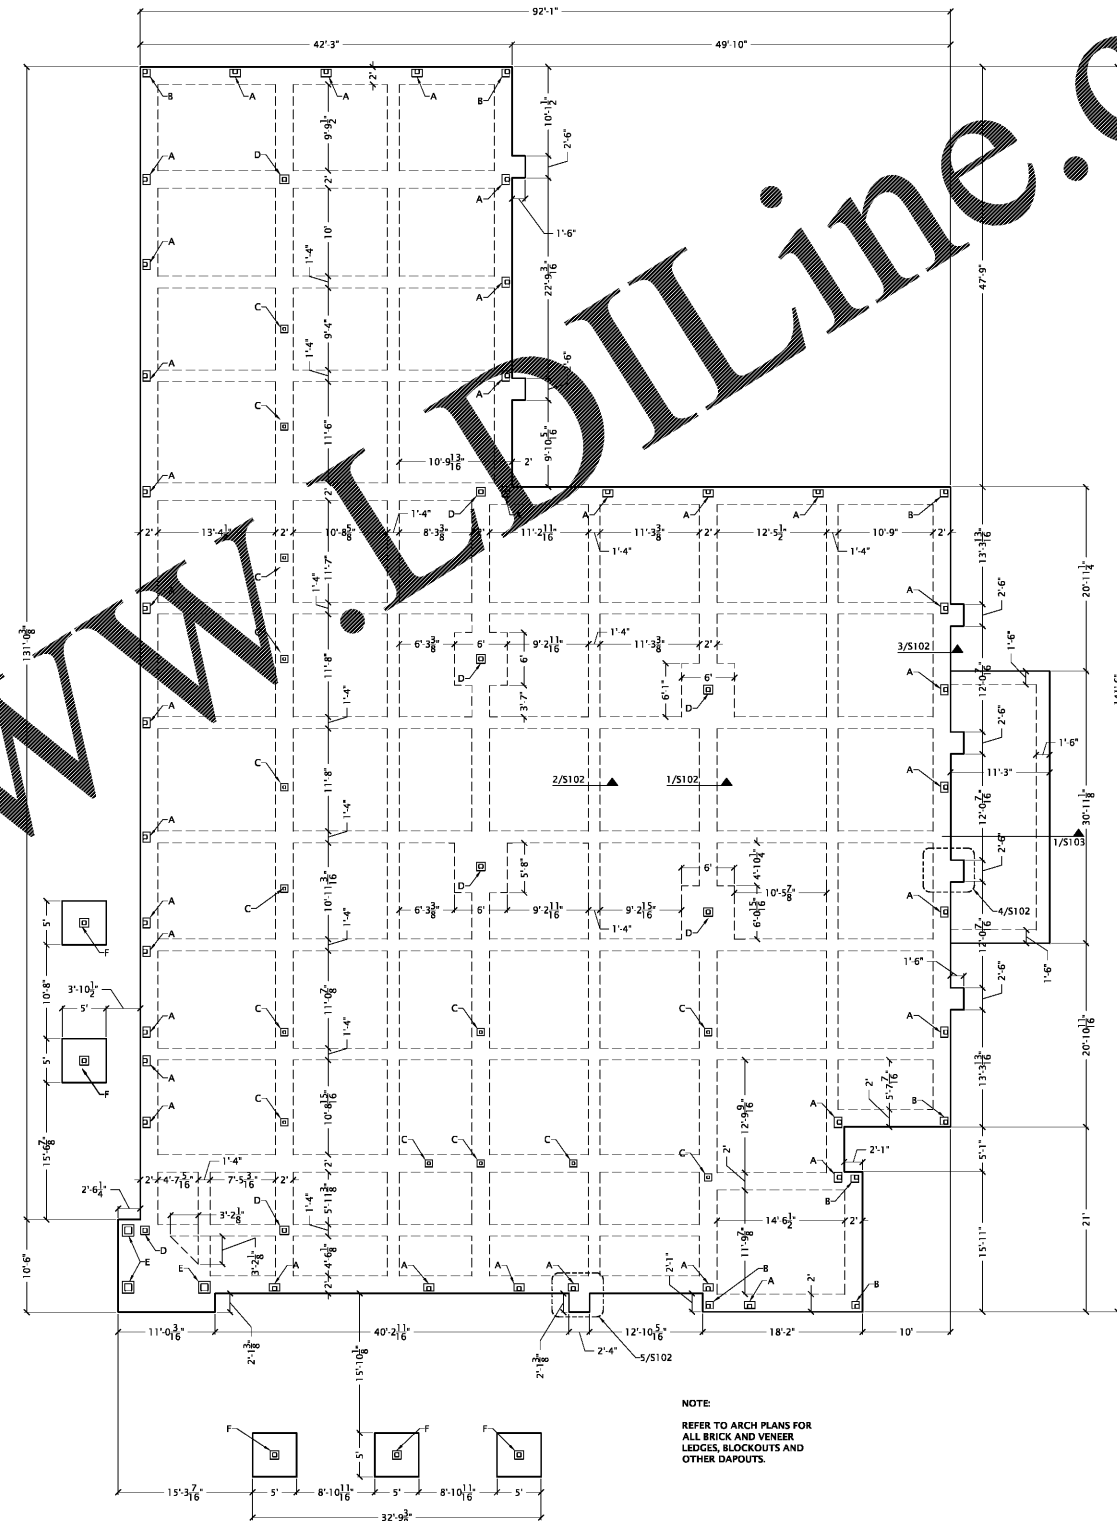

2 FOUNDATION PLAN  
SCALE: 1/8" = 1'-0"

MARK	DESCRIPTION	SIZE	DETAIL
A	6" PERIMETER COL.	10x14x3/4	6/S102
B	6" CORNER COL.	10x10x3/4	7/S102
C	4" INTERIOR COL.	10x10x3/4	8/S102
D	6" INTERIOR COL.	12x12x3/4	9/S102
E	10" TOWER COL.	16x16x1-1/4	10/S102
F	6" CANOPY COL.	12x12x3/4	11/S102

NOTE:  
REFER TO ARCH PLANS FOR  
ALL BRICK AND VENER  
LEDGES, BLOCKOUTS AND  
OTHER DAPOUTS.



STEIN LASSEIGNE  
A STRUCTURAL ENGINEERING GROUP  
STEIN LASSEIGNE, INC.  
400 W. ROCKY LANE #11  
BAYON ROUGE, LA 70069  
225.709.8187 WWW.SLANG.COM  
SL JOB NO. 2016-233

CONSTRUCTION REISSUE SET

Project No. 1007050  
Drawn: DR  
Checked: CHK  
Date: November 22, 2017  
No. Description Date

S101  
FOUNDATION  
PLAN



Shawn Kauten and Associates  
Robert C. Murray AIA  
Architects & Construction Services  
13438 Woodloch Rd., Ste. 202  
Houston, TX 77023  
Ph: 281.696.5716  
Email: SKA@shawnk.com

Prairieville General Hospital  
37358 Market Place Dr.  
Prairieville, LA 70769

LD LINE ARCHITECTURE  
11775 W. I-10  
SUITE 100  
DALLAS, TX 75244  
7466