

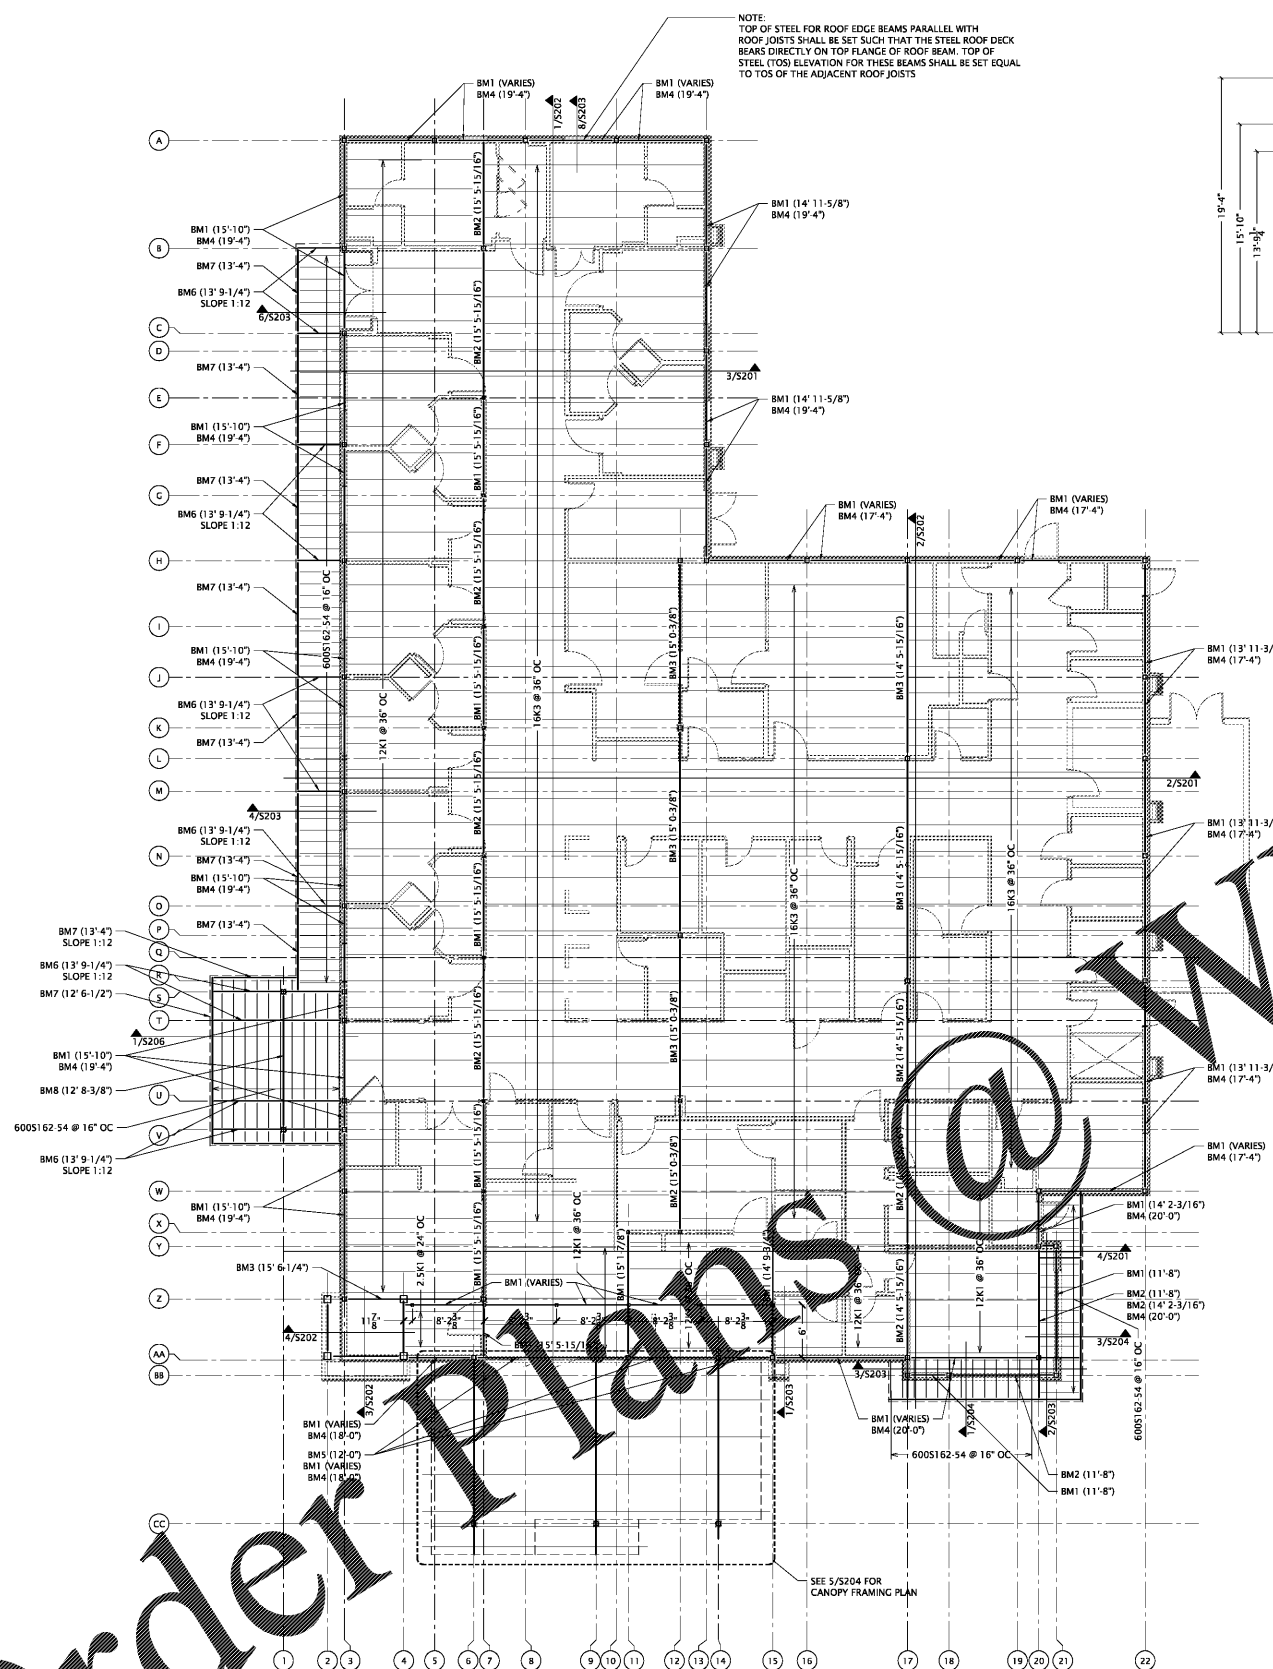
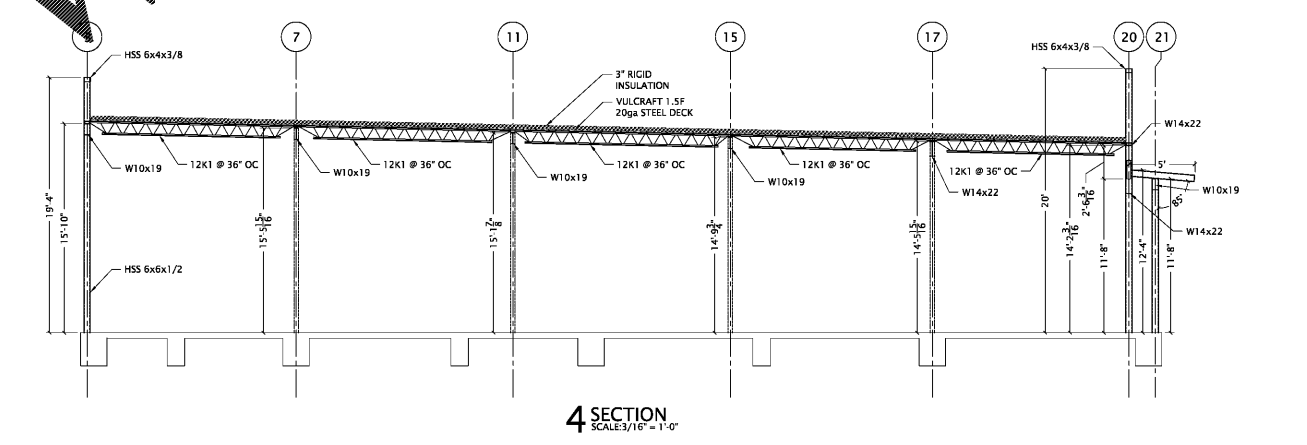


Order Plans


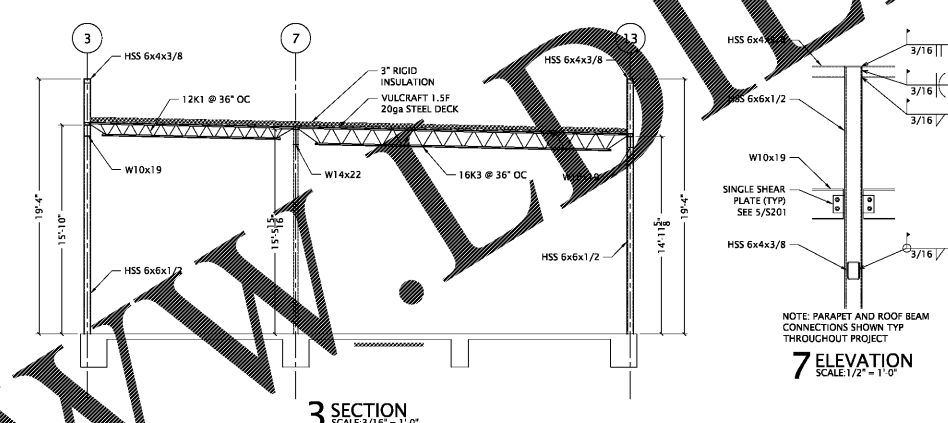


**1 FRAMING PLAN**  
SCALE: 1/8" = 1'-0"

MARK	DESCRIPTION	SHAPE
BM1	ROOF BM	W10x19
BM2	ROOF BM	W14x22
BM3	ROOF BM	W18x50
BM4	PARAPET BM	HSS 6x4x3/8
BM5	STOREFRONT HEADER	HSS 10x6x3/8
BM6	CANTILEVERED CANOPY BM	HSS 6x4x3/8
BM7	CANOPY BM	C6x13
BM8	CANOPY BM	HSS 10x6x3/8

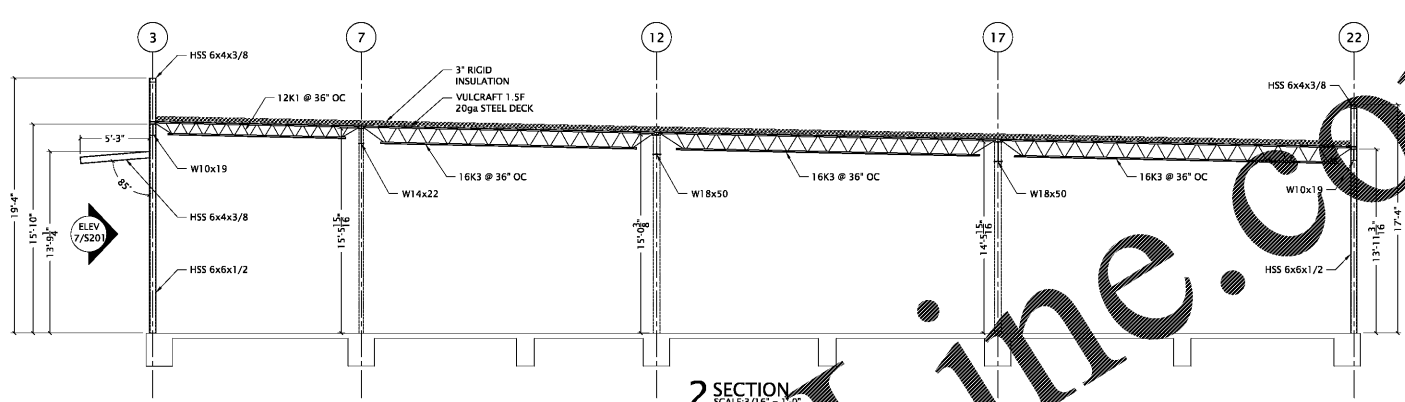

**7 ELEVATION**  
SCALE: 1/2" = 1'-0"

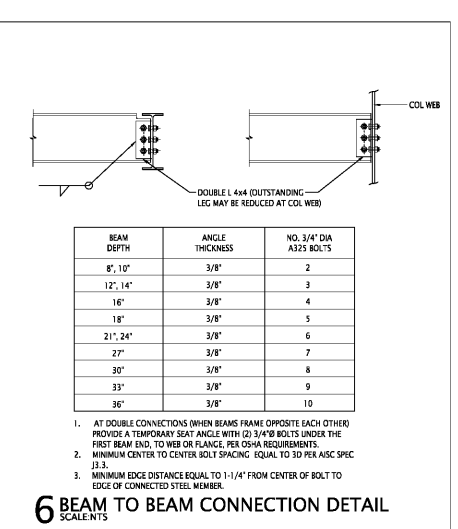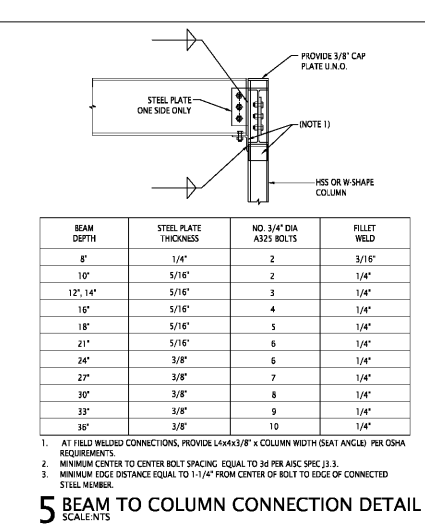

FFPA ARCHITECTURE  
11000 BOBBELL AVENUE SUITE H1  
BATON ROUGE, LA 70809  
713.487.4466

**Prairieville General Hospital**  
37358 Market Place Dr.  
Prairieville, LA 70769



Shawn Karrison and Associates  
Robert C. Murray, AIA  
Architects & Construction Services  
15438 Woodlark Rd., Ste. 202  
Houston, TX 77063  
Ph: 281.696.5716  
Email: SKA@skarch.com

**CONSTRUCTION REISSUE SET**

Project No. 1007950  
Drawn: DR  
Checked: CHK  
Date: November 22, 2017  
No. Description Date

**S201**  
FRAMING PLAN

