



Steven K. Steinhilber  
 Robert C. Murray AIA  
 Architects & Construction Services  
 15408 Markham Rd., Ste. 202  
 Metairie, LA 70002  
 Ph: 214.096.5716  
 Email: SKS@starkarch.com


CONSTRUCTION REISSUE SET

Project No.	1007050	
Drawn:	DR	
Checked:	CHK	
Date:	November 22, 2017	
No.	Description	Date




STEIN L. ASSIGNE  
 A STRUCTURAL ENGINEERING GROUP  
 4801 W. HICKORY LA 70111  
 225.709.6167 WWW.SLANG.COM  
 SL JOB NO. 2016-233

**S204**  
 FRAMING  
 DETAILS

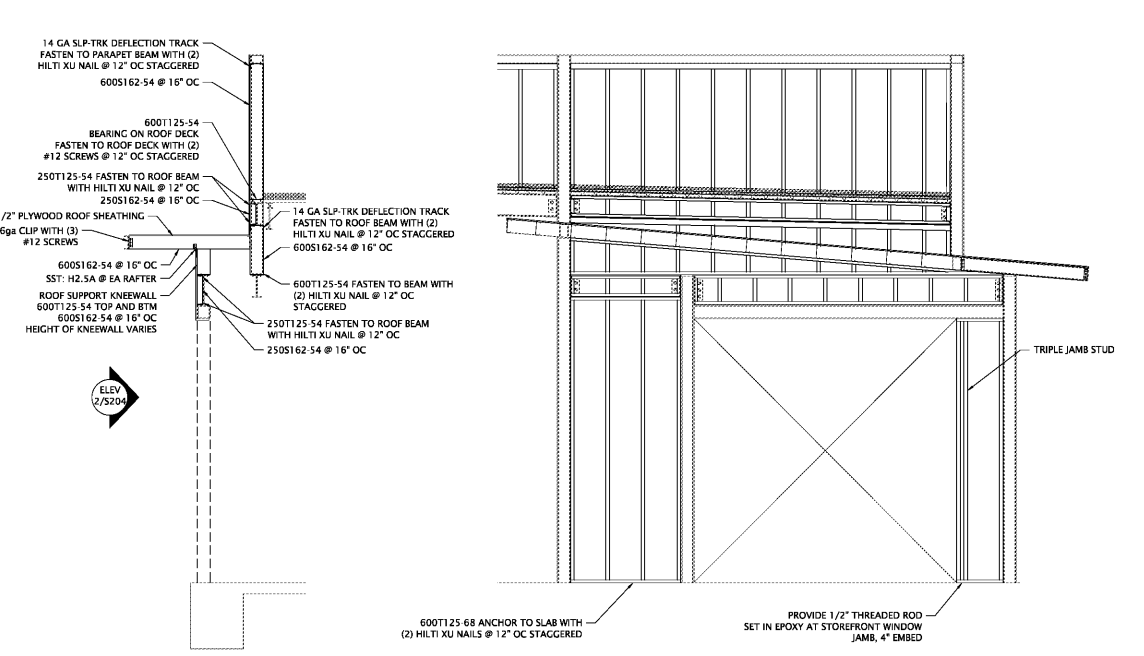


**1 SECTION**  
 SCALE: 3/8" = 1'-0"

**2 ELEVATION (CFS)**  
 SCALE: 3/8" = 1'-0"

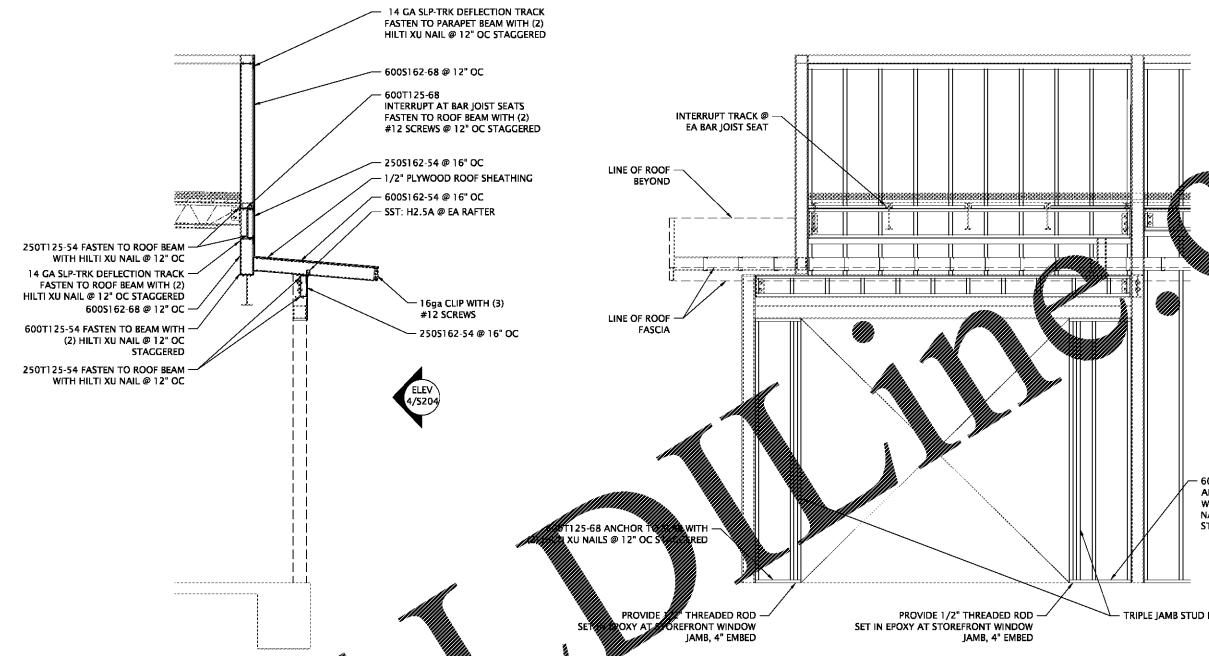


**3 SECTION**  
 SCALE: 3/8" = 1'-0"


**4 ELEVATION (CFS)**  
 SCALE: 3/8" = 1'-0"

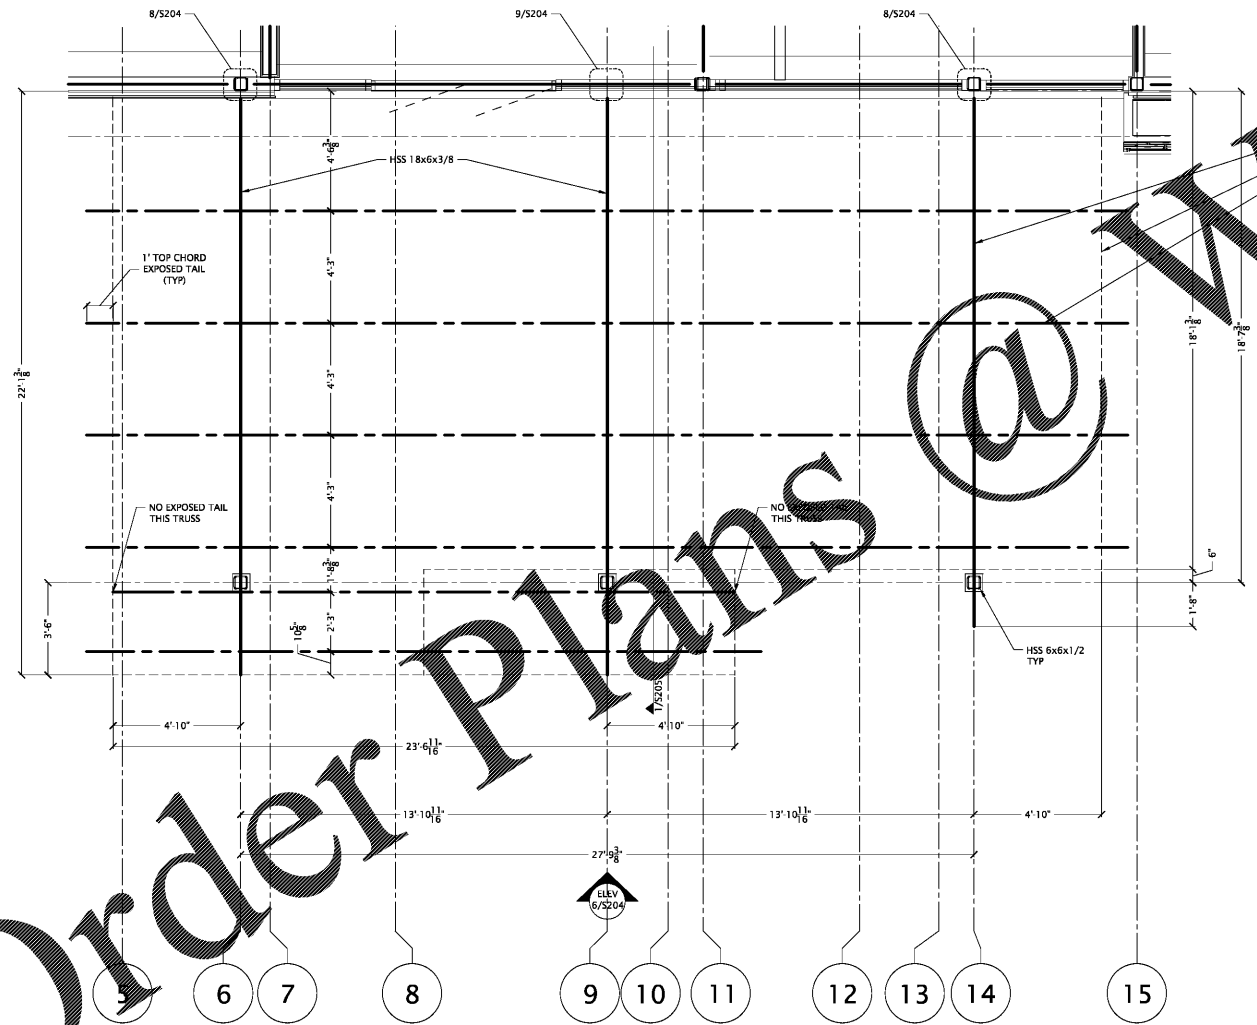


**5 CANOPY FRAMING PLAN**  
 SCALE: 3/8" = 1'-0"

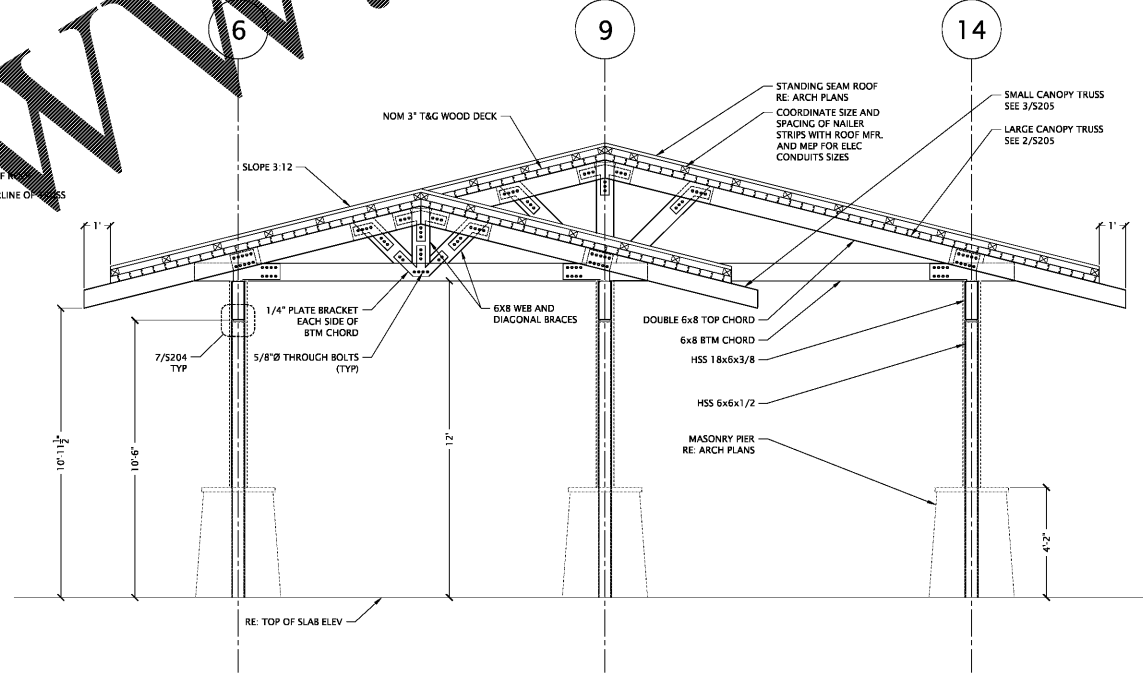


**6 CANOPY ELEVATION**  
 SCALE: 3/8" = 1'-0"

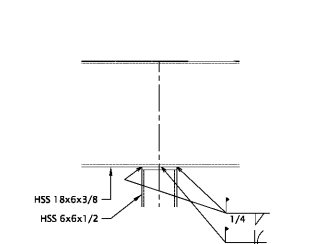

**7 CANOPY BM TO COL CONNECTION**  
 SCALE: 1" = 1'-0"

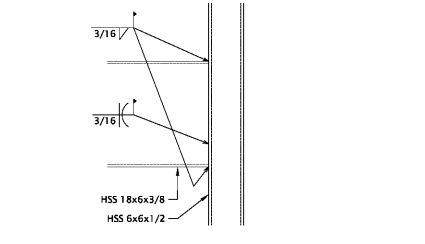

**8 CANOPY BM TO BLDG COL CONNECTION**  
 SCALE: 1" = 1'-0"

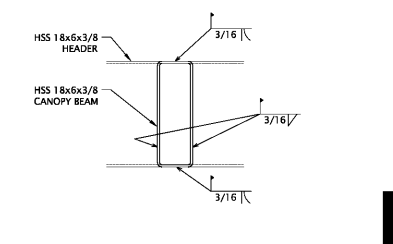

**9 CANOPY BM TO HEADER CONNECTION**  
 SCALE: 1" = 1'-0"

Order Plans @

WWW.LDOnline.COM