



03 WALL SECTION  
A5.1 SCALE: 3/4" = 1'-0"

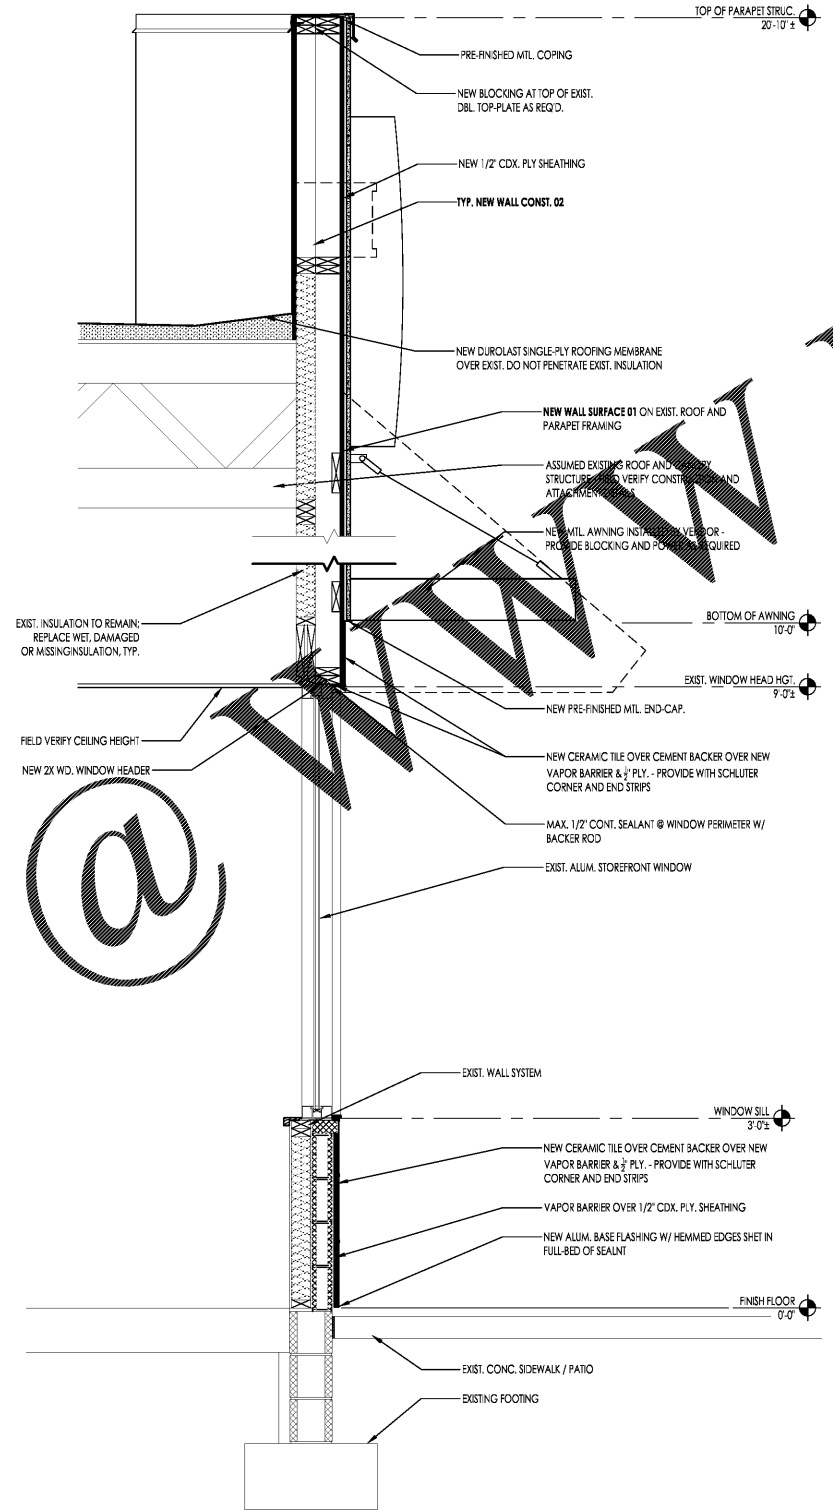

02 WALL SECTION  
A5.1 SCALE: 3/4" = 1'-0"

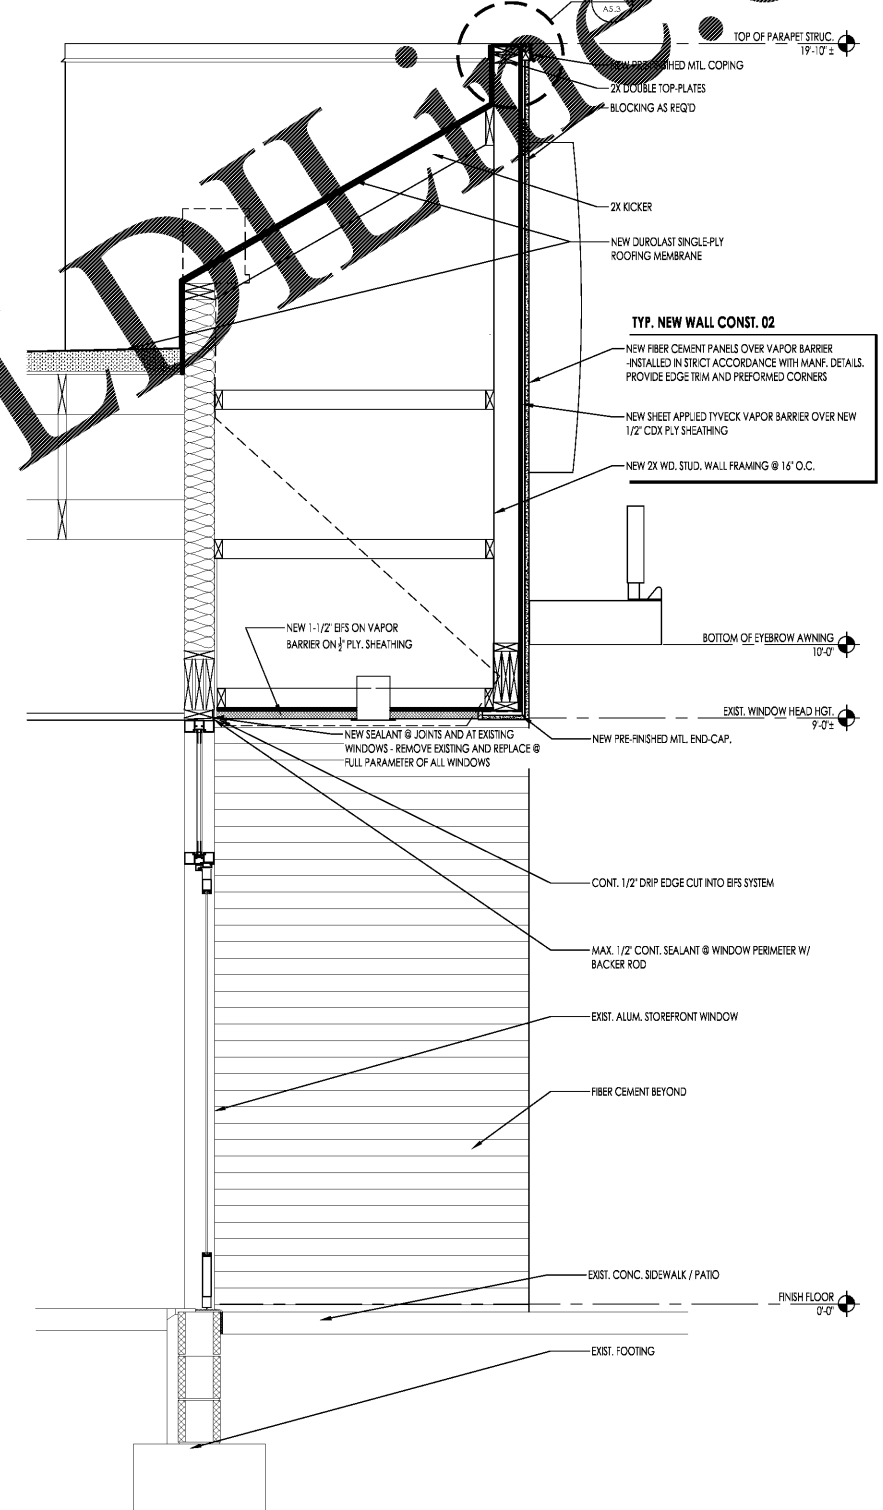

01 WALL SECTION @ DRIVE-THRU  
A5.1 SCALE: 3/4" = 1'-0"

Order Plans

WWW.LDILLINE.COM

NO.	DATE	BY	CHECKED BY	REVISION
01	11/20/17	BO/PERMIE SET		
02				
03				
04				
05				
06				
07				



PREMIER HOLDINGS OF GEORGIA, LLC  
3838 Stewart Road, Unit A  
Doraville, GA 30040

2126 Morris Avenue, Suite 303  
Phenix (205) 322-1251  
Fax (205) 322-1778  
email info@haha.com  
www.haha.com

James M. Huckeston  
architect AIA  
architecture • planning • interior design



PROJECT #17024.11  
Burger King  
5141 Jonesboro Rd  
Lake City, GA 30260  
WALL SECTIONS

A5.1