



03 WALL SECTION
A5.1 SCALE: 3/4" = 1'-0"

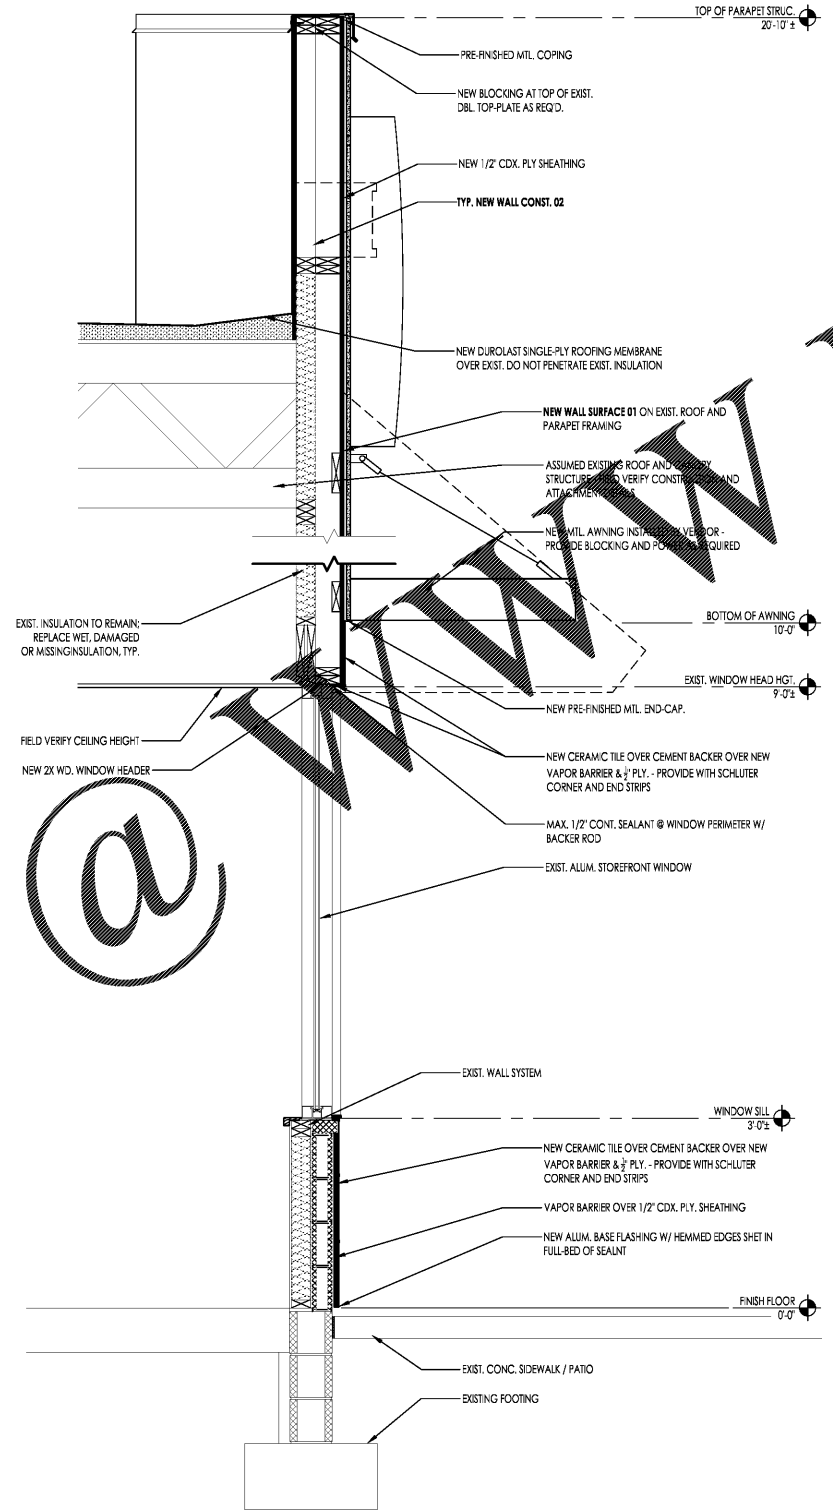

02 WALL SECTION
A5.1 SCALE: 3/4" = 1'-0"

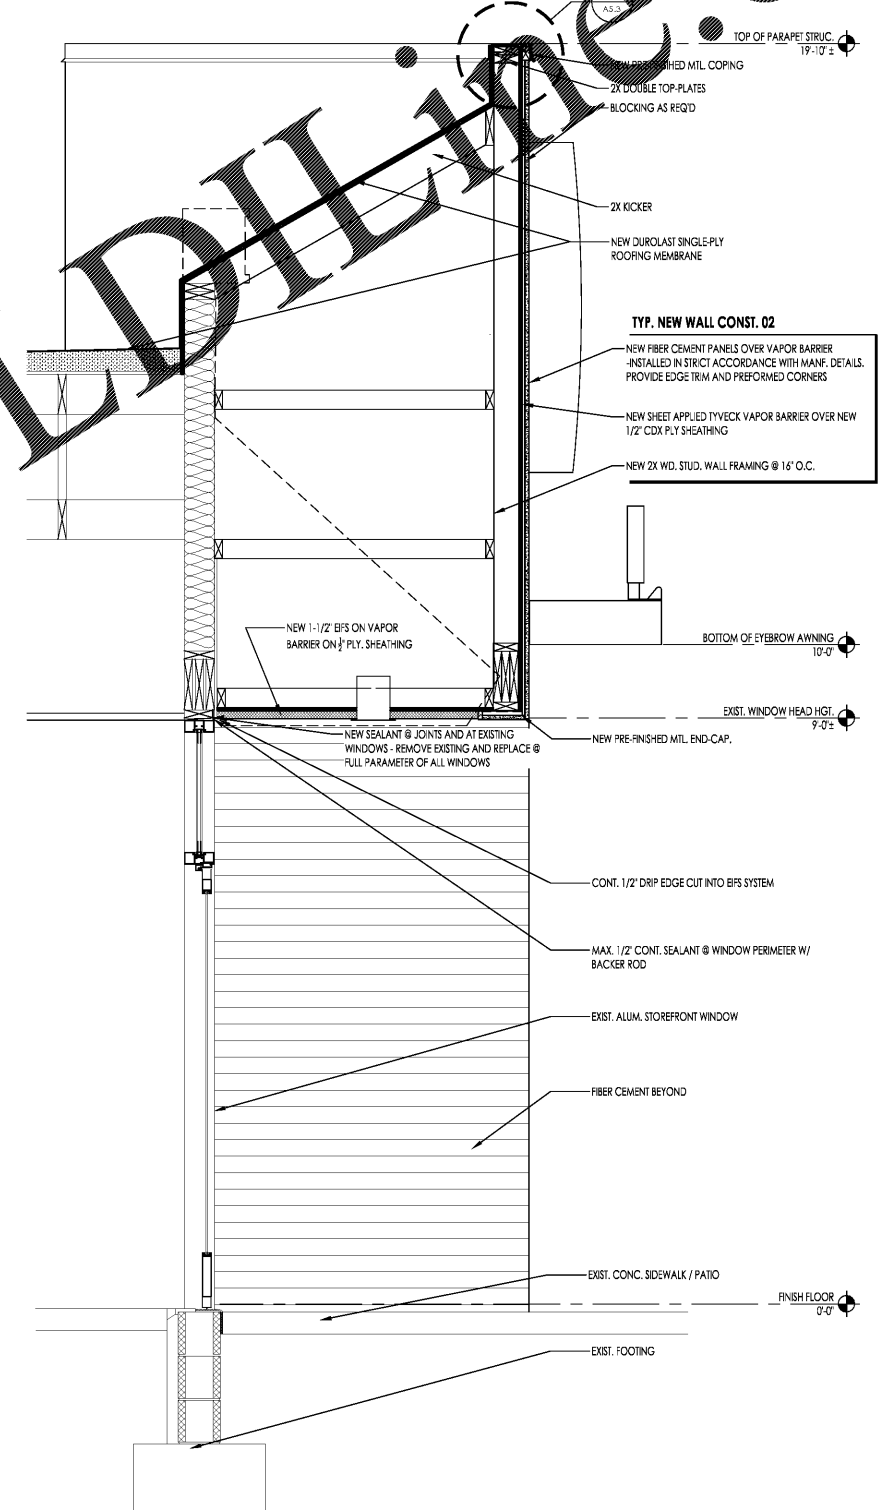

01 WALL SECTION @ DRIVE-THRU
A5.1 SCALE: 3/4" = 1'-0"

Order Plans

WWW.LDILLINE.COM

NO.	DATE	DESCRIPTION
01	11/20/17	REVISED SET
02		
03		
04		
05		
06		
07		



PREMIER HOLDINGS OF GEORGIA, LLC
3838 Stewart Road, Unit A
Doraville, GA 30040

2126 Morris Avenue, Suite 303
Phenix (205) 322-1251
Fax (205) 322-1778
email info@haha.com
www.haha.com

James M. Huxester
architect AIA
architecture • planning • interior design



PROJECT #17024.11
Burger King
5141 Jonesboro Rd
Lake City, GA 30260
WALL SECTIONS

A5.1