



Order Plans @

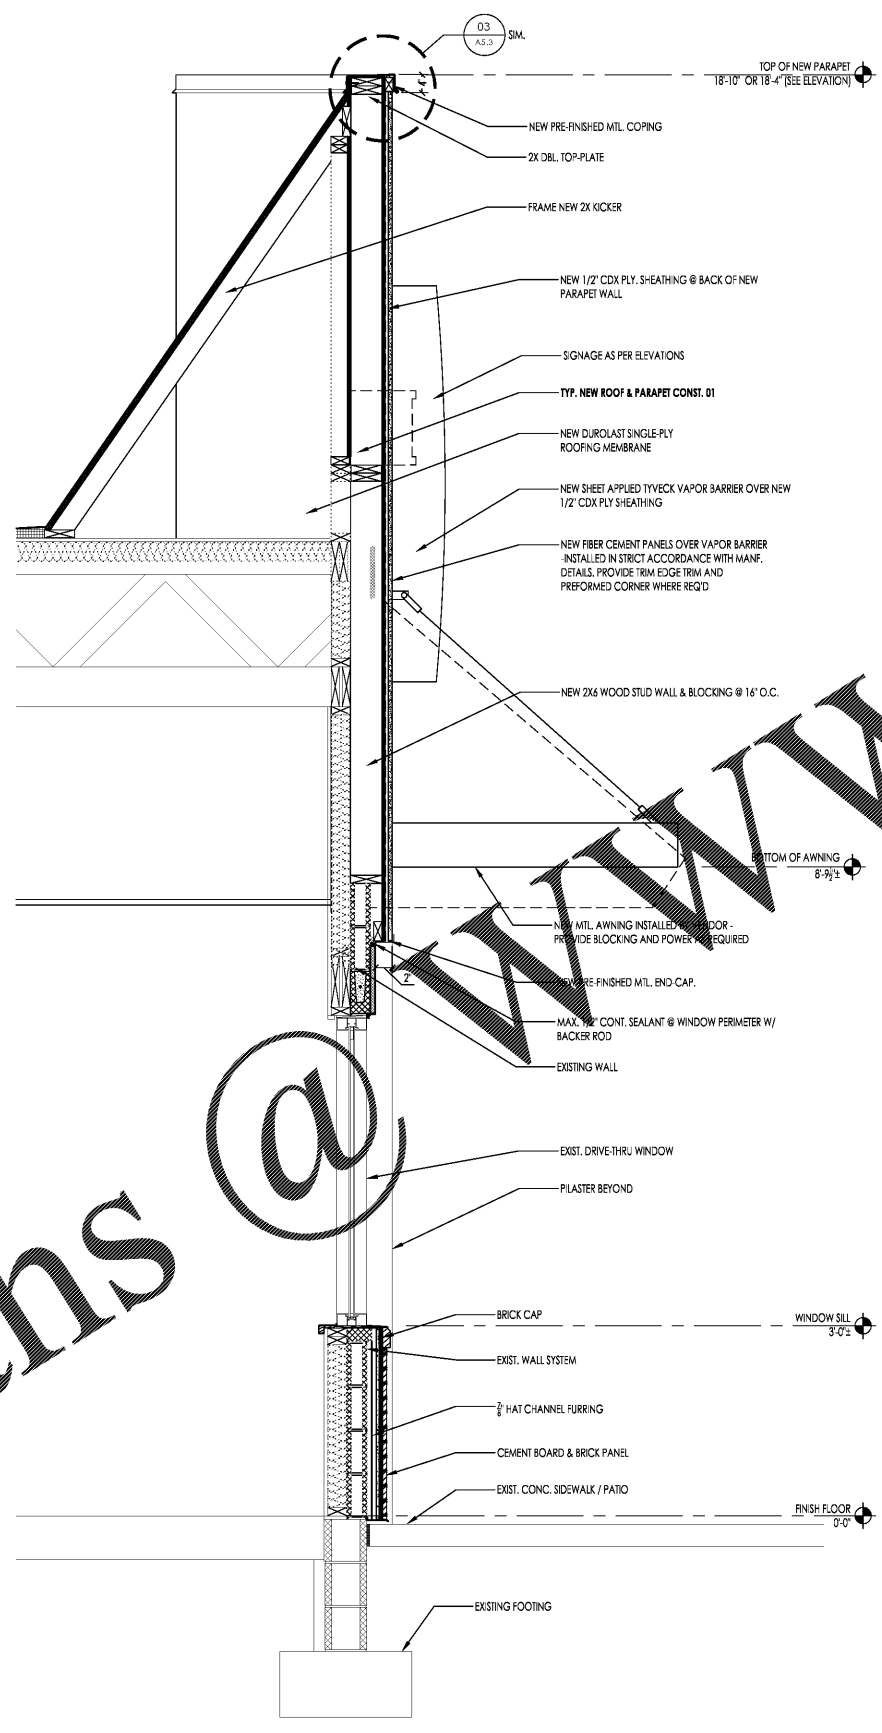

02 WALL SECTION @ DRIVE-THRU
A5.2 SCALE: 3/4" = 1'-0"

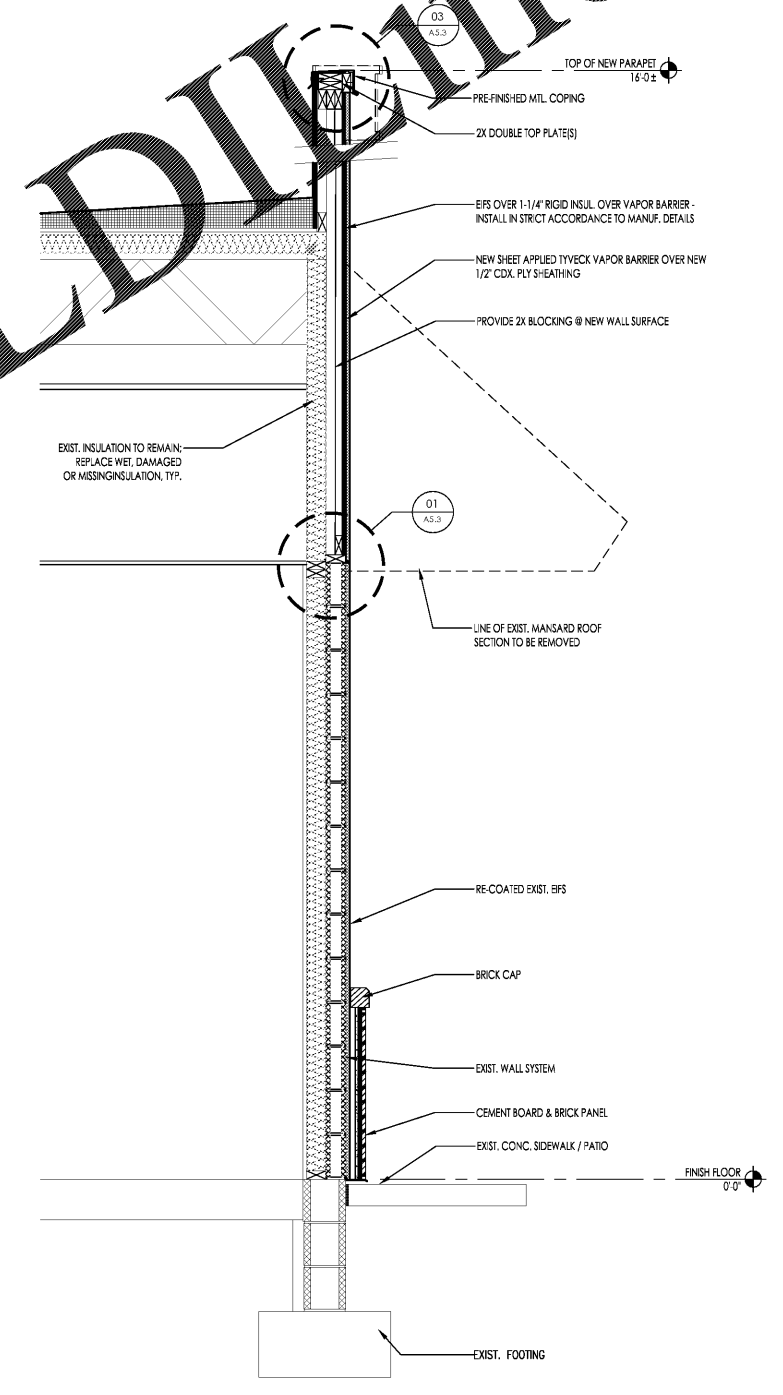

01 WALL SECTION
A5.2 SCALE: 3/4" = 1'-0"

NO.	DATE	DESCRIPTION
01	11/20/17	RC/FERME SET
02		
03		
04		
05		
06		
07		



PREMIER HOLDINGS
OF GEORGIA, LLC
3838 Stewart Road, Unit A
Doraville, GA 30040

2126 Morris Avenue
Atlanta, GA 30329
Phone: (404) 322-1251
Fax: (404) 322-1778
Email: info@jplusha.com
www.jplusha.com

James M. Huckestein
architect AIA
architecture • planning • interior design



PROJECT #17024.11
DATE 2020 - JULY 2012 STANDARDS
BURGER KING
5141 JONESBORO RD
LAKE CITY, GA 30260
WALL SECTIONS