



Order Plans @

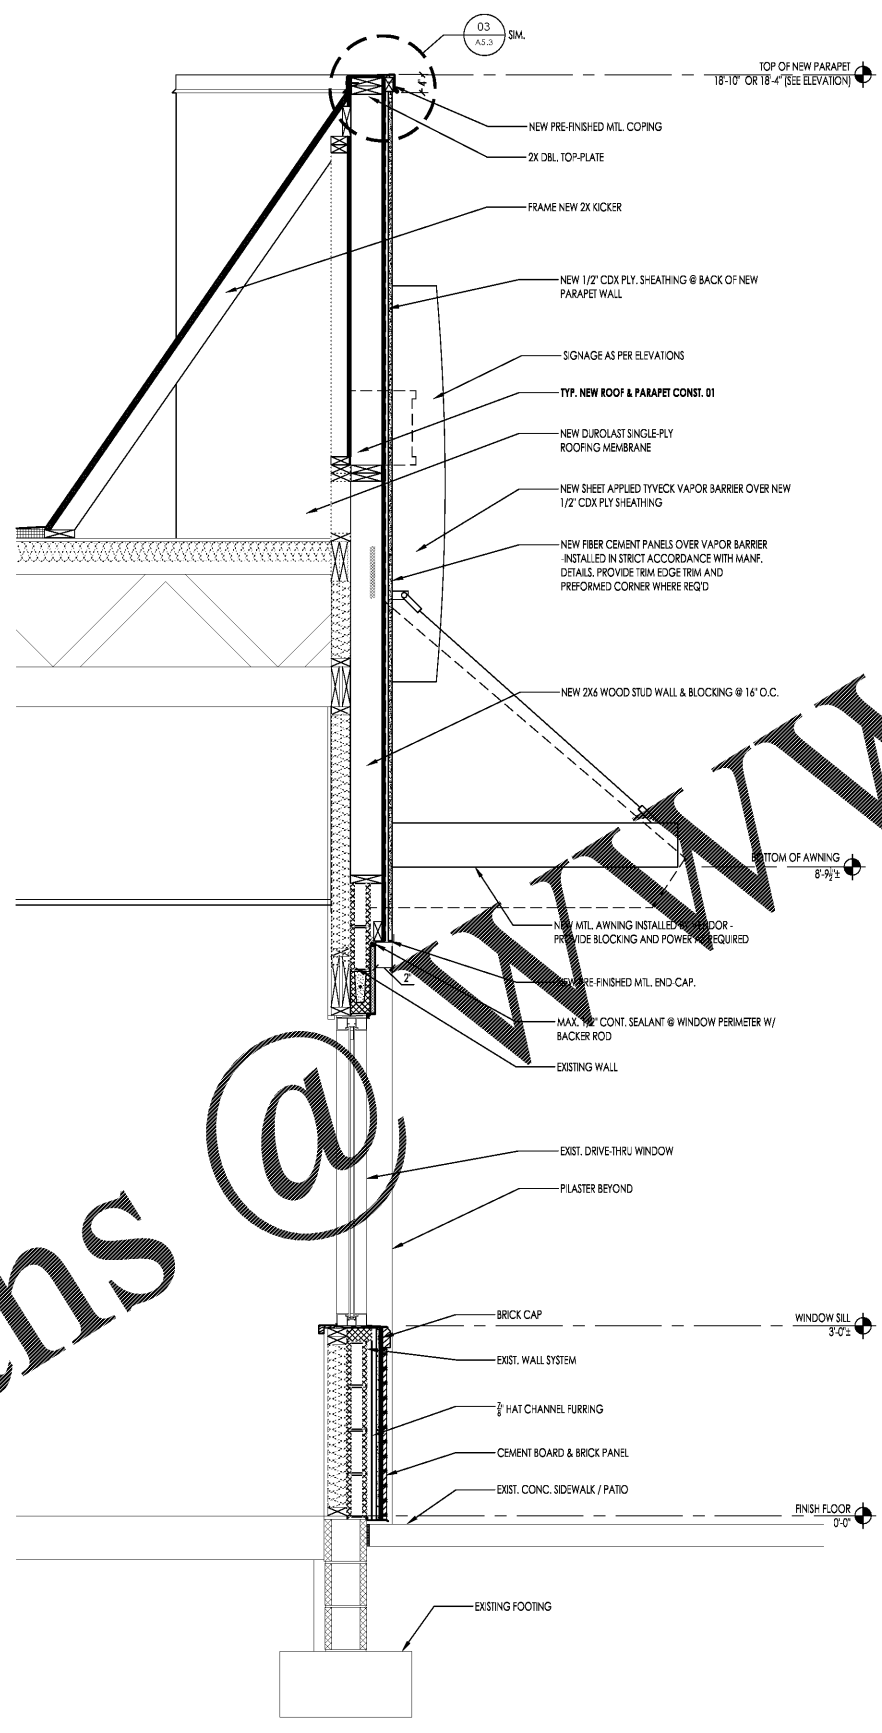

02 WALL SECTION @ DRIVE-THRU
A5.2 SCALE: 3/4" = 1'-0"

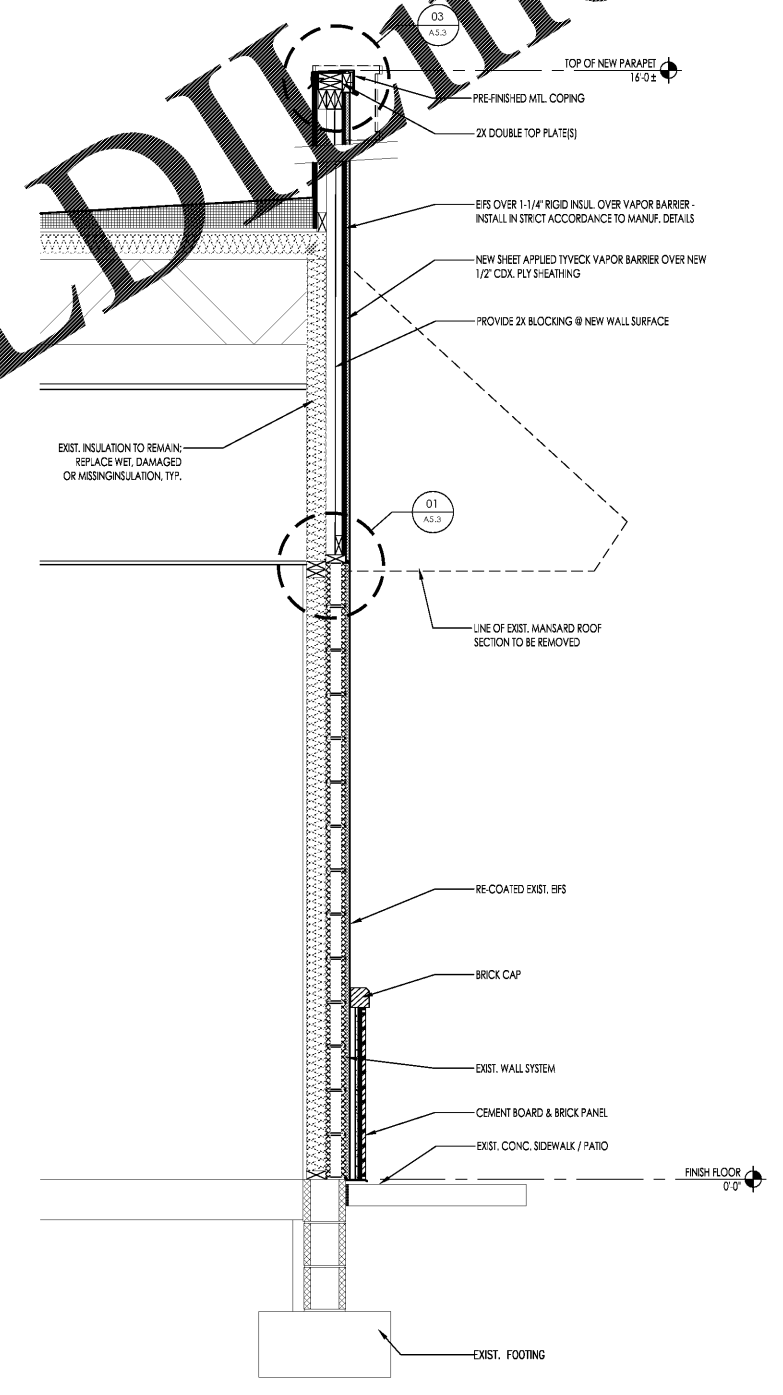

01 WALL SECTION
A5.2 SCALE: 3/4" = 1'-0"

| NO. | DATE | DESCRIPTION |
|-----|----------|--------------|
| 01 | 11/20/17 | RC/FERME SET |
| 02 | | |
| 03 | | |
| 04 | | |
| 05 | | |
| 06 | | |
| 07 | | |



PREMIER HOLDINGS
OF GEORGIA, LLC
3838 Stewart Road, Unit A
Doraville, GA 30040

2126 Morris Avenue
Atlanta, GA 30329
Phone: (404) 322-1251
Fax: (404) 322-1778
Email: info@jplusha.com
www.jplusha.com

James M. Hukestein
architect AIA
architecture • planning • interior design



PROJECT #17024.11
MAY 2020 - JULY 2012 STATISTICS
BURGER KING
5141 JONESBORO RD
LAKE CITY, GA 30260
WALL SECTIONS