
 


Order Plans

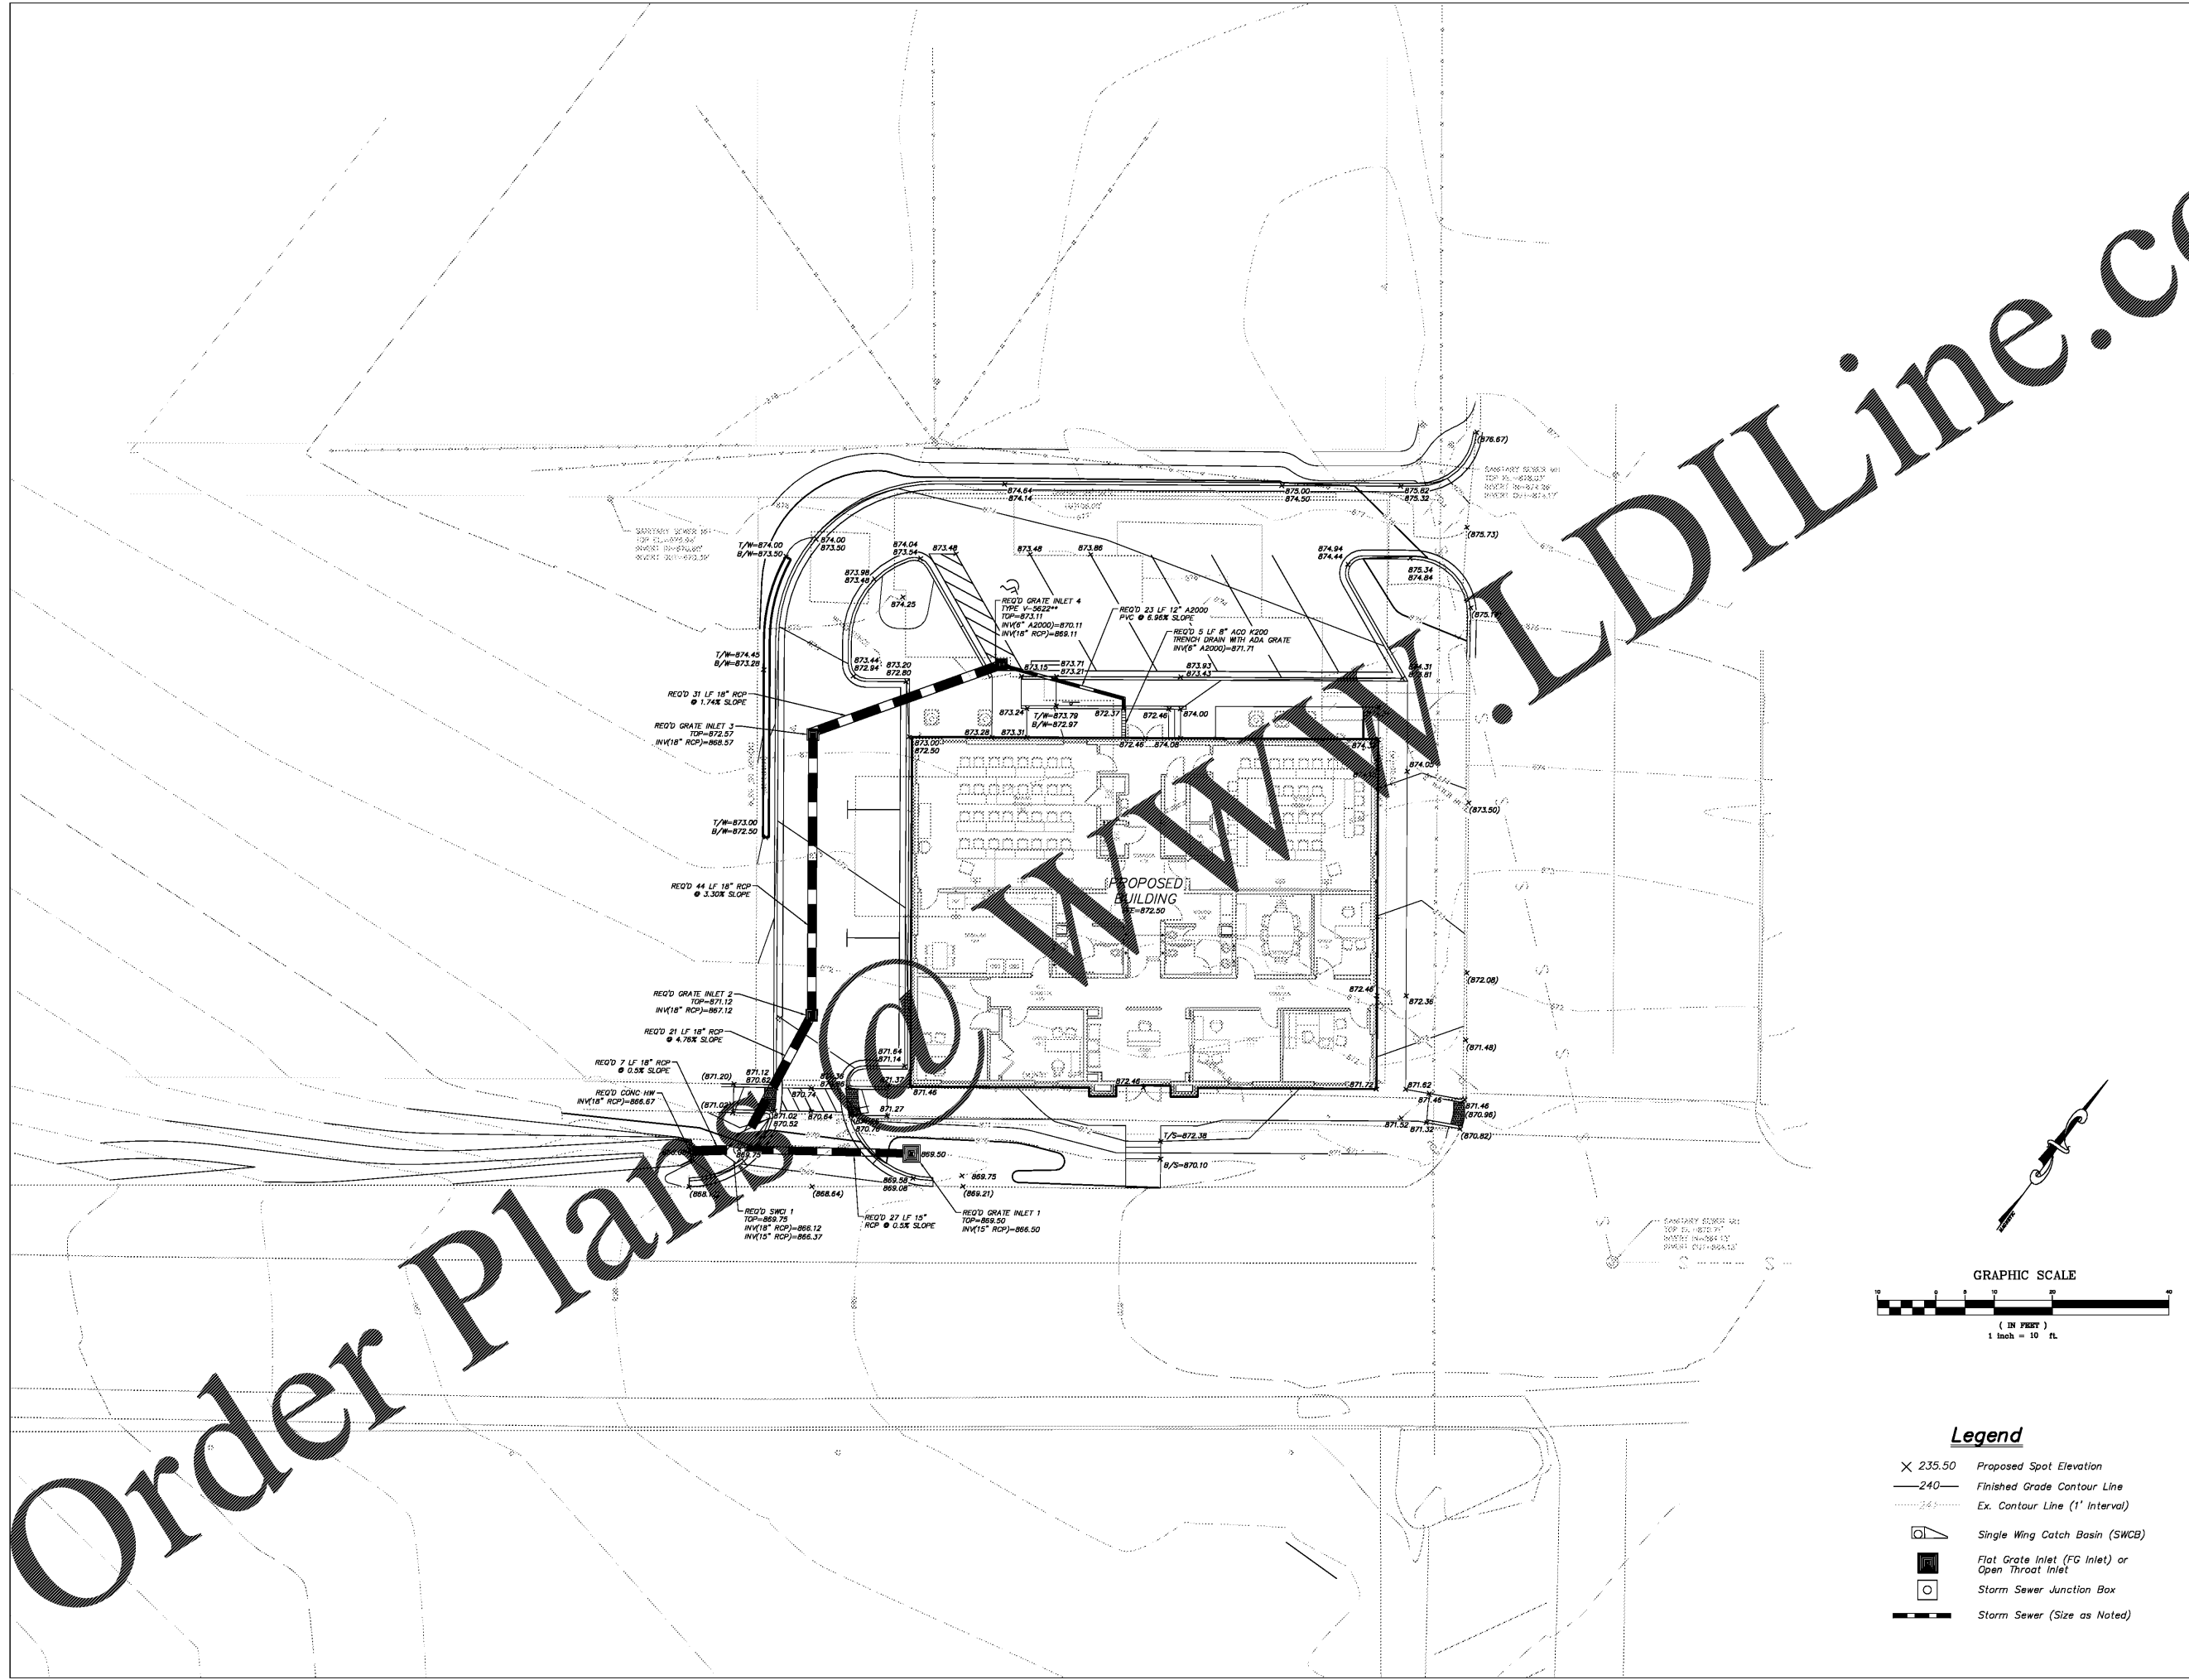

Legend


- × 235.50 Proposed Spot Elevation
- 240 — Finished Grade Contour Line
- - - 24' - - - Ex. Contour Line (1' Interval)
- [Symbol] Single Wing Catch Basin (SWCB)
- [Symbol] Flat Grate Inlet (FG Inlet) or Open Throat Inlet
- [Symbol] Storm Sewer Junction Box
- [Symbol] Storm Sewer (Size as Noted)

ISSUE DATE	ISSUE	BY	DATE
	BID ISSUE	TL	03/07/07

DRAWN BY: EG
CHECKED BY: CW

Oneonta Community Development
Center
100 1st Ave W.
Oneonta, AL 35211

GMC Project #ABHM170022

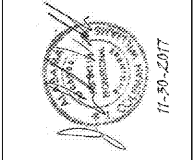

GRADING AND DRAINAGE PLAN

C2.0
Sheet of 000

2701 1st Avenue S
Birmingham, AL 35233
T 205.879.4482
GMCNETWORK.COM

