


11/30/2017 5:23:41 PM

K
J
H
G
F
E
D
C
B
A

1 2 3 4 5 6 7 8 9 10 11 12

Order Plans @ www.LDILine.com

TYPICAL CONSTRUCTION TYPES	
WALL CONSTRUCTION	ROOF CONSTRUCTION
TYPICAL BRICK VENEER CONSTRUCTION BRICK VENEER CONT. BOARD INSULATION CONT. AIR & WATER BARRIER	TYPICAL STANDING SEAM ROOF CONSTRUCTION STANDING SEAM ROOF SYSTEM SELF-ADHERED MEMBRANE FLASHING- HIGH TEMP 4" THICK RIGID INSUL NAIL BASE-K-20 MIN MTL DECK
TYPICAL STACKED STONE WALL CONSTRUCTION DRY STACKED STONE VENEER MORTAR-FILLED CAVITY 1" CONT. CAVITY DRAINAGE NETTING 1" CONT. BOARD INSULATION CONT. AIR & WATER BARRIER	
TYPICAL EIFS CONSTRUCTION EIFS SYSTEM CONT. AIR & WATER BARRIER	

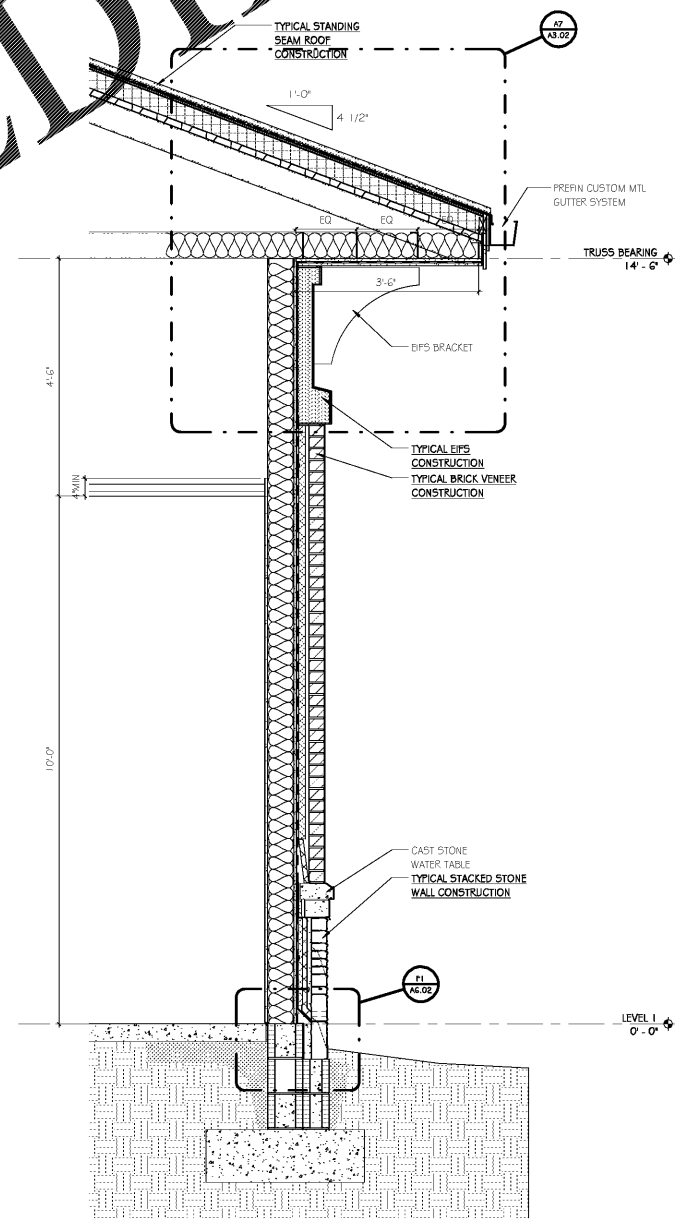

A10 TYP WALL
SCALE: 3/4" = 1'-0"

GMC

2701 1st Avenue S
 Birmingham, AL 35233
 T 205.879.4462
GMCNETWORK.COM

ISSUE DATE	ISSUE DATE
BID ISSUE 11/30/2017	

DRAWN BY: JAVIERT
 CHECKED BY: JGO

Oneonta Community Development
 Center
 100 1st Ave W.
 Oneonta, AL 35121
GMC # ABHM170022

WALL SECTIONS

A5.12
 sheet of

K
J
H
G
F
E
D
C
B
A

1 2 3 4 5 6 7 8 9 10 11 12