


| ISSUE DATE |
|----------------------|
| BID ISSUE 11/30/2017 |
| |
| |
| |
| |
| |
| |
| |

DRAWN BY: JLC
CHECKED BY: BMC


Oneonta Community Development
Center
100 1st Ave W.
Oneonta, AL 35121
GMC # ABHM170022




FLOOR PLANS
P1.01
sheet of

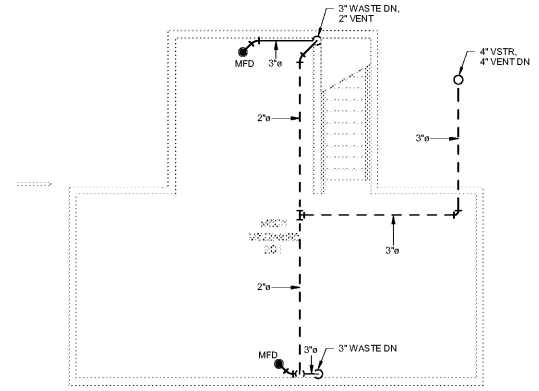

TRUE NORTH
2 NON PRESSURE - MEZZANINE FLOOR PLAN
SCALE: 3/16"=1'-0"

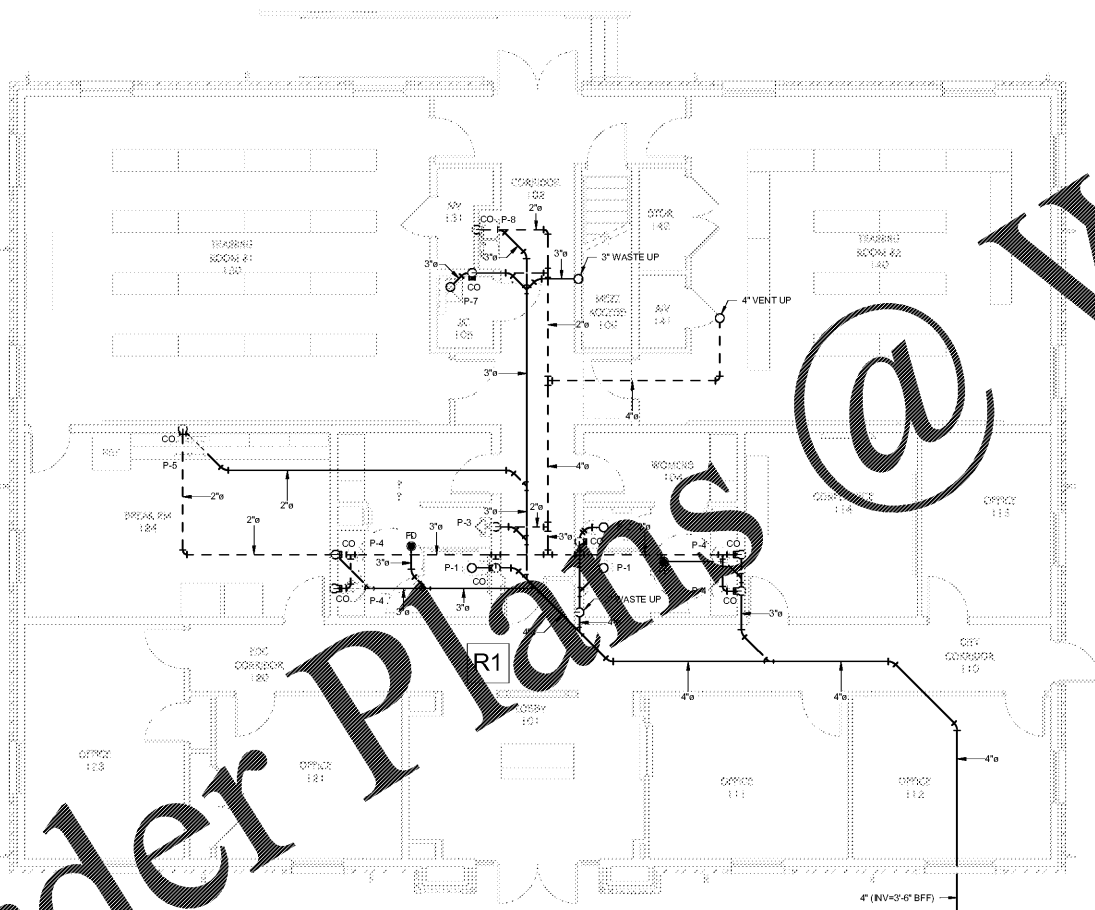

TRUE NORTH
1 NON PRESSURE - FIRST FLOOR
SCALE: 3/16"=1'-0"

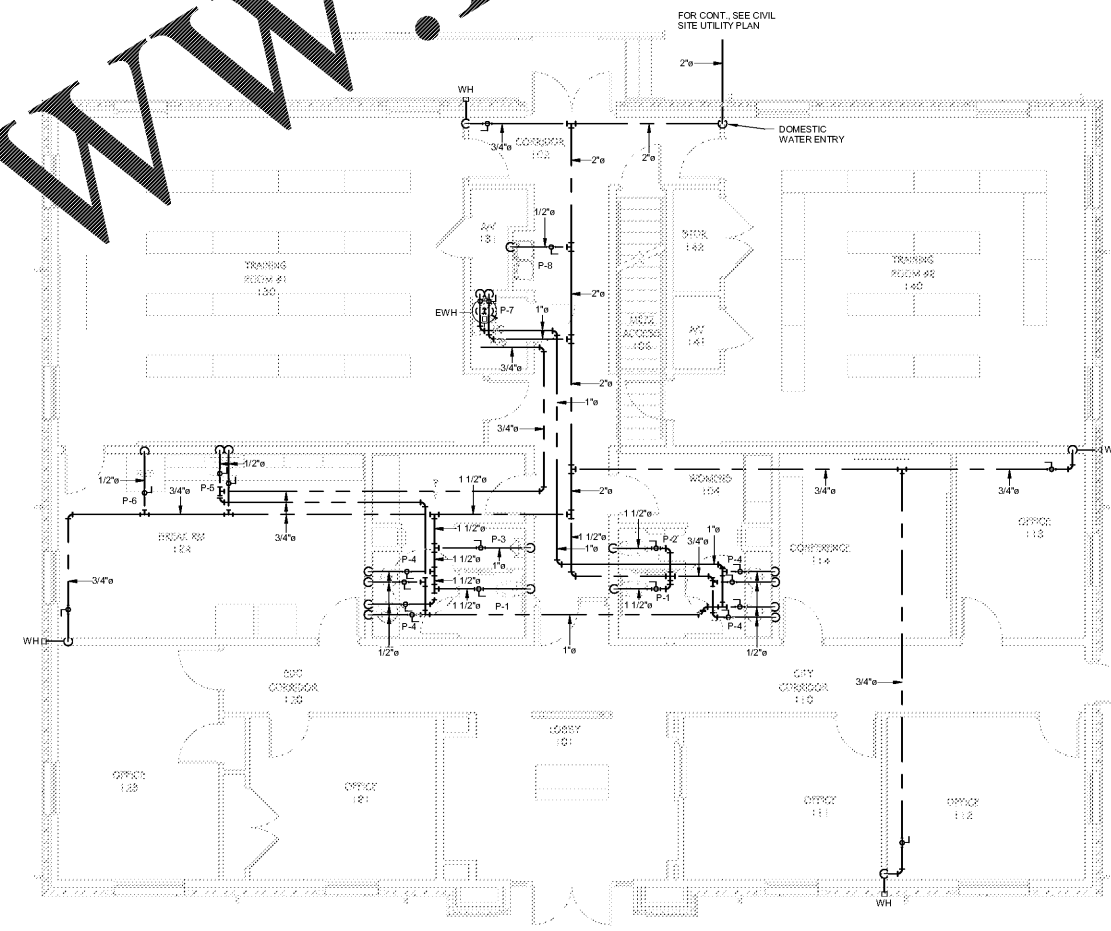

TRUE NORTH
3 PRESSURE - FIRST FLOOR
SCALE: 3/16"=1'-0"

WWW.LDILine.com GMC