

SHEET NOTES
 1. REF. STRUC FOR ORIENTATION AND MEMBER TYPE
 2. REF. STRUC FOR GIRT LOCATIONS

RETAIL DESIGN COLLABORATIVE
 RETAIL DESIGN COLLABORATIVE
 11000 Old Dominion Blvd., Suite 200
 Fairfax, VA 22031
 703.261.1234
 retaildesigncollab.com

Walmart
LEESBURG, VIRGINIA
 STORE NO. 1904-05
 1106028 | PHOTO: C-185-S&L-CL


ISSUE BLOCK

OTB	11/30/17
CHECKED BY:	RW
DRAWN BY:	EH
PROTO CYCLE:	04/28/17
DOCUMENT DATE:	09/13/17

BID SET NOT FOR CONSTRUCTION

EXTERIOR WALL SECTIONS

SHEET: **A3.0**

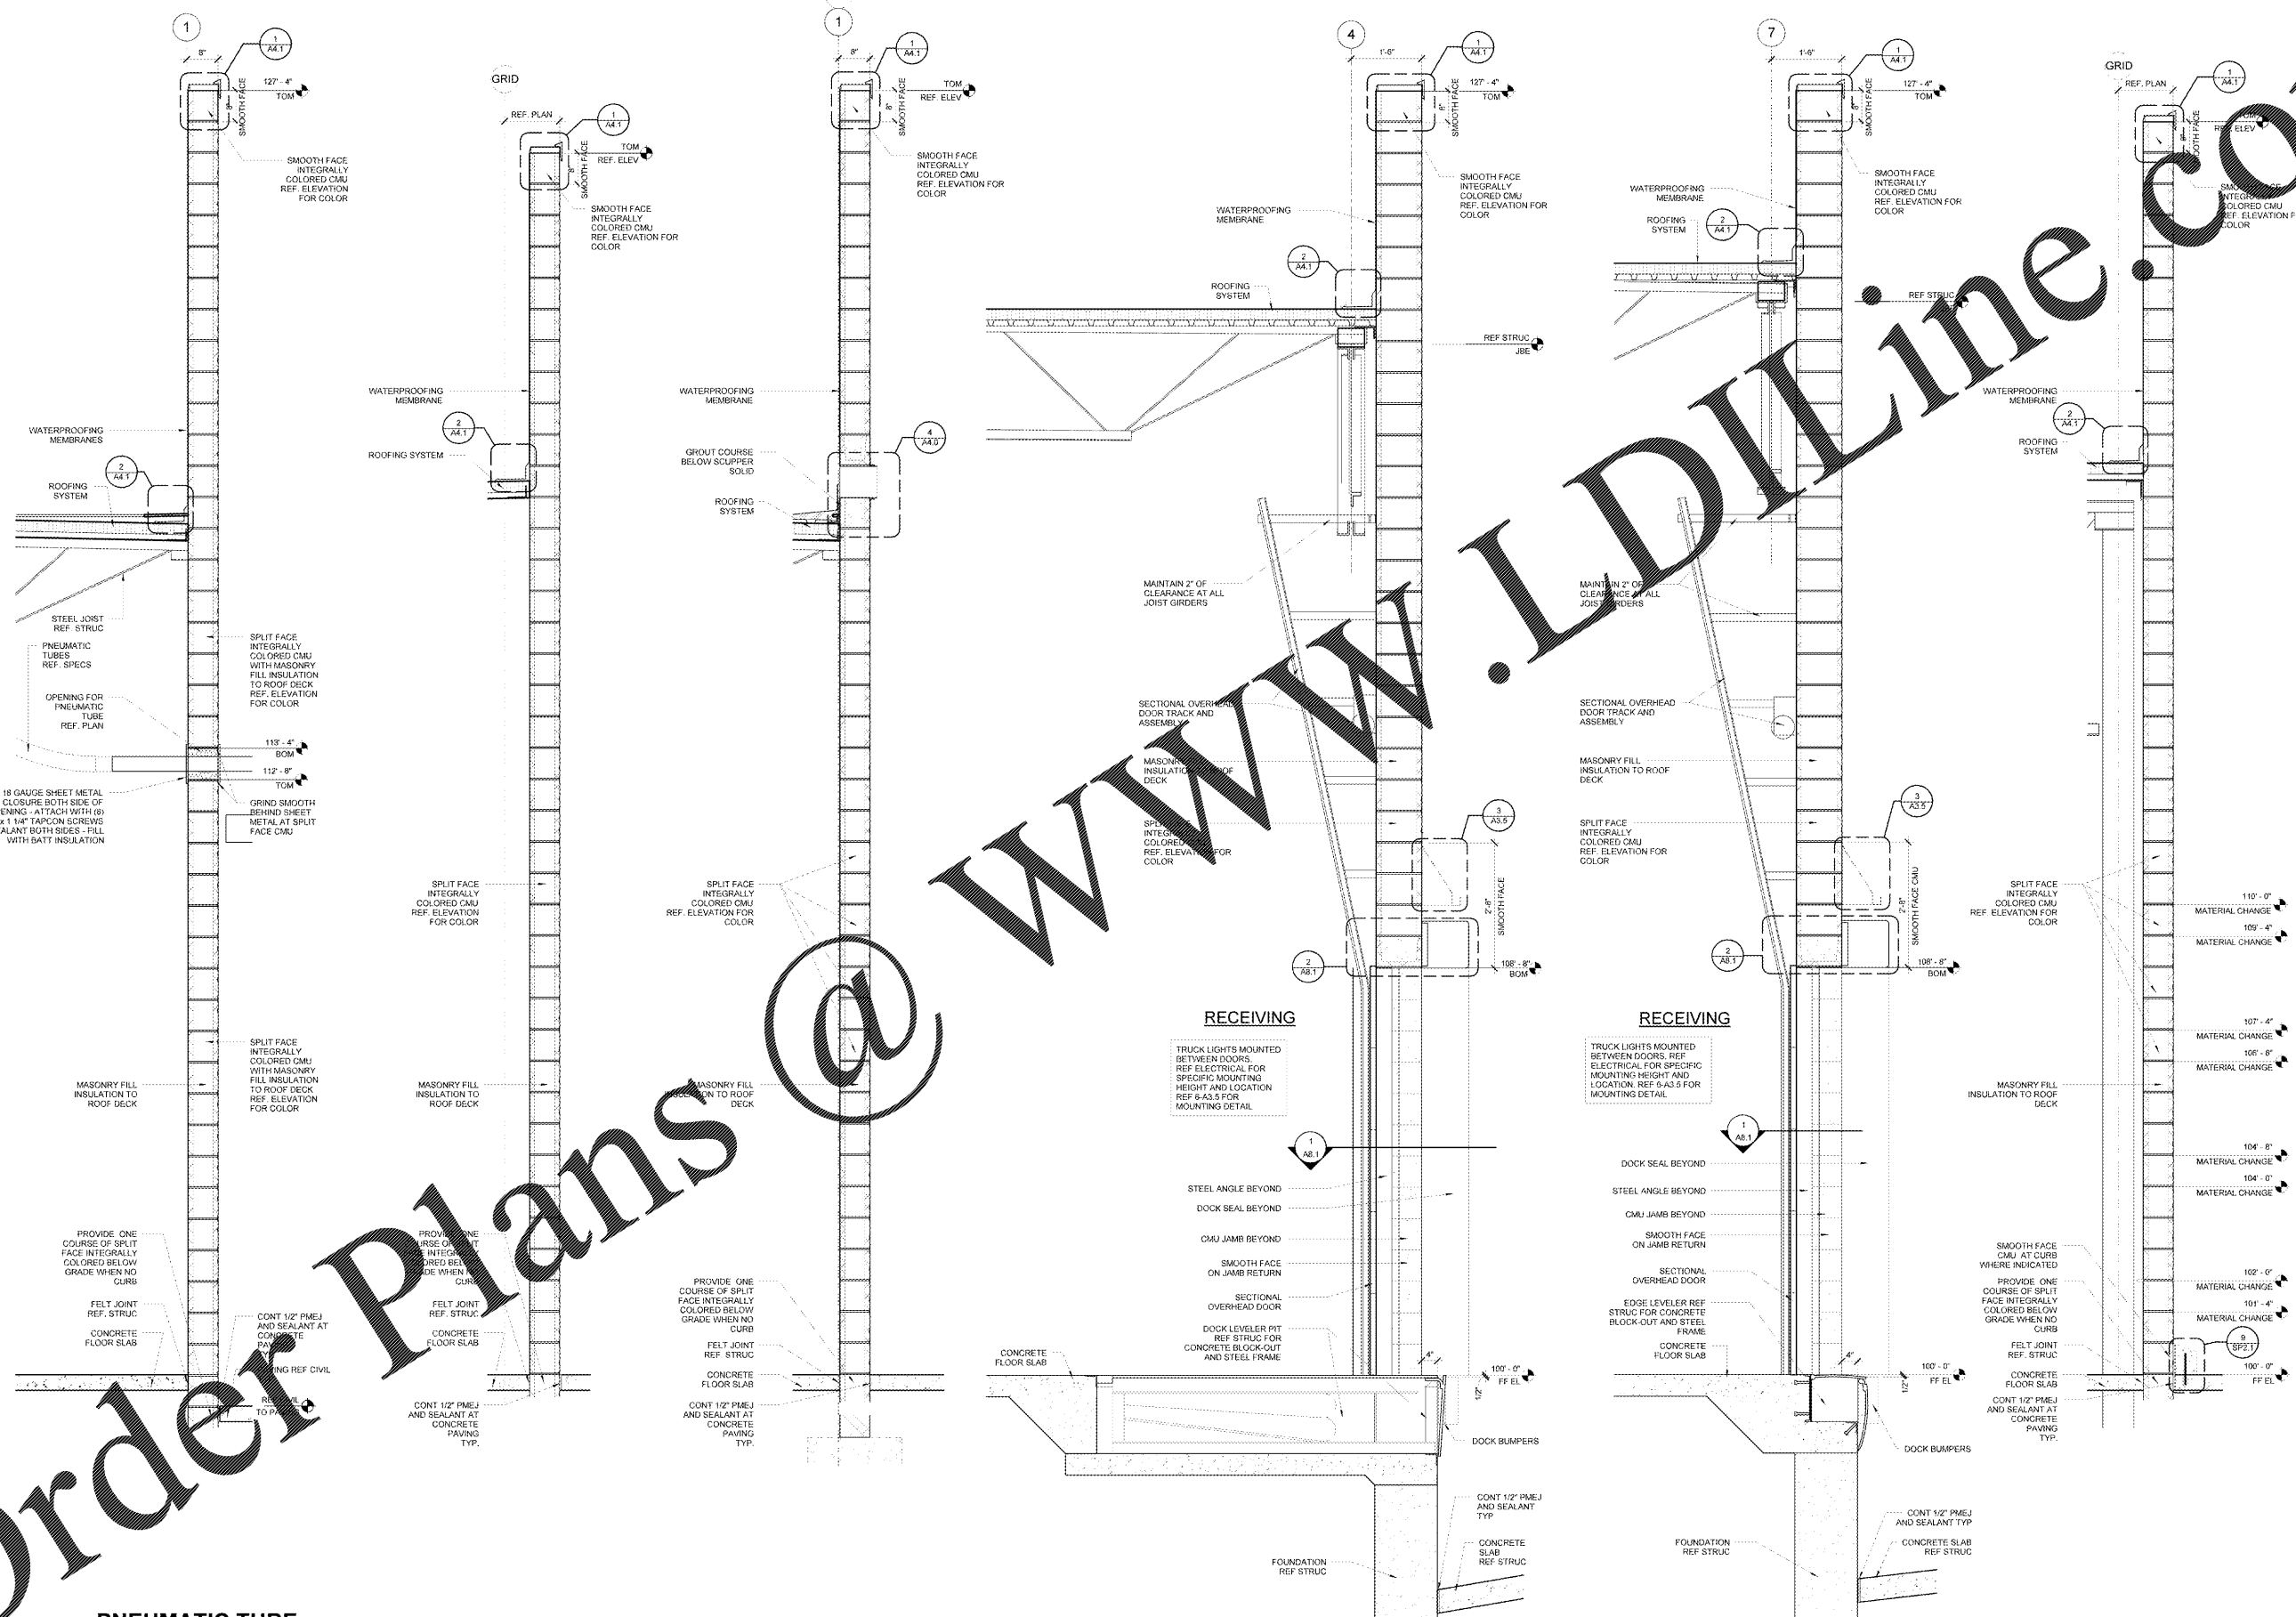

6 PNEUMATIC TUBE PENETRATION AT PICKUP CANOPY
 3/4" = 1'-0"

5 WALL SECTION
 3/4" = 1'-0"

4 WALL SECTION
 3/4" = 1'-0"

3 DOCK LEVELER WALL SECTION
 3/4" = 1'-0"

2 EDGE LEVELER WALL SECTION
 3/4" = 1'-0"

1 WALL SECTION
 3/4" = 1'-0"

Order Plans @