

**SHEET NOTES**  
 1. REF. STRUC FOR ORIENTATION AND MEMBER TYPE  
 2. REF. STRUC FOR GIRT LOCATIONS

**RETAIL DESIGN COLLABORATIVE**  
 RETAIL DESIGN COLLABORATIVE  
 11000 Old Dominion Blvd., Suite 200  
 Fairfax, VA 22030  
 703.441.1100  
 retaildesigncollab.com

**Walmart**  
**LEESBURG, VIRGINIA**  
 STORE NO. 1904-05  
 1106028 | PHOTO: C-185-558-CL


**ISSUE BLOCK**

OTB	11/30/17
CHECKED BY:	RW
DRAWN BY:	EH
PROTO CYCLE:	04/28/17
DOCUMENT DATE:	09/13/17

**BID SET NOT FOR CONSTRUCTION**

**EXTERIOR WALL SECTIONS**

SHEET: **A3.0**

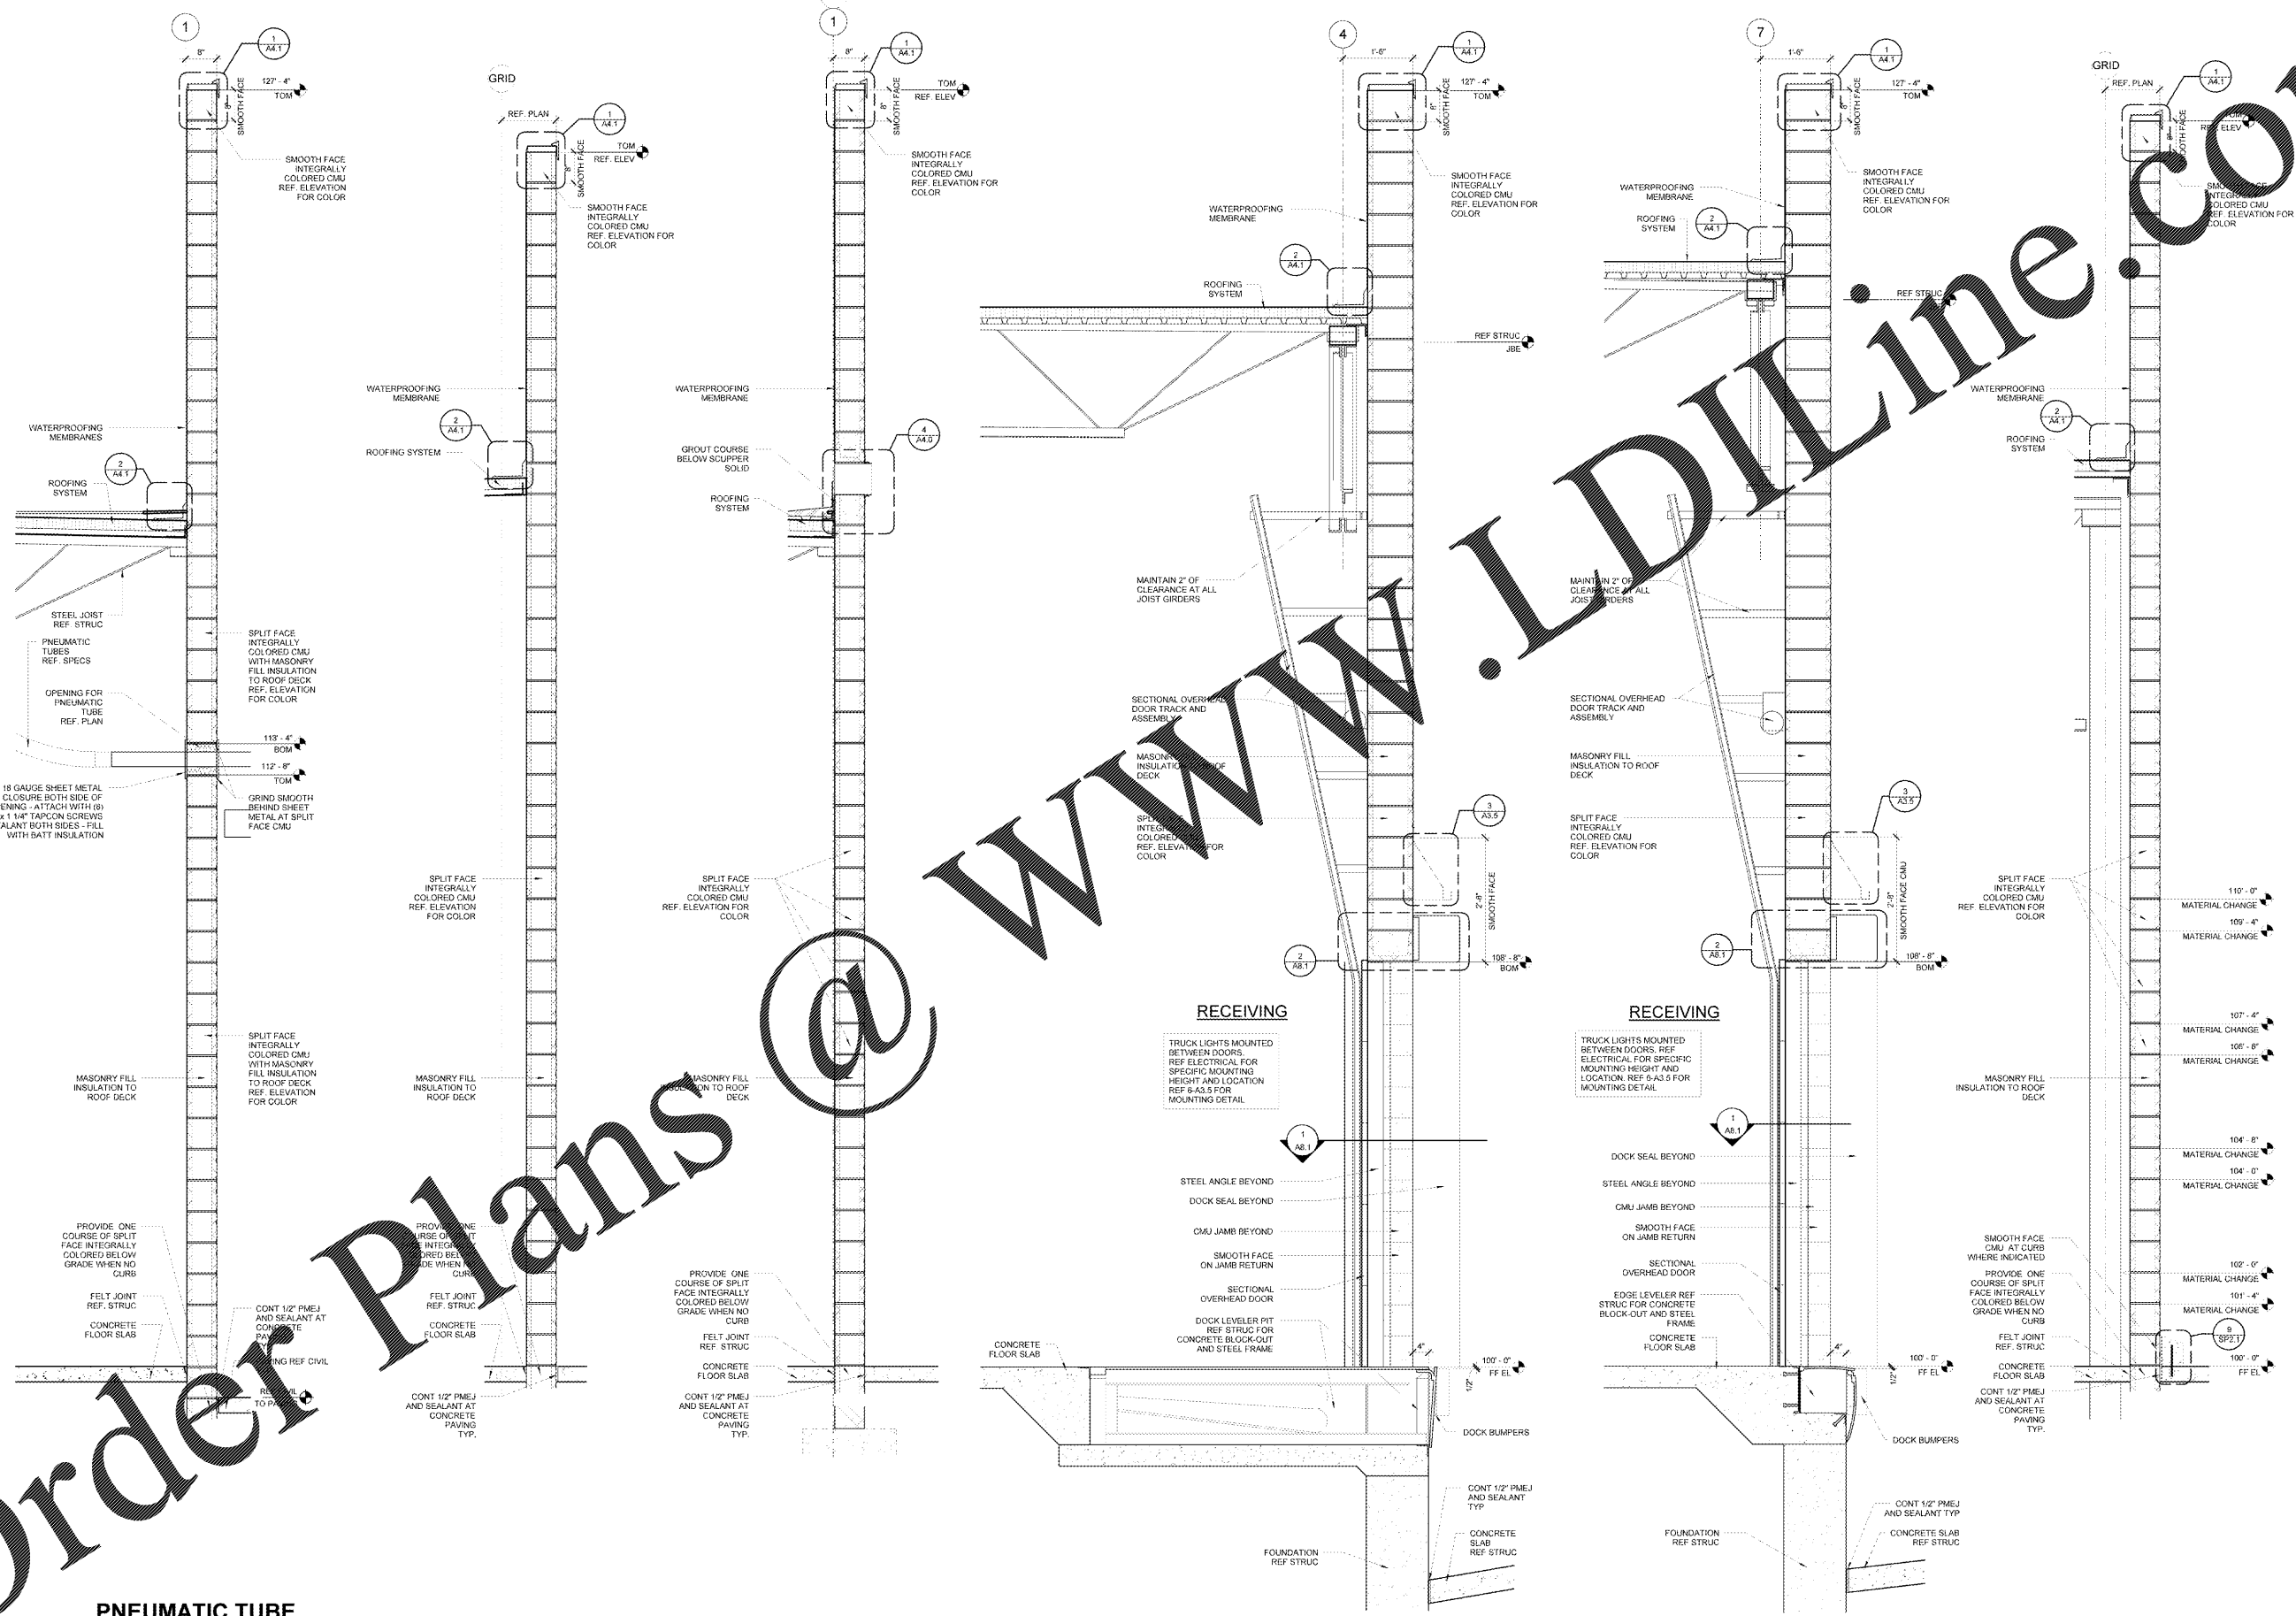

**6 PNEUMATIC TUBE PENETRATION AT PICKUP CANOPY** 3/4" = 1'-0"  
**5 WALL SECTION** 3/4" = 1'-0"  
**4 WALL SECTION** 3/4" = 1'-0"  
**3 DOCK LEVELER WALL SECTION** 3/4" = 1'-0"  
**2 EDGE LEVELER WALL SECTION** 3/4" = 1'-0"  
**1 WALL SECTION** 3/4" = 1'-0"

**Order Plans @**