








ISSUE BLOCK	
OTB	11/30/17

CHECKED BY: RW
DRAWN BY: EH
PROTO CYCLE: 04/28/17
DOCUMENT DATE: 09/13/17

BID SET NOT FOR CONSTRUCTION

EXTERIOR WALL SECTIONS

SHEET: **A3.3**

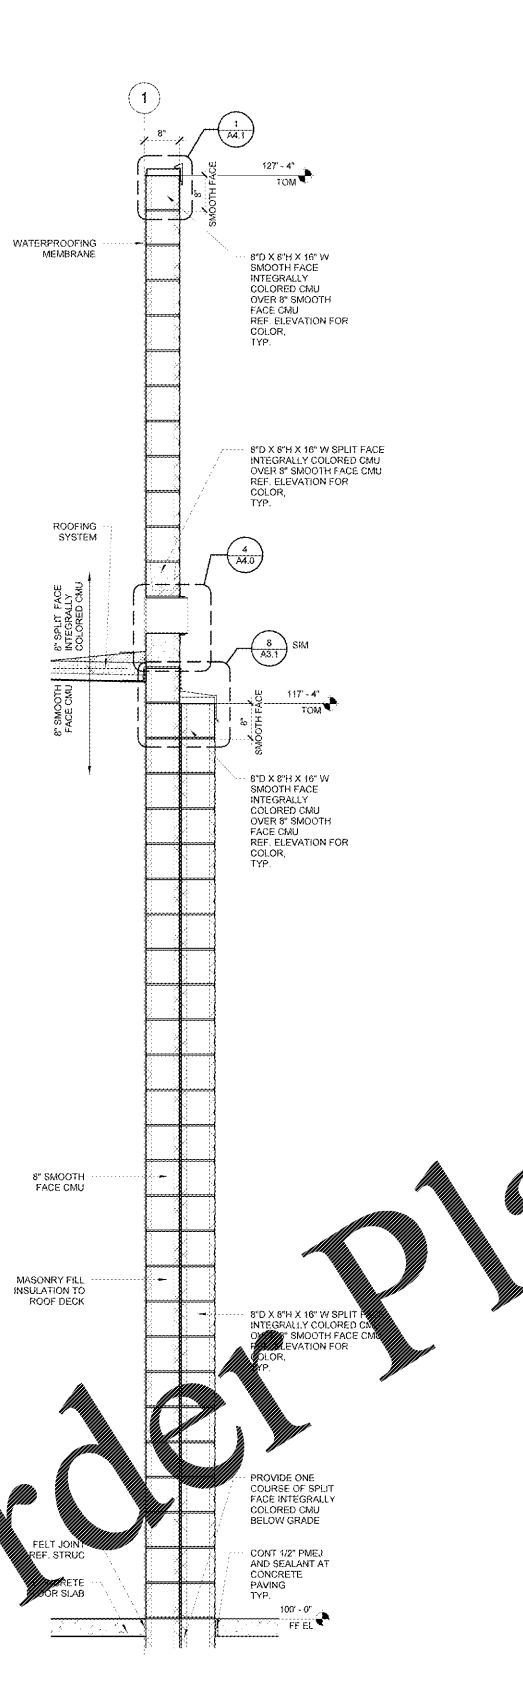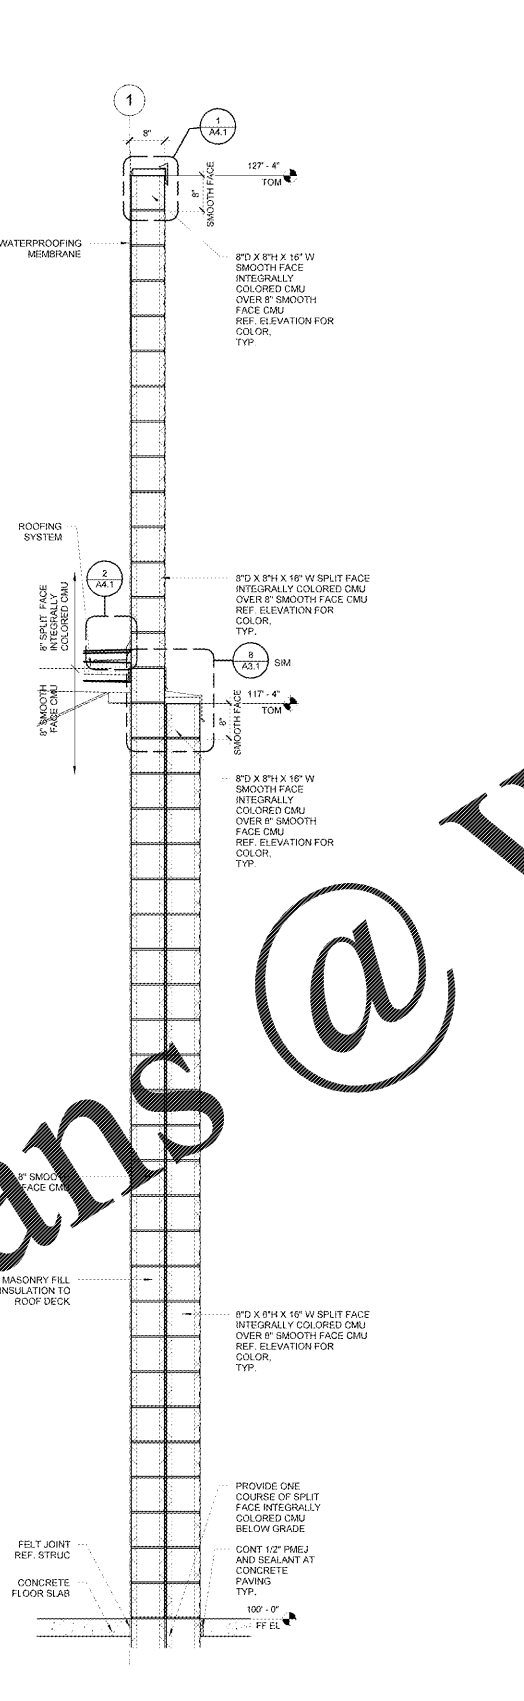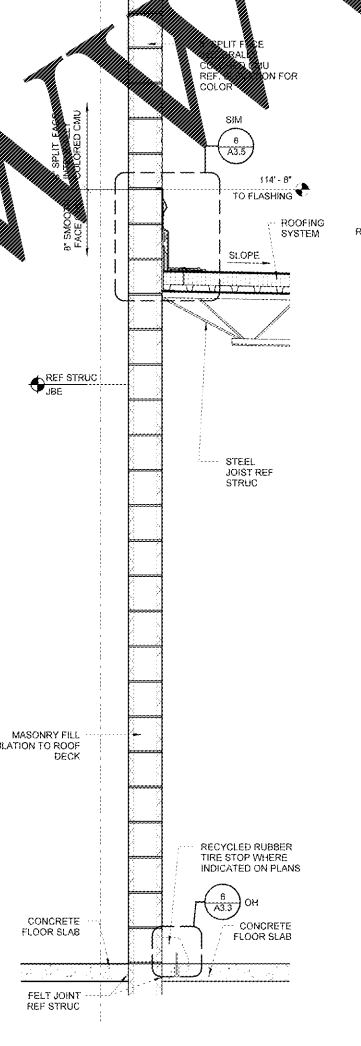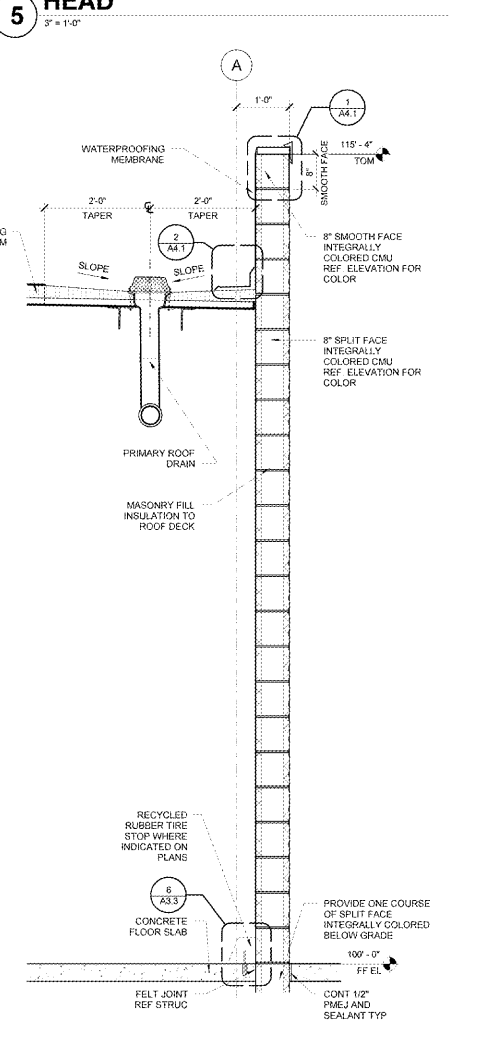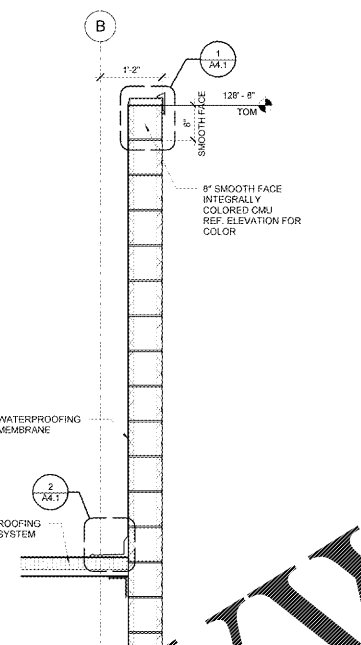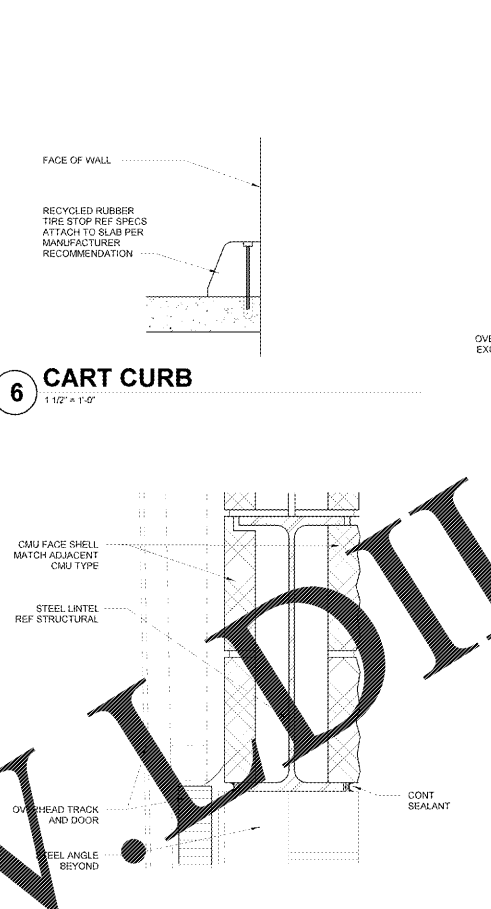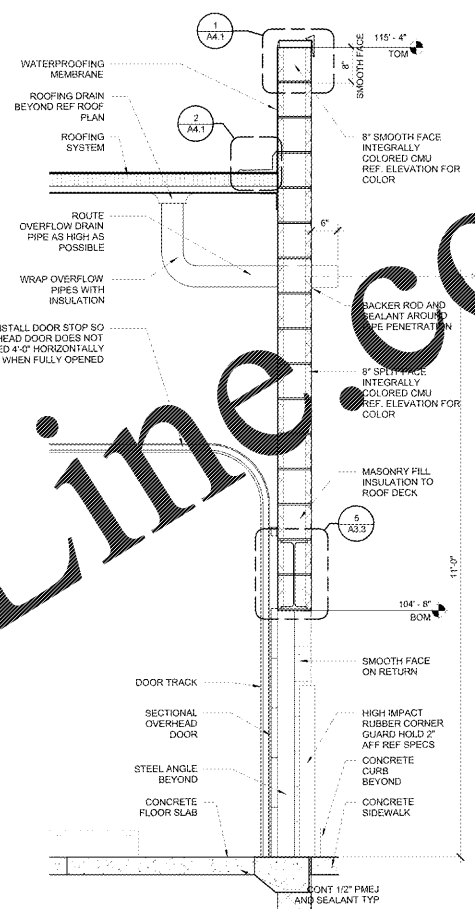

Order Plans @

WWW.IDILine.com