




Order Plans @ WWW.IDLINE.COM

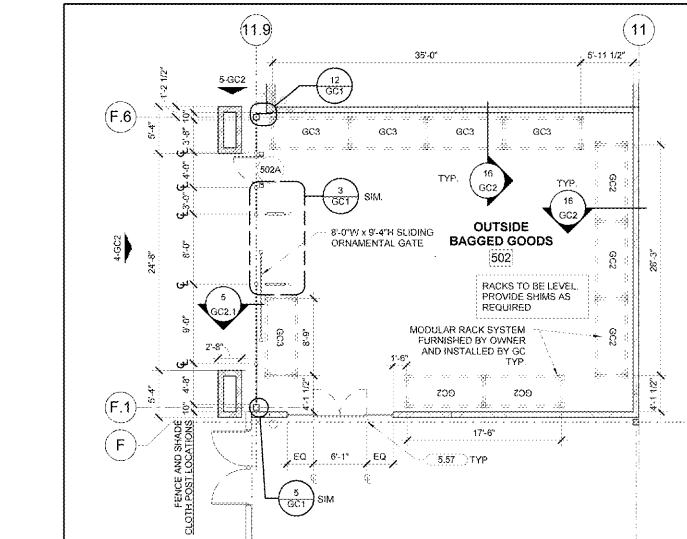


2 GARDEN CENTER FLOOR PLAN
1/8" = 1'-0"

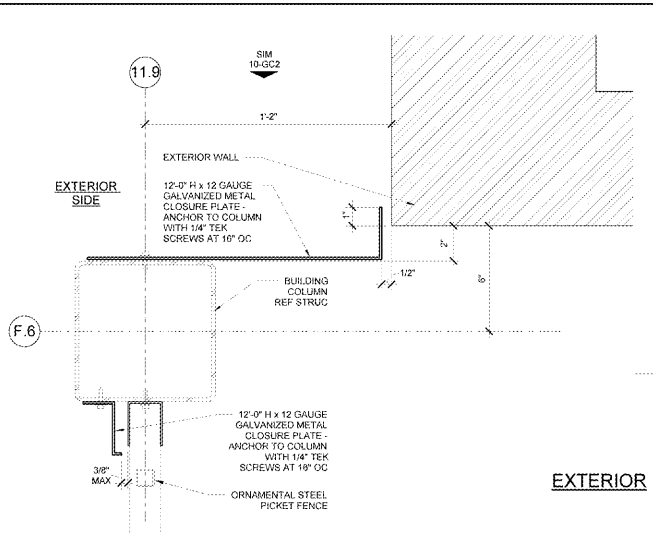


12 CLOSURE DETAIL
3" = 1'-0"

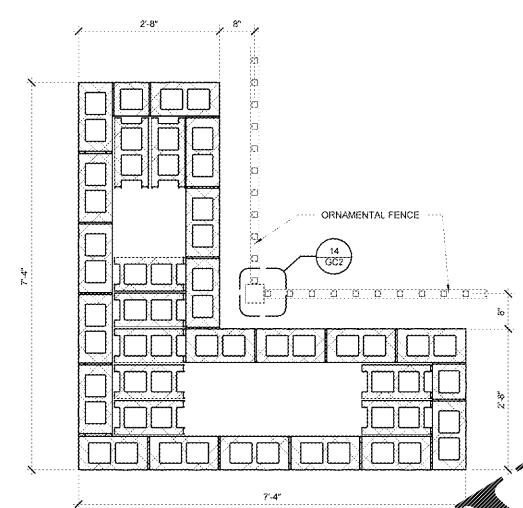


7 COLUMN DETAIL
3/4" = 1'-0"

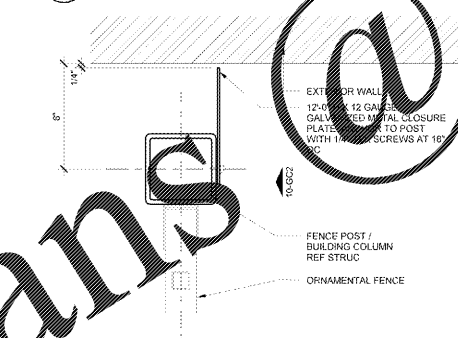


5 CLOSURE DETAIL
3" = 1'-0"

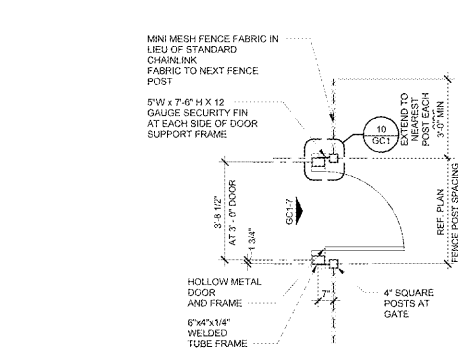


4 DOOR SURROUND
3/8" = 1'-0"

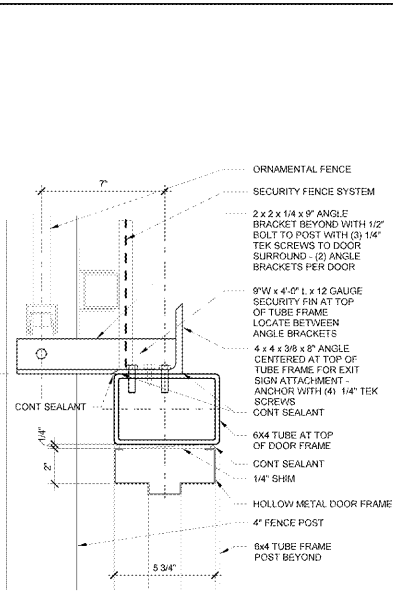


11 HEAD AT MANDOR FRAME
3" = 1'-0"

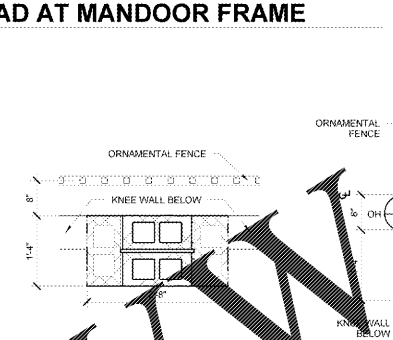

6 COLUMN DETAIL
3/4" = 1'-0"

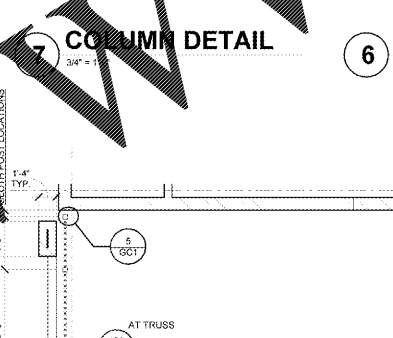

10 JAMB AT MANDOR FRAME
3" = 1'-0"

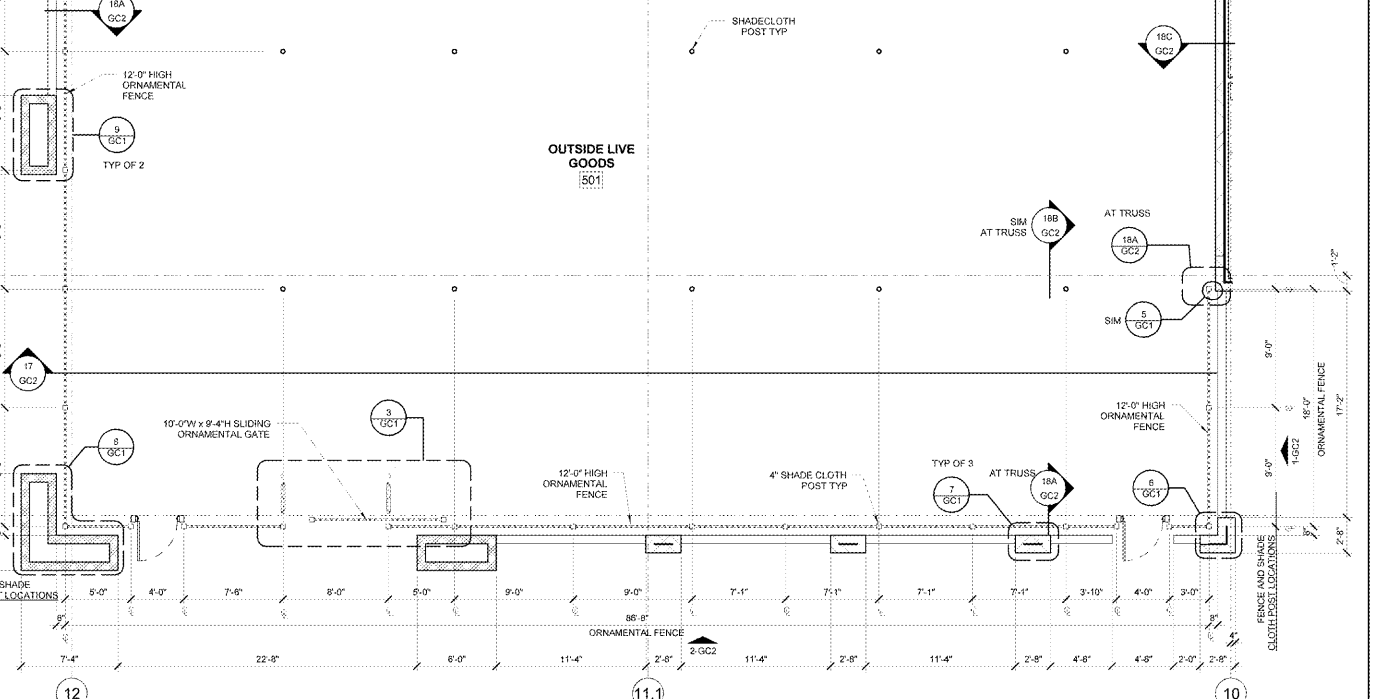

1 GARDEN CENTER FLOOR PLAN
3/16" = 1'-0"

SHEET NOTES

- RACK AND ENCLOSURE SYSTEM INCLUDING RACKS, SECURITY MESH PANELS, GATE AND MANDOR RACKS AND ALL ACCESSORIES INCLUDING ALL BRACKETS, BOLTS AND BASE PLATES NEEDED FOR INSTALLATION OF RACK AND ENCLOSURE SYSTEM TO BE FURNISHED BY OWNER AND INSTALLED BY GENERAL CONTRACTOR
- RACK SYSTEM IS COMPRISED OF SEVERAL PRE-MANUFACTURED ASSEMBLIES:
 - RACK END ASSEMBLY
 - BEAM ASSEMBLY
 - TOP AND BOTTOM U-CHANNEL RECEIVER ASSEMBLY
 - ANCHOR U-CHANNEL RECEIVER ASSEMBLY

KEYNOTE LEGEND

KEYNOTE	DESCRIPTION
5.52	3/8" CORE DRILLED UNO GALVANIZED STEEL BOLLARD 4" OD
5.57	3/8" STAINLESS STEEL BOLLARD, 4" OD FURNISHED BY OWNER, INSTALLED BY GC

RACK BEAM HEIGHT SCHEDULE

RACK DESIGNATION	NUMBER OF BEAMS	HEIGHT(S) TO RACK BEAM
GC2	2	6'-0" 8'-0"
GC3	3	4'-0" 4'-0" 4'-0"

WALMART DESIGN COLLABORATIVE

STIPULATION FOR THE USER:
THE DRAWINGS AND SPECIFICATIONS ARE THE PROPERTY OF WDM. THEY ARE TO BE USED ONLY FOR THE PROJECT AND SITE SPECIFICALLY IDENTIFIED HEREIN. ANY REUSE OR MODIFICATION OF THESE DRAWINGS WITHOUT THE WRITTEN PERMISSION OF WDM IS STRICTLY PROHIBITED. WDM SHALL NOT BE RESPONSIBLE FOR ANY ERRORS OR OMISSIONS IN THESE DRAWINGS. THE USER SHALL BE RESPONSIBLE FOR VERIFYING THE ACCURACY OF ALL DIMENSIONS AND CONDITIONS BEFORE CONSTRUCTION.

Walmart
LEESBURG, VIRGINIA

STORE NO: 1904-05
JOB NUMBER: 1106028
C-190-SS01-CL

ISSUE BLOCK

OTB	DATE
11/30/17	

CHECKED BY: RW
DRAWN BY: EH
PROTO CYCLE: 04/28/17
DOCUMENT DATE: 09/13/17

BID SET NOT FOR CONSTRUCTION

GARDEN CENTER FLOOR PLAN AND DETAILS

SHEET: **GC1**