




6 GM VESTIBULE ROOF FRAMING PLAN
1/8" = 1'-0"

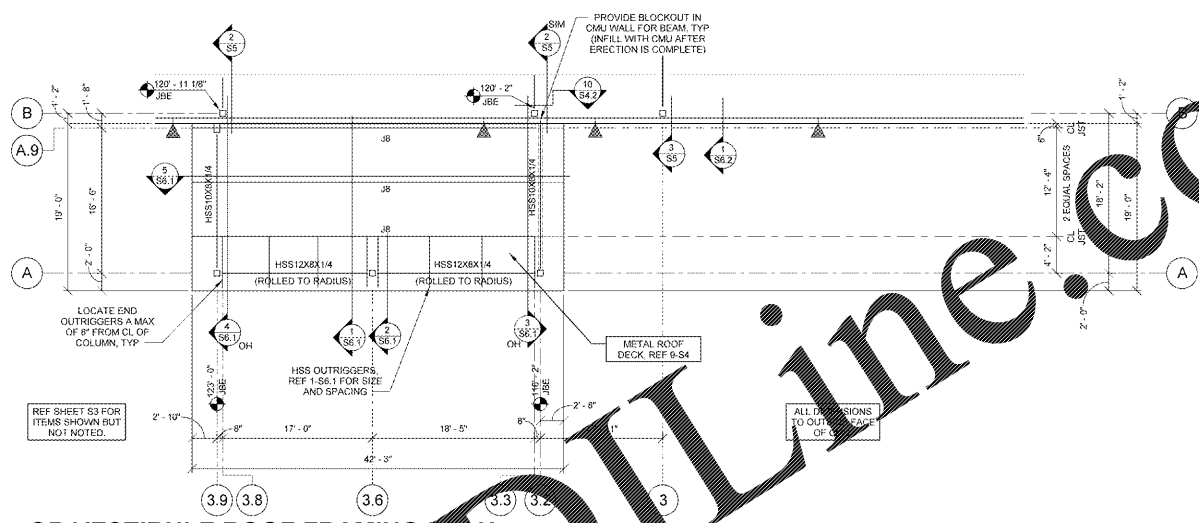


5 GR VESTIBULE ROOF FRAMING PLAN
1/8" = 1'-0"

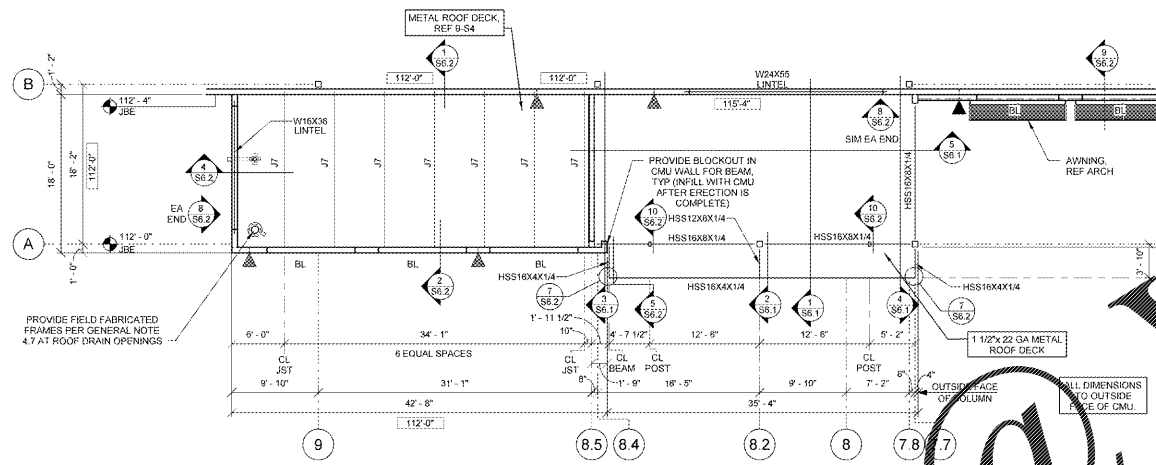


4 GM VESTIBULE LOW ROOF FRAMING PLAN
1/8" = 1'-0"

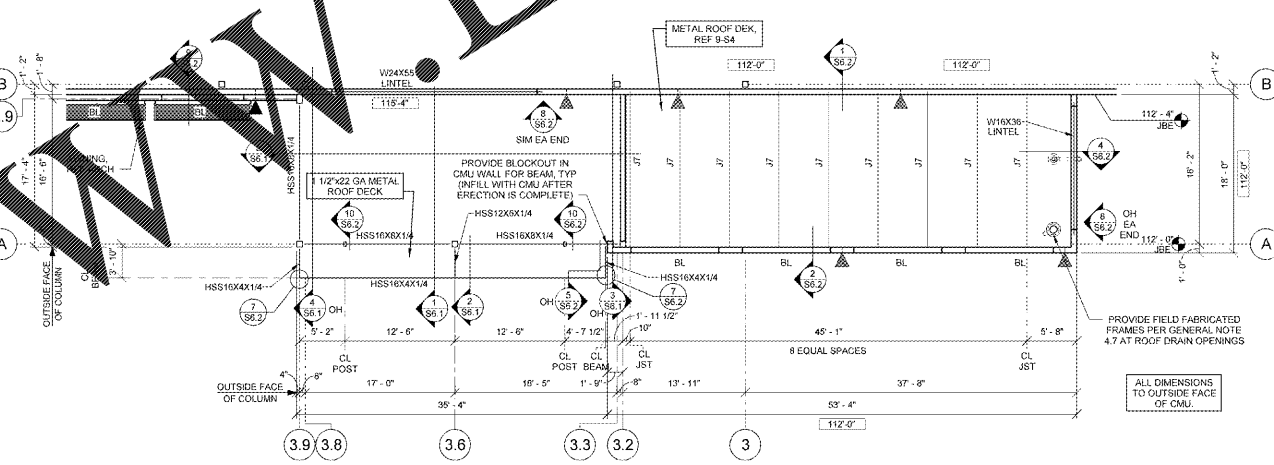

3 GR VESTIBULE LOW ROOF FRAMING PLAN
1/8" = 1'-0"

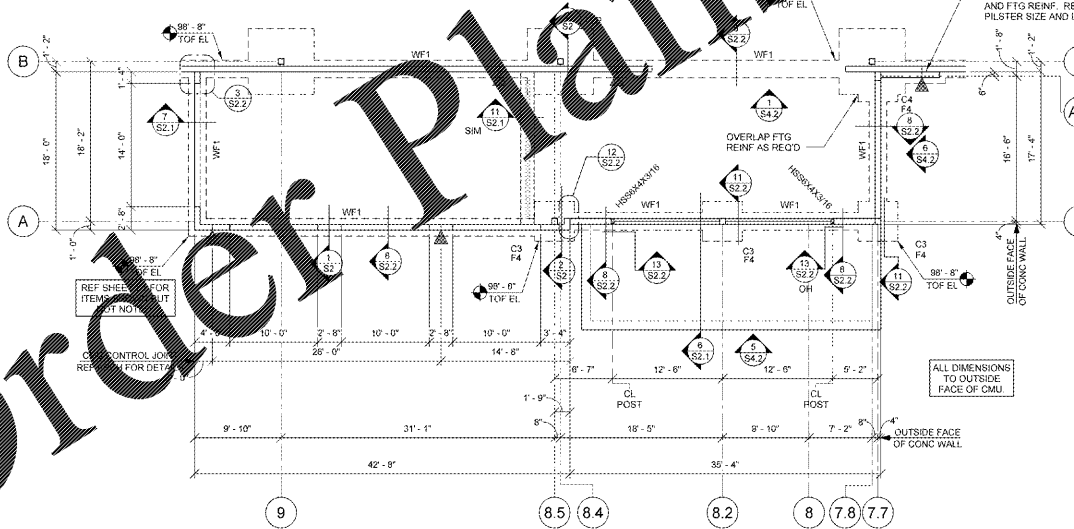

2 GM VESTIBULE FOUNDATION PLAN
1/8" = 1'-0"

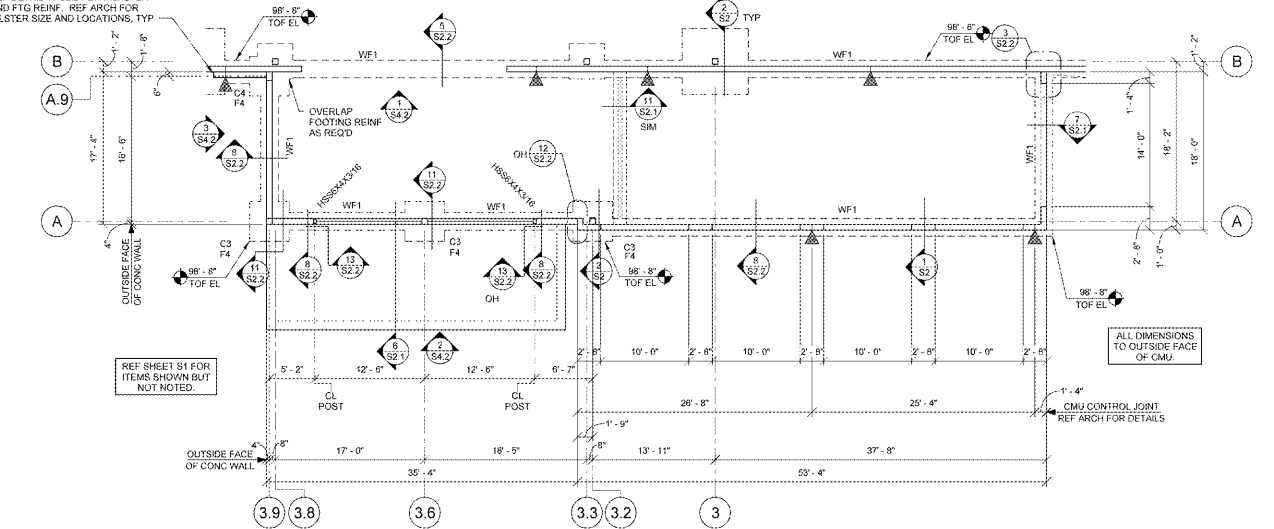

1 GR VESTIBULE FOUNDATION PLAN
1/8" = 1'-0"

Order Plans @ www.LDLine.com

RET DES
COLLABORATIVE

STIPULATION FOR THE CONTRACTOR TO VERIFY THE DIMENSIONS AND LOCATIONS OF ALL ITEMS SHOWN ON THIS PLAN. THE CONTRACTOR SHALL BE RESPONSIBLE FOR VERIFYING THE DIMENSIONS AND LOCATIONS OF ALL ITEMS SHOWN ON THIS PLAN. THE CONTRACTOR SHALL BE RESPONSIBLE FOR VERIFYING THE DIMENSIONS AND LOCATIONS OF ALL ITEMS SHOWN ON THIS PLAN.

CONSULTANTS
Johnston Group
Architectural
10000 Westpark Drive
Suite 200
Dallas, TX 75241
972.988.1111
www.johnstongroup.com

Walmart
LEESBURG, VIRGINIA
STORE NO: 1904-05
11/06/28 | PROJ: C-19-LSL-CL
JOB NUMBER: 11904-05

ISSUE BLOCK	
OTB	11/30/17

CHECKED BY: RCB
DRAWN BY: BWN
PROTO CYCLE: 04/28/17
DOCUMENT DATE: 09/13/17
JBA PROJECT NO: 96601904R

BID SET
NOT FOR
CONSTRUCTION

VESTIBULE
PLANS

SHEET:
S6