



A4-01
PLAN
YARD SIGNAGE
SCALE 3/4"=1'-0"

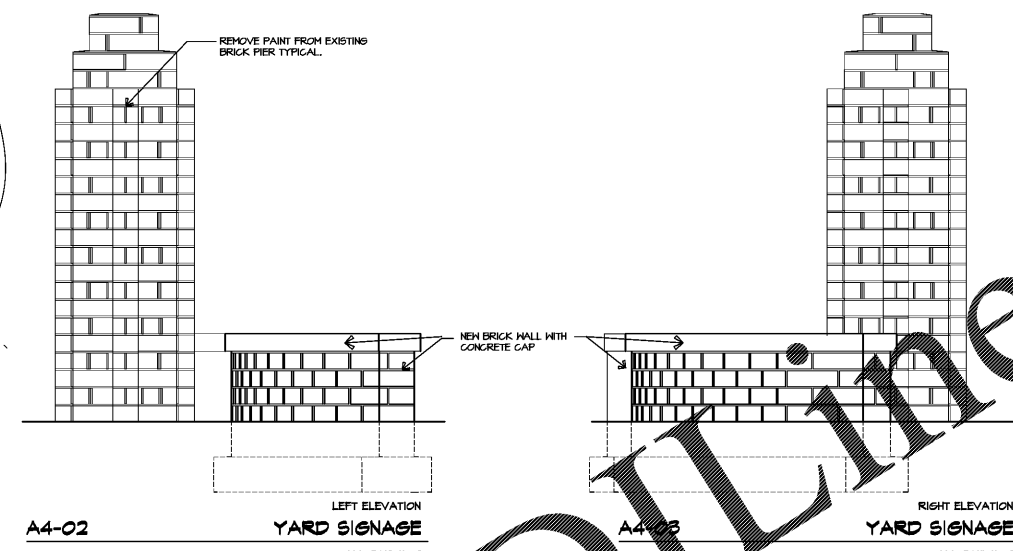


A4-02 LEFT ELEVATION **YARD SIGNAGE** SCALE 3/4"=1'-0"
A4-03 RIGHT ELEVATION **YARD SIGNAGE** SCALE 3/4"=1'-0"

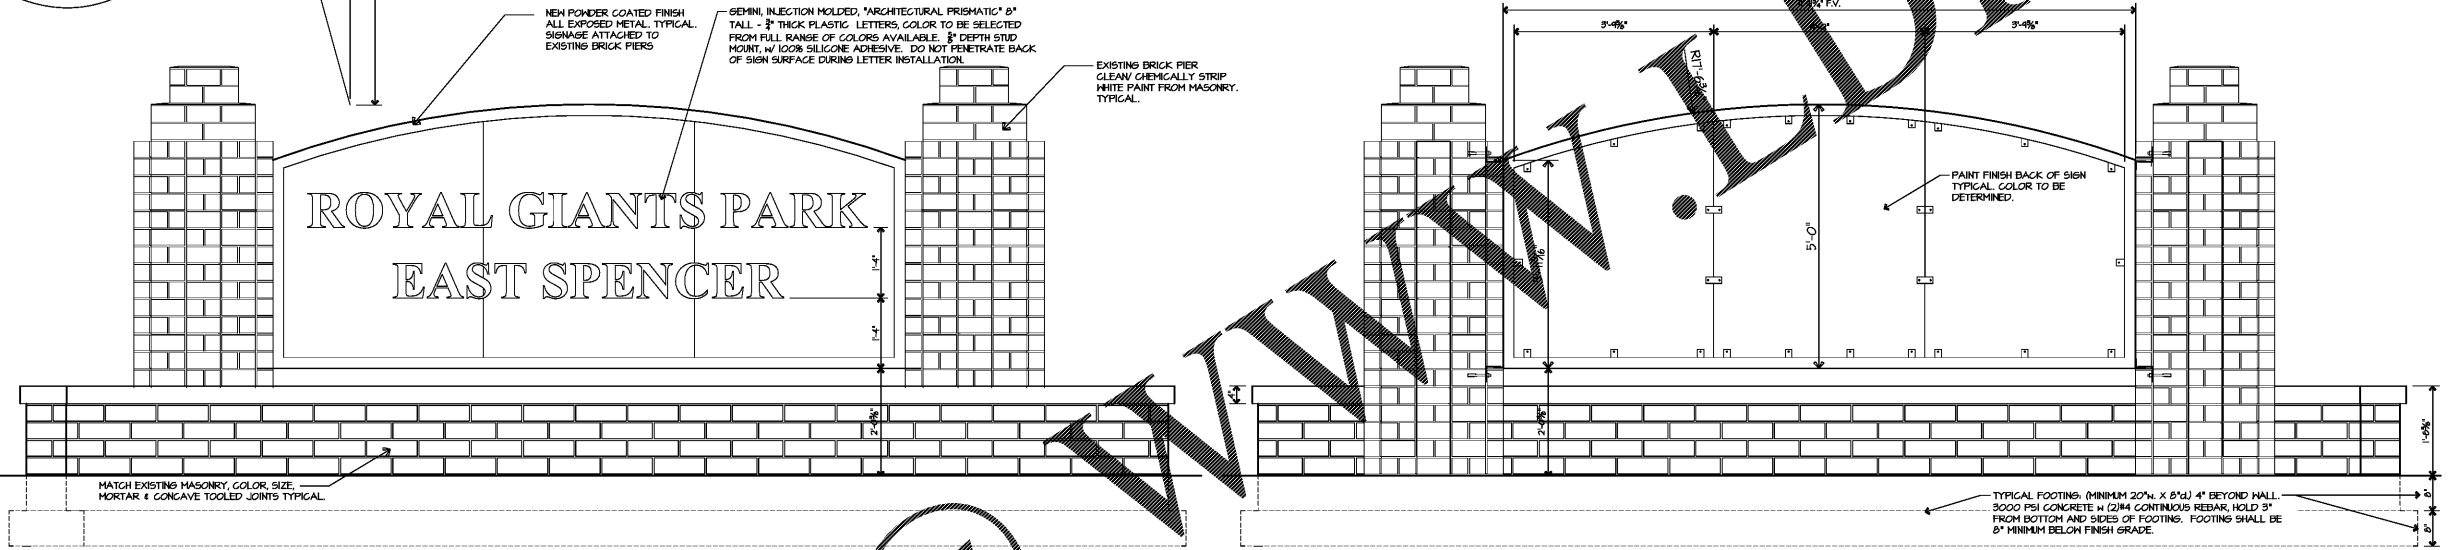


A4-04 FRONT ELEVATION **YARD SIGNAGE** SCALE 3/4"=1'-0"


A4-05 REAR ELEVATION **YARD SIGNAGE** SCALE 3/4"=1'-0"

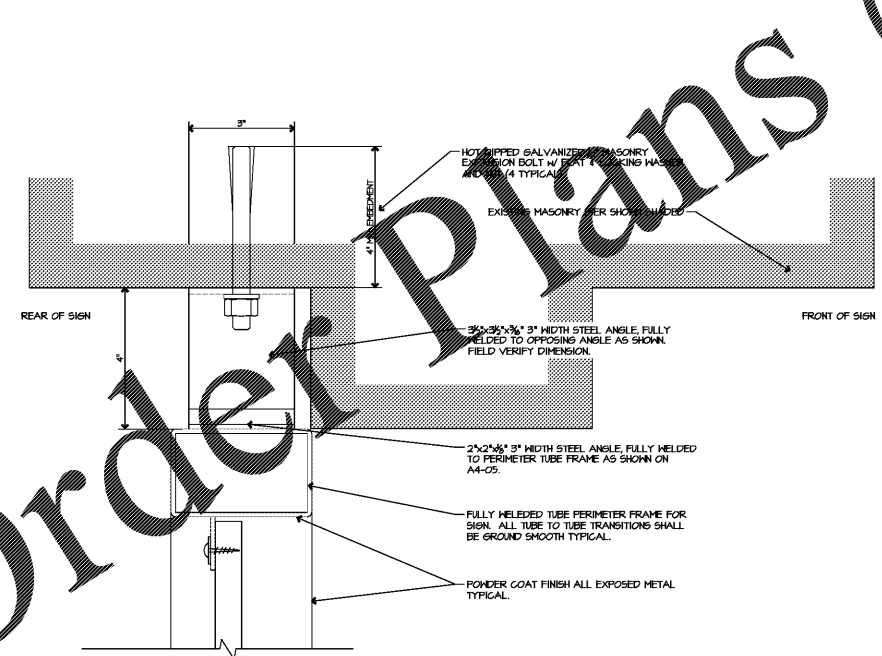

A4-06 THRU EXISTING PIER **PLAN SECTION** SCALE 6"=1'-0"

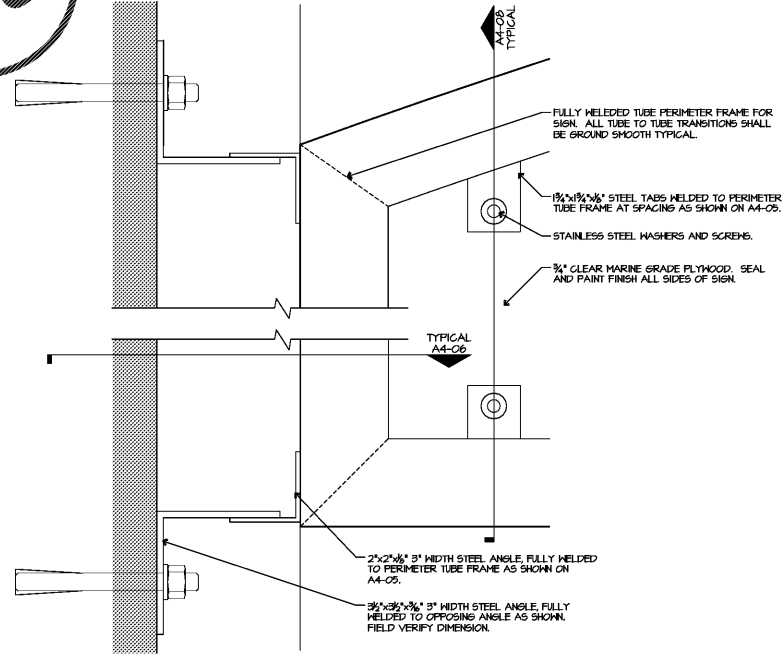

A4-07 REAR OF SIGN **SECTION/ELEVATION** SCALE 6"=1'-0"

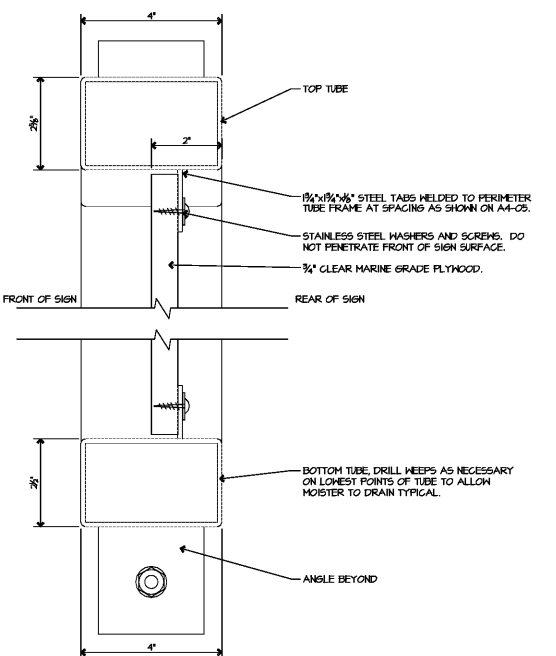

A4-08 VERTICAL SECTION **SECTION** SCALE 6"=1'-0"

**SITE
SIGNAGE
SHEET**
DETAILS
ELEVATIONS

**ROYAL GIANTS
PARK - 2017
RENEWAL PROJECT**
200 ROBINSON ROAD
EAST SPENCER, NC 28039



OrderPlans@

WWW.LDLINE.COM