



CFP INC.
STORE DEVELOPMENT
FOLSOM STREET
SAN FRANCISCO, CA 94105

REPS. I.D.: 00000131847
STORE NUMBER: 5724

STORE LOCATION:
BUCKHEAD STATION
1 BUCKHEAD LOOP NE
ATLANTA, GA 30326

DESIGN TYPE: P3
GENERATION: 18012
PROTOTYPE DATE: 08/31/17
OPENING: 2018

CONSULTANT INFO:

PROFESSIONAL STAMP:

ARCHITECT INFO:

brr
ARCHITECT OF RECORD:
BOYD W. RAU
6700 ANTIPOCH PLAZA
SUITE 300
MEMPHIS, TN 38124
www.brrarch.com
TEL: 913-262-9095
FAX: 913-262-9044

ISSUE TYPE:

BID/PERMIT 01/05/18

REVISIONS:


DRAWN BY: CAR

A/E JOB NUMBER: 65013029

TITLE SHEET:
EXTERIOR ELEVATIONS


SHEET NUMBER:

A2-0

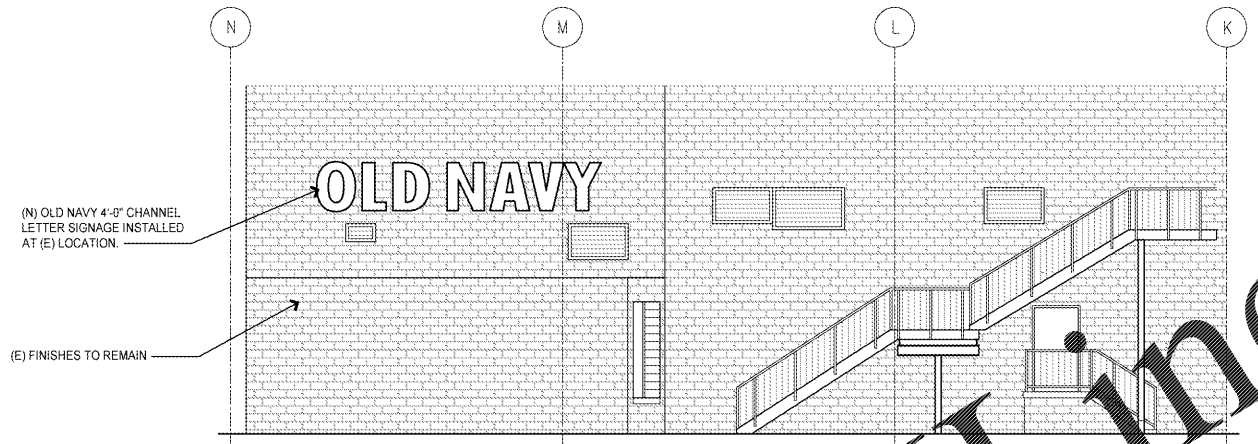


REAR ELEVATION

SCALE:
1/8" = 1'-0" 3

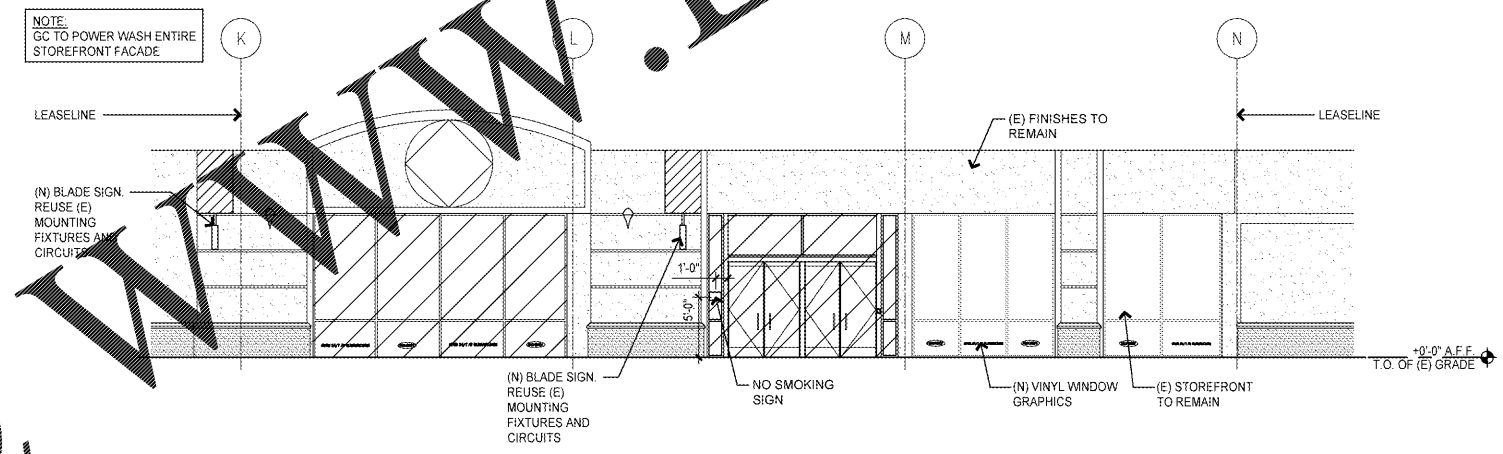

FRONT BREEZEWAY ELEVATION

SCALE:
1/8" = 1'-0" 2

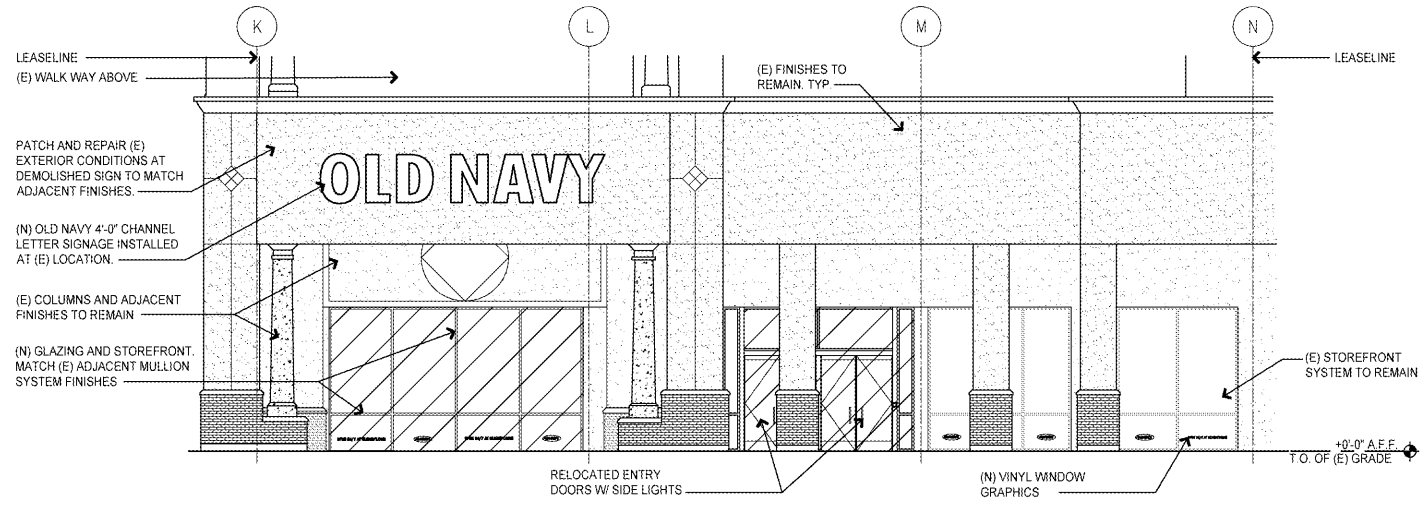

FRONT ELEVATION

SCALE:
1/8" = 1'-0" 1

Order Plans @

WWW.LDILINE.COM