


Order Plans

@

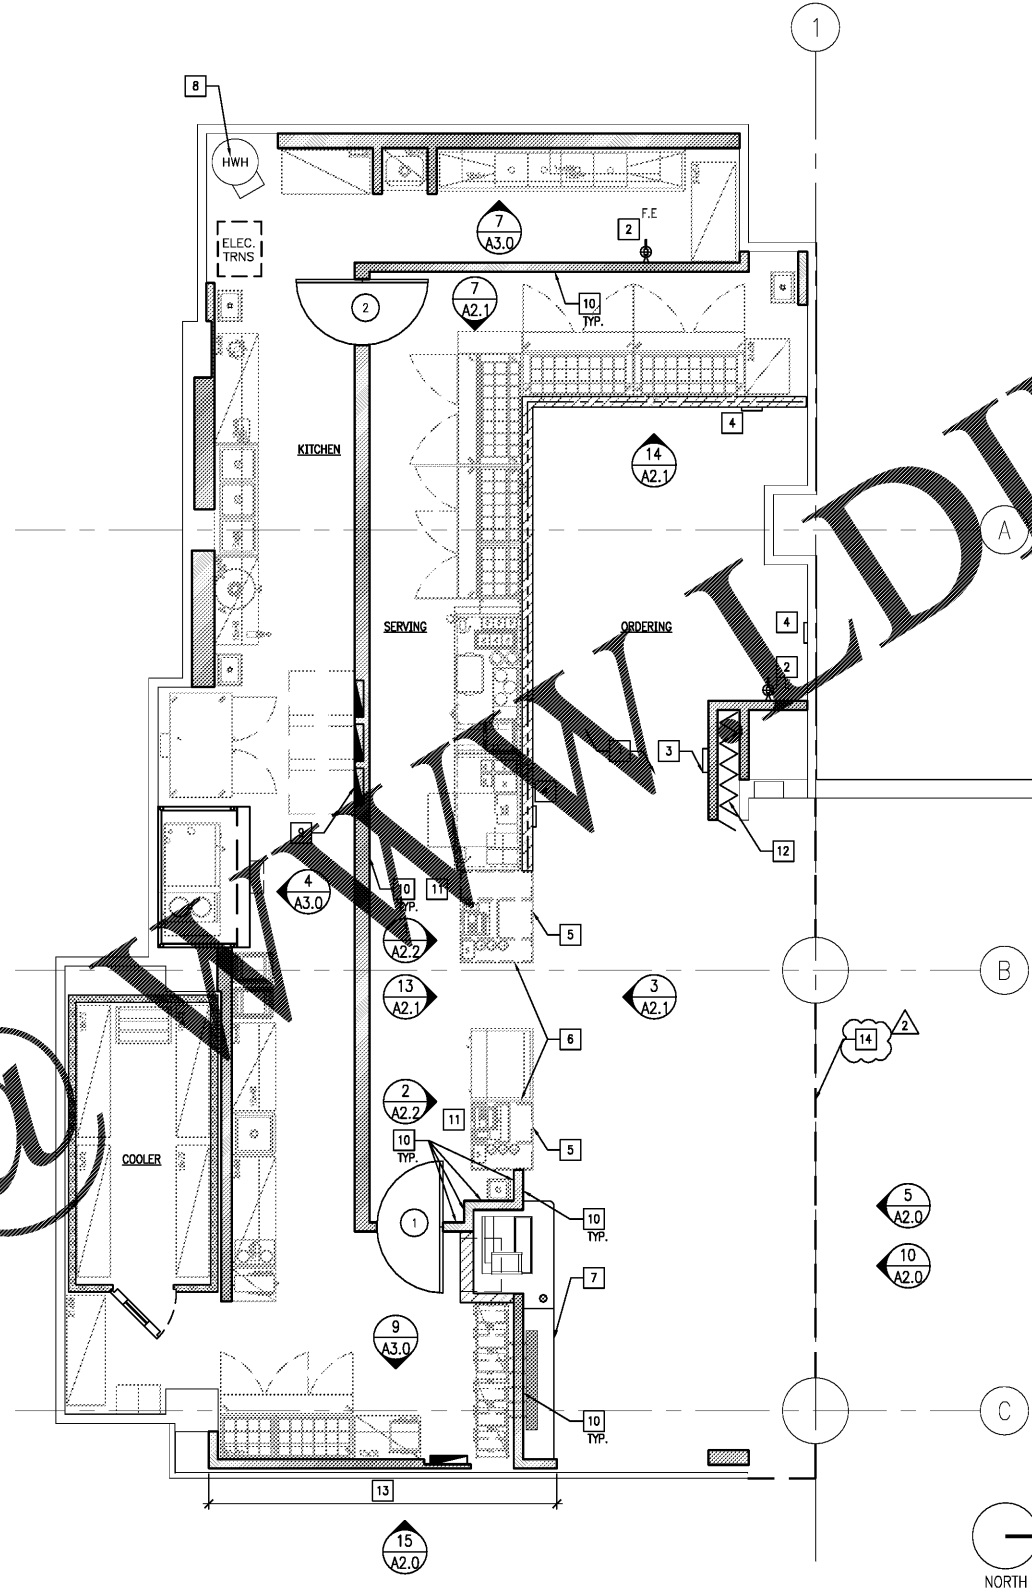

FLOOR PLAN

SCALE: 1/4" = 1'-0"

- KEYNOTES:**
- SEE SHEET A1.1 FOR WALL TYPES AND DIMENSIONS
 - PROVIDE 2A-K PORTABLE FIRE EXTINGUISHER AT LOCATION INDICATED IN KITCHEN, PROVIDE 2A10B-C PORTABLE FIRE EXTINGUISHERS AT ALL OTHER LOCATIONS INDICATED, REVIEW SIZE, TYPE AND LOCATIONS WITH LOCAL FIRE MARSHAL PRIOR TO PURCHASE / INSTALLATION.
 - OCCUPANT LOAD SIGN TO READ "MAXIMUM OCCUPANCY LOAD ##". REFER TO OCCUPANT LOAD PLAN A8.0.
 - PROVIDE MENU HOLDER, SEE DETAIL 28/A2.1.
 - PROVIDE WP-1 WOOD PLANKS APPLIED TO BACK OF CABINET, SEE INTERIOR ELEVATIONS.
 - PROVIDE WP-1 WOOD PLANKS APPLIED TO SIDING CABINET.
 - PROVIDE WP-2 WOOD PLANKS TO DOORS OF CABINET.
 - PROVIDE TANK WATER HEATER, SEE PLUMBER DRAWINGS.
 - ELECTRICAL PANELS, SEE ELECTRICAL DRAWINGS.
 - PROVIDE 5/8" CEMENT BOARD AT T-3 WALL TILE AREAS. SEE INTERIOR ELEVATIONS AND FINISH FLOOR PLAN.
 - SEE DETAIL 14/A4.0 FOR INFORMATION PERTAINING TO THE LOW VOLTAGE CONDUIT AND ELECTRICAL ROUTING AND PLACEMENT FOR POS AREA.
 - PROVIDE CORNER INNOVATIVE DOOR SOLUTIONS SIDE FOLDING GRILLE: VISIONGLIDE MFG. ES6-36 BRICKGILDE BRICK WITH POCKET DOOR ASSEMBLY. COLOR: ANOXYD.
 - WINDOW FILM / SALATA GRAPHIC. COORDINATE WITH OWNER ON PROCEDURE. WINDOW / FILM GRAPHICS SUPPLIED BY SALATA, INSTALLED BY GC. SEE SHEET A2.0
 - PROVIDE TEMPORARY WOOD CONSTRUCTION ENCLOSURE WITH 4'-8" WIDE ACCESS DOOR. COORDINATE LOCATION AND OUTSIDE APPEARANCE WITH LANDLORD CONSTRUCTION REPRESENTATIVE.

- GENERAL NOTES:**
- SEE SHEETS A2.0 AND A2.1, FOR WINDOW FILM / SALATA GRAPHIC INFORMATION IF APPLICABLE. GRAPHICS FURNISHED AND INSTALLED BY SALATA CORPORATE VENDOR.

- TAG LEGEND**
- X KEY NOTE
 - (X) DOOR TAG, SEE SHEET A3.0 FOR DOOR SCHEDULE
- WALL LEGEND**
- EXISTING WALL TO REMAIN. VERIFY CONDITION PATCH AND REPAIR TO LIKE NEW CONDITION - GC TO VERIFY FIRE RATING IF APPLICABLE.
 - NEW CONSTRUCTION - FULL HEIGHT
 - NEW CONSTRUCTION - PARTIAL HEIGHT
 - NEW CONSTRUCTION - PARTIAL HEIGHT WALL WITH SERVING LINE SNEEZE GUARD

INTERPLAN

ARCHITECTURE
ENGINEERING
INTERIOR DESIGN
PROJECT MANAGEMENT

604 COURTLAND STREET
SUITE 100
TALLAHASSEE, FLORIDA 32304
PH 407.645.5008
FX 407.629.9124

SEAL:
THIS DOCUMENT IS NOT FOR CONSTRUCTION
UNLESS THE ARCHITECT OR ENGINEER'S
SIGNATURE AND SEAL APPEAR BELOW.

NO	DATE	REVISIONS
2	01.04.18	ISSUED/RELEASED FOR CONSTRUCTION
1	12.28.17	LANDLORD COMMENTS
		REMARKS

Salata

PEACHTREE CENTER MALL
231 PEACHTREE ST., NE SUITE B14
ATLANTA, GA 30303

PROJECT NO: 2017.0221
DATE: 12.08.2017

A1.2
FLOOR PLAN

CHECKED: MW DRAWN: MP

INTERPLAN, LLC. RESERVES COPYRIGHT & OTHER RIGHTS RESPECTING THESE DOCUMENTS TO THE ORIGINAL SITE. USE FOR PURPOSES FOR WHICH THEY WERE PREPARED. REPRODUCTIONS, CHANGES OR ASSIGNMENTS ARE PROHIBITED. COPYRIGHT © 2017