


KEYNOTES: []

- EXISTING FINISH TO REMAIN.
- INSTALL NEW FLOOR TILE TO MATCH EXISTING ADJACENT DARK COLORED FLOORING WHERE REQUIRED.

FINISH SCHEDULE						
ROOM NAME	FLOOR	BASE	WALLS	CEILING	CEILING HEIGHT	NOTES
ORDERING	T-1	B-1	WP-1, P-1	C-1	SEE A1.4	SEE NOTES BELOW
SERVING	T-1	B-1 W/ COVE BASE	T-3	C-2 & SOFFIT	SEE A1.4	PAINT FRONT/BOTTOM/BACK OF SOFFIT P-2; PROVIDE FRP INSIDE CUBBIES, SEE 13/A4.0
COOLER	T-2	B-2	BY COOLER MFR	BY COOLER MFR	BY COOLER MFR	SEE NOTES BELOW
KITCHEN	T-2	B-2	FRP-1	C-2	SEE A1.4	FRP-1 AT WALLS U.N.O. SEE NOTES BELOW

- NOTES:
- SEE SHEET A2.0, A2.1 & A3.0 FOR INTERIOR ELEVATION PAINT COLORS & FINISHES.
 - SEE DOOR SCHEDULE ON SHEET A3.0 FOR DOOR AND DOOR FRAME PAINT COLORS.
 - PROVIDE CABINET HARDWARE BAR PULL BP-1 AT CABINET DOORS AND DRAWERS.
 - PROVIDE SCHLUTER RONDEC-DB (4E) ALUMINUM TRIM AT TOP OF WALL TILE WAINSCOT IN TOILET ROOMS.
 - PROVIDE SCHLUTER BRIGHT WHITE QUADCO COATED ALUM. VERTICAL EDGE PROTECTION AT OUTSIDE CORNERS OF T-3 TILE.
 - PROVIDE MARLITE FRP TRIMS M370 (EDGE), M365 (DIVISION), M350 (INSIDE CORNER) AND M360 (OUTSIDE CORNER ABOVE S.S. CORNER GUARDS). PROVIDE 2" X 48" ADHERED STAINLESS STEEL CORNER GUARDS AT FRP-1 OUTSIDE CORNERS FROM BASE TO 4'-0" AFF.
 - FINISHES TO BE INSTALLED PER MANUFACTURER'S RECOMMENDATIONS AND INSTALLATION INSTRUCTIONS.
 - MORTAR FOR QUARRY TILE (T-2) TO BE MAPEI ULTRAFLEX 2.
 - MORTAR FOR LARGE TILE (T-1) TO BE MAPEI ULTRAFLEX LFT.
 - USE MAPEI MAPELASTIC AQUADEFENSE AT DEMISING WALL FLOOR & BASE (TO 12" AFF).
 - IN FOOD PREPARATION AREAS, TOILET ROOMS, AND SERVING AREAS, ALL MATERIALS FOR INDOOR FLOOR, WALL, AND CEILING SURFACES SHALL BE SMOOTH, LIGHT COLORED, DURABLE, EASILY CLEANABLE, AND NON-ABSORBENT.

FINISH LEGEND						
ITEM	DESCRIPTION	PLACEMENT	VENDOR	BRAND	CODE	
BP-1	BAR PULL FOR CABINETS	VENETIAN BRONZE WITH COPPER 96 MM BAR PULL, AVANTE #65156VB	DINING	HOME DEPOT ON-LINE	INTERNET# 283738485	UPC CODE 885785304068
B-1	WALL BASE	4"x24" PIECES CUT FROM 12"x24" T-1 FLOOR TILE	DINING, CORRIDOR	EMSER	PIETRE DEL NORDE	P20PIETDI1224MA
B-2	WALL BASE	6"x6" TILE COVE BASE & CORNER TILES, SMOKE COLOR, COVE BASE FLUSH WITH FLOOR TILE (NOT ON TOP OF FLOOR TILE)	COOLER, KITCHEN	EMSER	E-QUARRY, ABRASIVE	Q10EQUASW0606A
C-1	SUSPENDED CEILING	2"x2"x3/4" LAY-IN PANEL WITH FINELINE REVEAL EDGE AND DOWN DXT 9/16" GRID (FLAT WHITE COLOR)	TOILET, VESTIBULE	PER GC	USG ECLIPSE	76975HRC WHITE
C-2	SUSPENDED CEILING	2"x2"x1/2" VINYL FACED GYPSUM BOARD PANELS WITH DOWN DX 15/16" GRID (FLAT WHITE COLOR)	SERVING, KITCHEN	PER GC	USG SHEETROCK	3260 WHITE
CTP-1	COUNTERTOP	SILESTONE NATURAL QUARTZ, LAGOON COLOR WITH SUEDE FINISH, 3/4" THICK WITH BASIC EASED EDGES	DINING	COSENTINO	NEBULA SERIES	LAGOON
FRP-1	FRP	SMOOTH VINYL SURFACE OF FRP (EXPOSED) FACING KITCHEN, WITH PVC TRIMS	KITCHEN	PER GC	MARLITE	S100 WHITE
G-1	GROUT	MAPEI 19 PEARL GRAY ULTRACOLOR PLUS FA CEMENT GROUT WITH 1/8" JOINTS	USE WITH T-1, 3/16" GROUT WIDTH	PER GC	MAPEI	19 PEARL GRAY
G-2	GROUT	MAPEI 09 KARAPOXY CQ GROUT WITH 3/8" JOINTS	USE WITH T-2, 3/8" GROUT WIDTH	PER GC	MAPEI	09 KARAPOXY CQ
G-3	GROUT	WHITE GROUT	USE WITH T-3, 3/32" GROUT WIDTH	PER GC	-	#001 EVEREST WHITE
P-1	PAINT	MATURE GRAPE, EGGSHELL FINISH, PROVIDE LEVEL 5 FINISH	DINING (ACCENT)	PER GC	SHERWIN WILLIAMS	SW6286
P-2	PAINT	LEAPFROG GREEN, EGGSHELL FINISH	DINING SOFFIT, TOILET AS INDICATED	PER GC	SHERWIN WILLIAMS	SW6431
P-3	PAINT	PURE WHITE, EGGSHELL FINISH, PROMAR	WALLS (U.N.O.)	PER GC	SHERWIN WILLIAMS	SW7003
PL-1	PLASTIC LAM.	WHITE CYPRESS	BANQUET SEATING - SEE GENERAL MILLWORK NOTES ON SHEET A2.2	PER GC	WILSONART	7976K-1
PS-1	STAIN	WINTER WHITE (SEMI-TRANSPARENT) STAIN FOR WOOD	WP-1 & WP-2	PER GC	SHERWIN WILLIAMS	SW3131
T-1	TILE	12"x24" CERAMIC FLOOR TILE, DETROIT MATTER GRAY COLOR, 1/3 : 1/3 OFFSET RUNNING BOND	DINING, CORRIDOR, TOILET	EMSER	PIETRE DEL NORDE	P20PIETDI1224MA
T-2	TILE	6"x6" QUARRY FLOOR TILE, SMOKE COLOR, STRAIGHT LAID PATTERN	KITCHEN, COOLER	EMSER	E-QUARRY, ABRASIVE	Q10EQUAGR0606A
T-3	TILE	4"x16" SUBWAY CERAMIC WALL TILE, WHITE COLOR, 1/3 : 1/3 OFFSET RUNNING BOND	DINING LINE WALL AS INDICATED, TOILET WALLS	EMSER	TILE WHITE, GLOSS	F31V0GUMH0416P
WP-1	WOOD PLANK	POPLAR WOOD, 5 1/2" x RANDOM LENGTH x 3/4" THICK FAS, WITH 1/8" 45 DEGREE CHAMFER AT LONG AND SHORT EDGES, STAINED WITH PS-1 AND FINISHED WITH (3) COATS LACQUER	DINING WALLS AS INDICATED, FRONT AND SIDES OF MILLWORK CABINETS	PER GC	PER GC	N/A
WP-2	WOOD PLANK	POPLAR WOOD, 5 1/2" x RANDOM LENGTH x 3/8" THICK FAS, WITH 1/8" 45 DEGREE CHAMFER AT LONG AND SHORT EDGES, STAINED WITH PS-1 AND FINISHED WITH (3) COATS LACQUER	GLUED & NAILED TO MILLWORK DOORS AS INDICATED	PER GC	PER GC	N/A

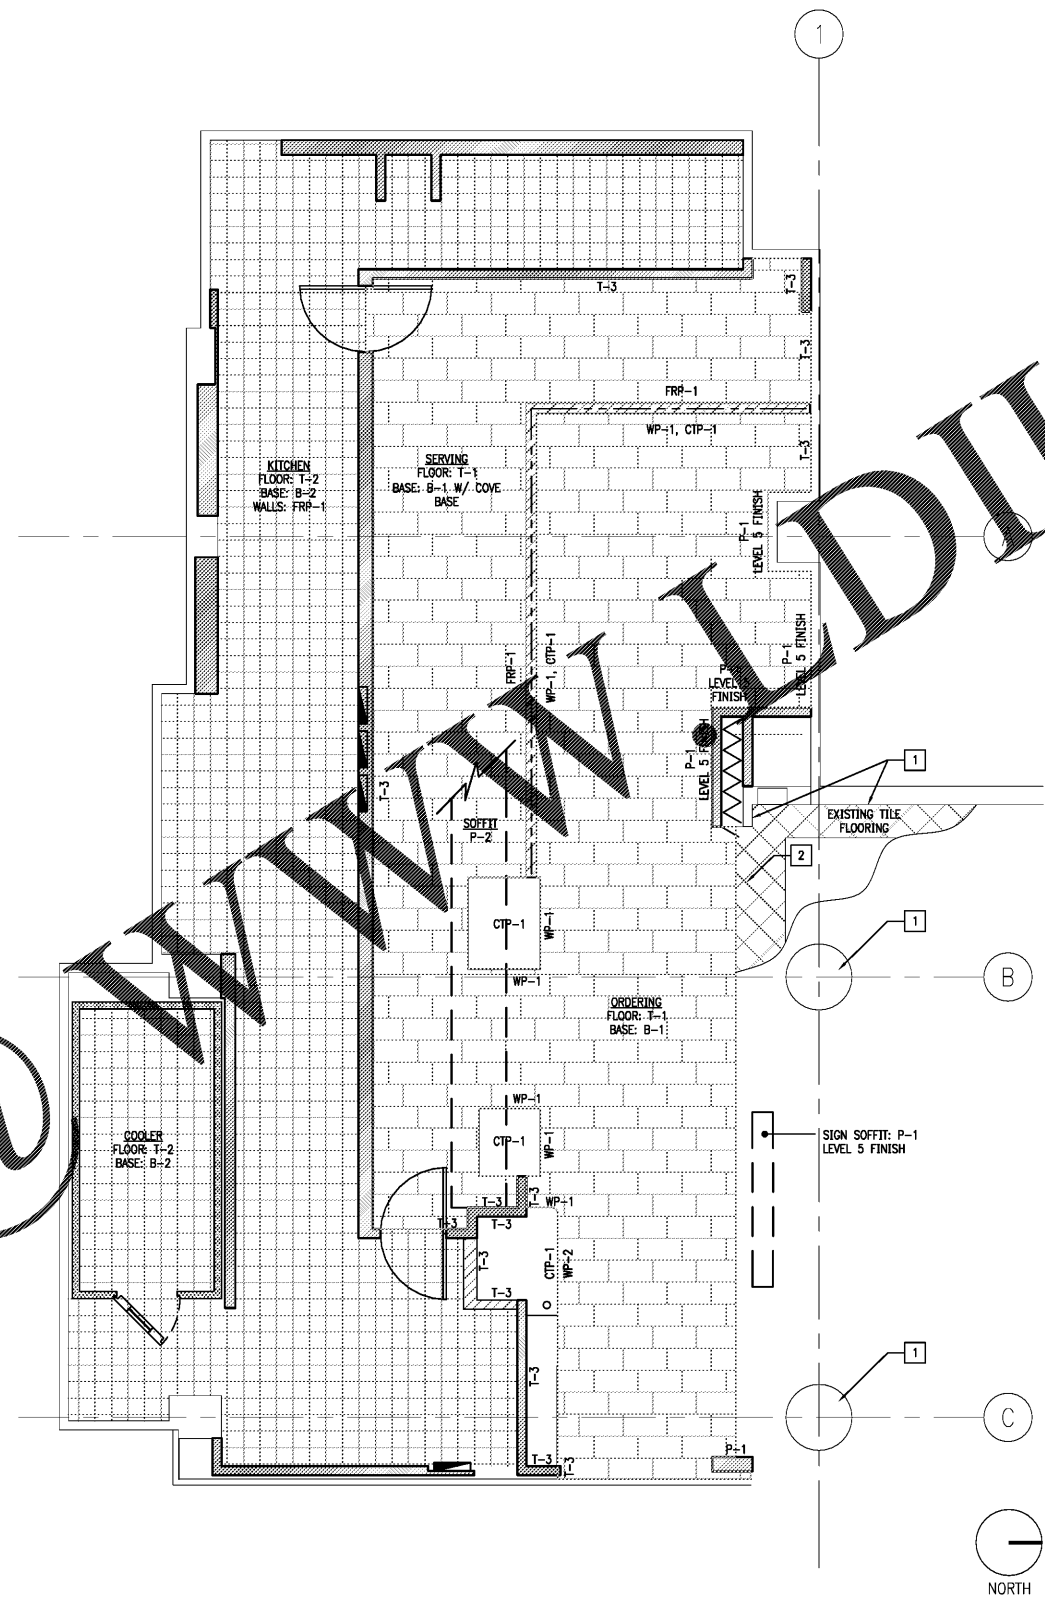

FINISH PLAN

SCALE: 1/4" = 1'-0"

Order Plans @

- 01.04.18 ISSUED/RELEASED FOR CONSTRUCTION
 - 12.28.17 LANDLORD COMMENTS
- NO DATE REMARKS

REVISIONS

Salata
PEACHTREE CENTER MALL
231 PEACHTREE ST., NE SUITE B14
ATLANTA, GA 30303

PROJECT NO: 2017.0221
DATE: 12.08.2017

A1.3
FINISH PLAN

CHECKED: MP DRAWN: RS

INTERPLANS, LLC RESERVES COPYRIGHT & OTHER RIGHTS RESPECTING THESE DOCUMENTS TO THE ORIGINAL SITE OR EMPLOYEE FOR WHICH THEY WERE PREPARED. REPRODUCTIONS, CHANGES OR ASSIGNMENTS ARE PROHIBITED. COPYRIGHT © 2017