
 
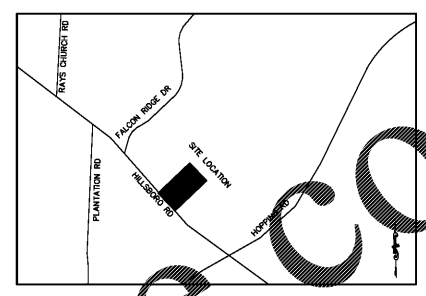


Order

WWW.LDILine.com

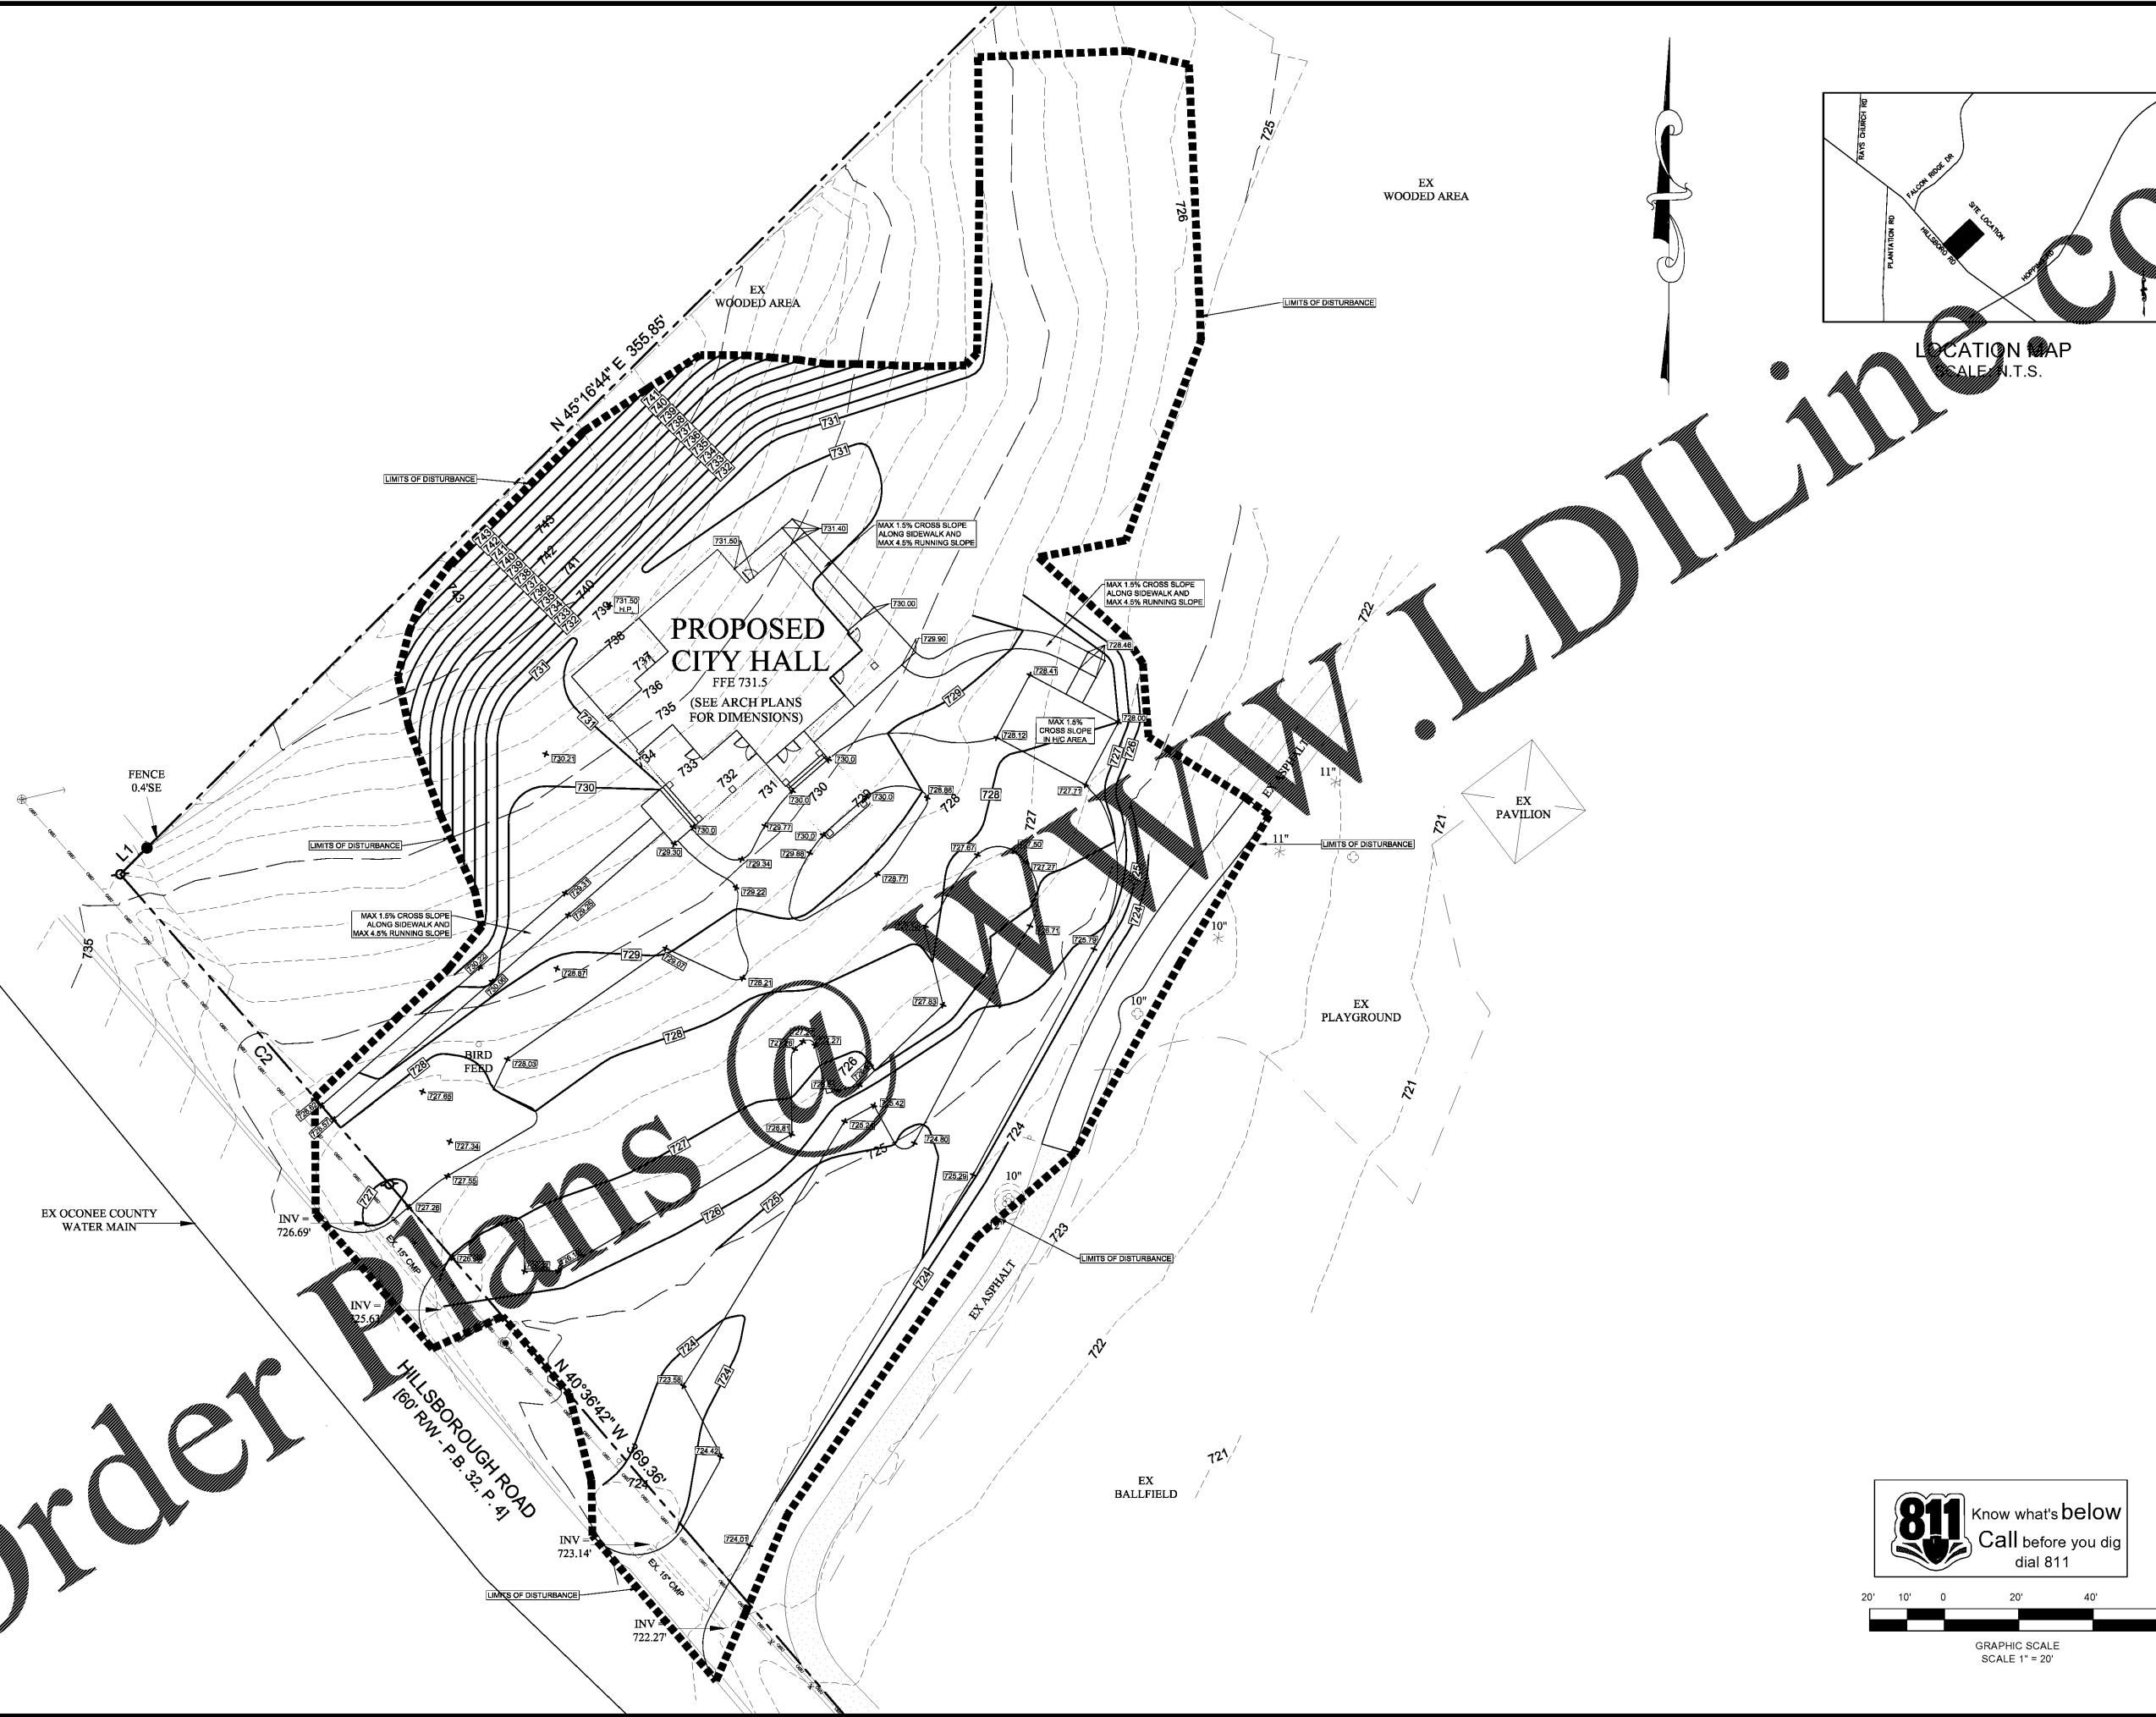

REVISION BLOCK:

#	DATE	DESCRIPTION
C	03/07/17	MAYOR & COUNCIL REVIEW
D	04/14/17	FULL SUBMITTAL
E	08/07/17	ADDRESS COMMENTS
F	10/24/17	ADDRESS COMMENTS
G	11/17/17	RFP DOCUMENT



Carter Engineering Consultants, Inc.
 3651 Mars Hill Road, Suite 200
 Watkinsville, GA 30677
 P: 770.725.1200
 F: 770.725.1204
 www.carterengineering.net

SITE DEVELOPMENT PLANS
 for
TOWN OF NORTH HIGH SHOALS
 280 HILLSBORO RD, TOWN OF NORTH HIGH SHOALS, OCOOEE COUNTY, GA.

PROJECT NAME:
NORTH HIGH SHOALS TOWN HALL

SHEET TITLE:
GRADING & DRAINAGE PLAN

SHEET NUMBER:
6

PROJECT NUMBER:
14002NHS

DATE:
09/07/17