


REVISIONS	
#	DATE

A
NEW TOWN
HALL FOR:

THE TOWN OF
NORTH
HIGH
SHOALS

260 HILLSBORO
ROAD

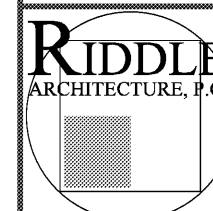


1481 HODGES MILL ROAD
BOGART, GA
30622
(404) 285-8646

TITLE: REFLECTED
CEILING PLAN

JOB #: 1510
DATE: 11.17.17

SHEET #
A4

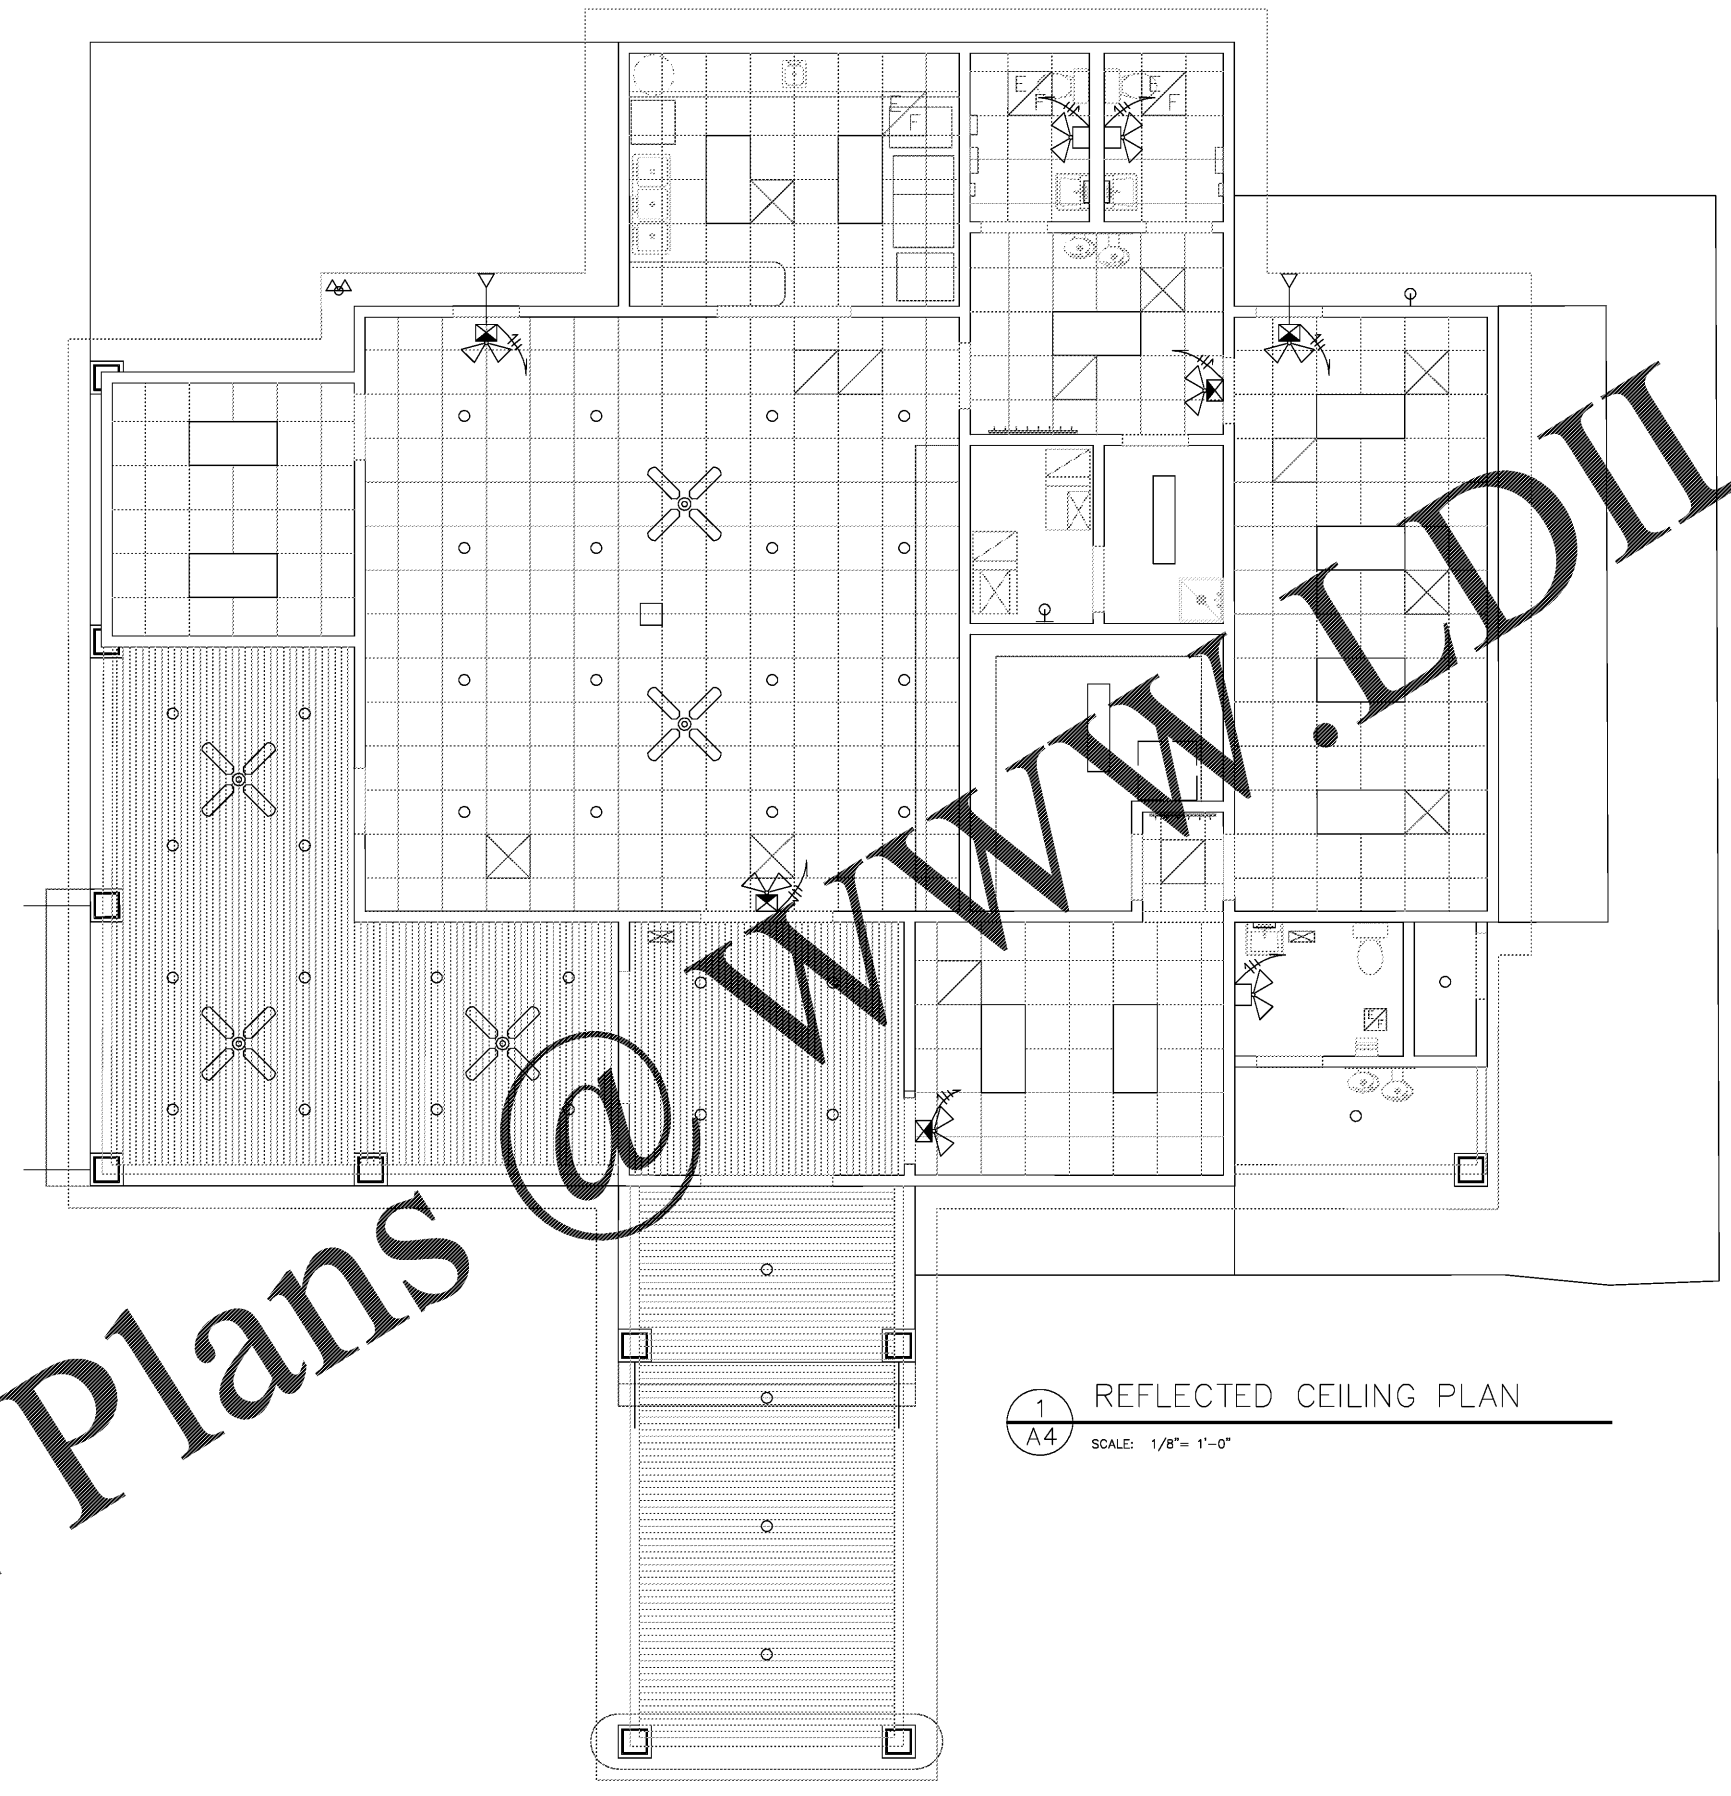

1 REFLECTED CEILING PLAN
A4 SCALE: 1/8" = 1'-0"

Order Plans @

www.LDLine.com