


REVISIONS	
#	DATE

A  
NEW TOWN  
HALL FOR:

THE TOWN OF  
NORTH  
HIGH  
SHOALS

260 HILLSBORO  
ROAD

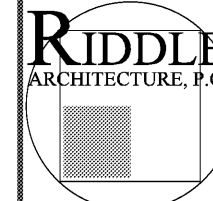


AMERICAN  
INSTITUTE  
OF  
ARCHITECTS

1481 HODGES MILL ROAD  
WATKINSVILLE, GA  
306772  
(404) 285-8646

TITLE: ROOF  
PLAN

JOB #: 1510  
DATE: 11.17.17

SHEET #  
A5

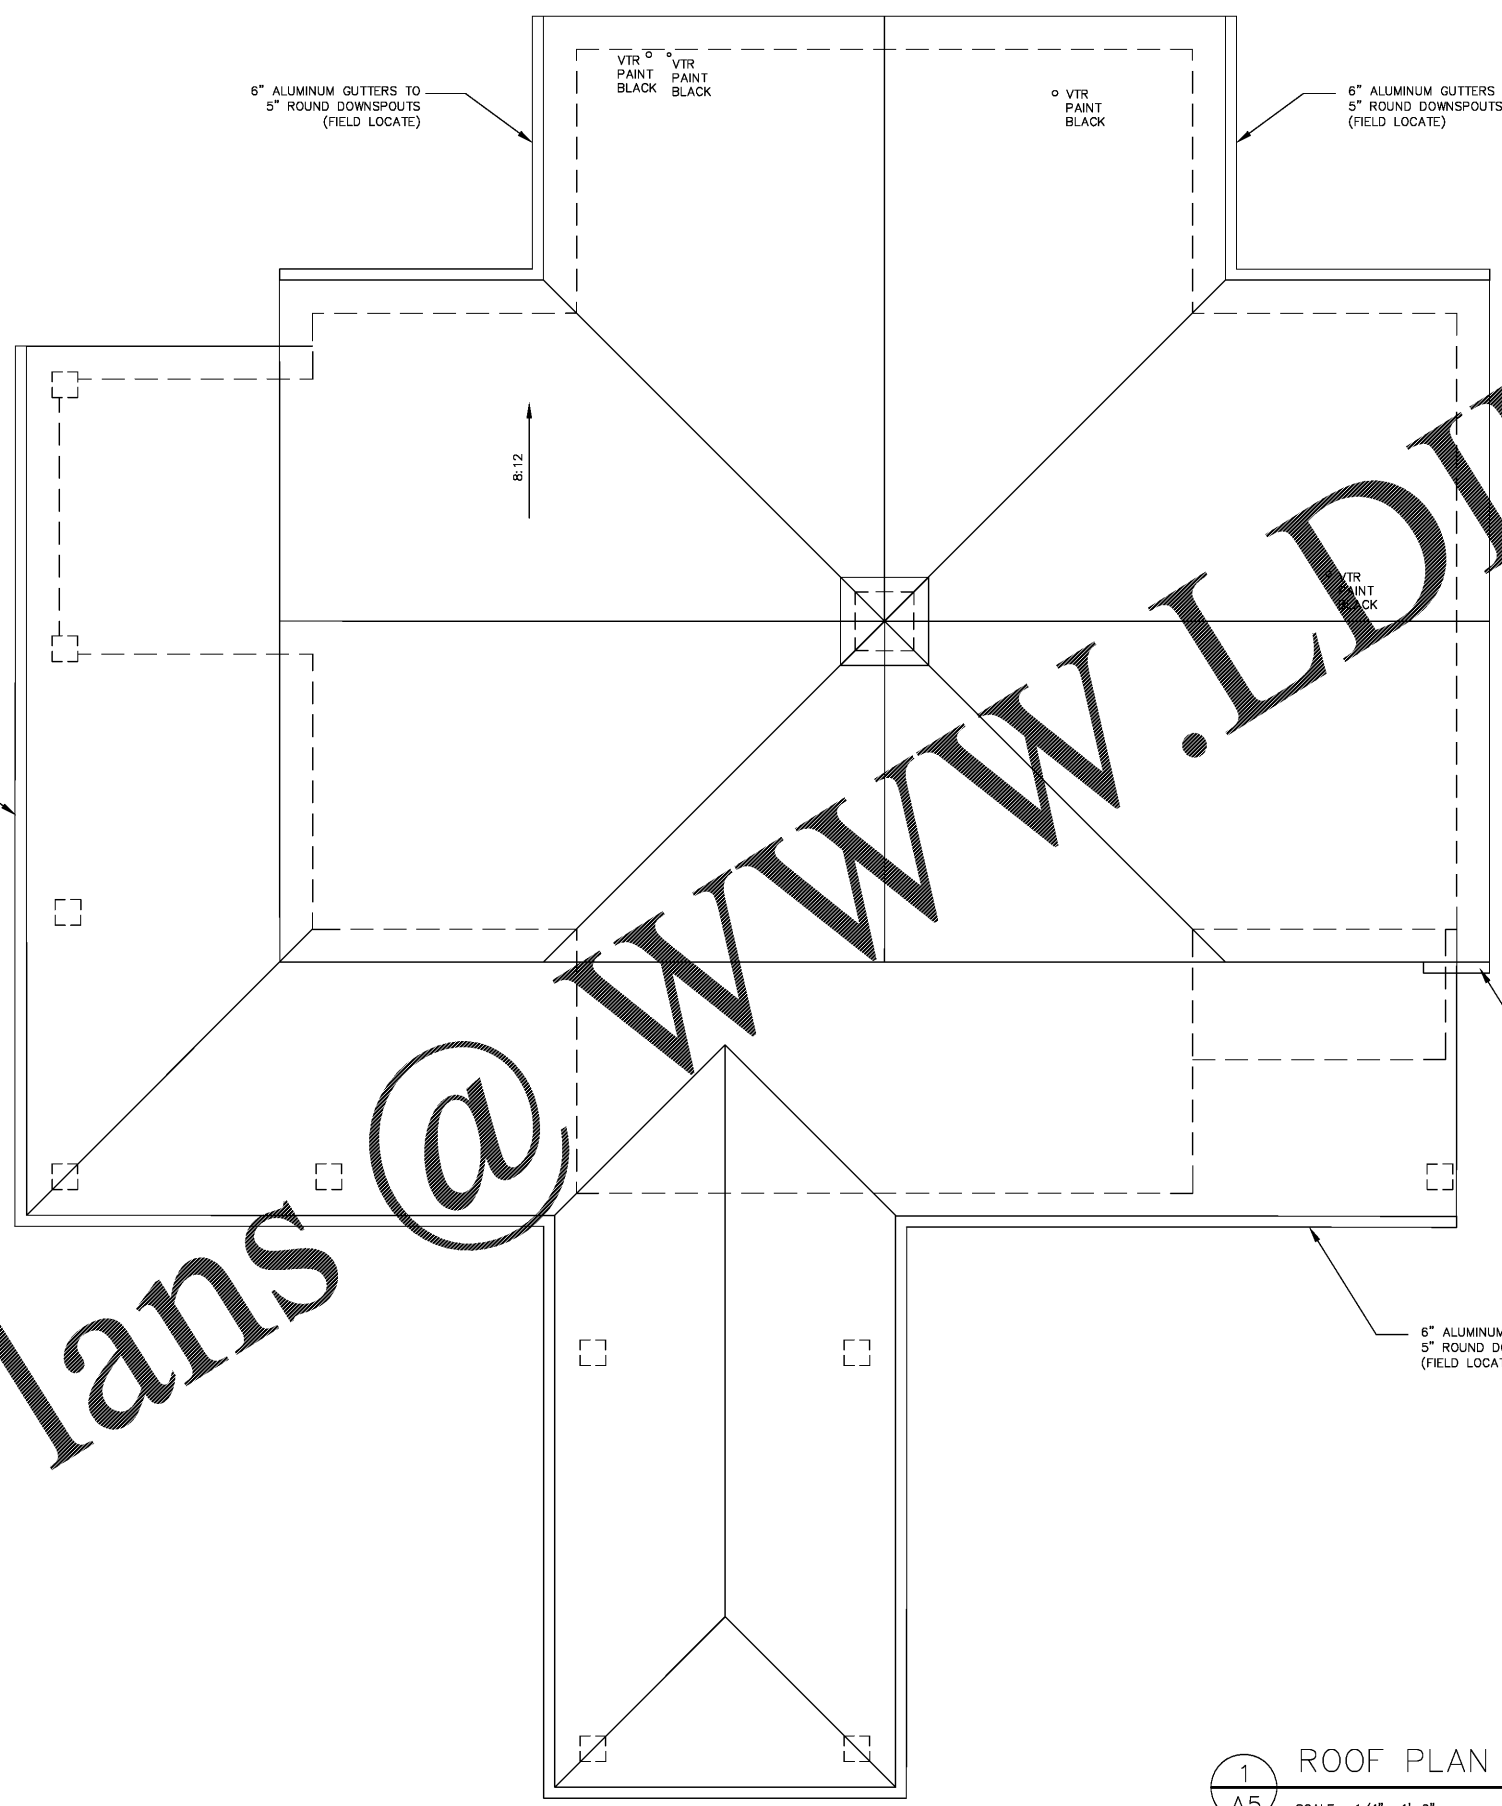

1 ROOF PLAN  
A5 SCALE: 1/4" = 1'-0"

FOR BIDDING & PRICING

Order Plans @

WWW.LDILine.com