




SEAL:

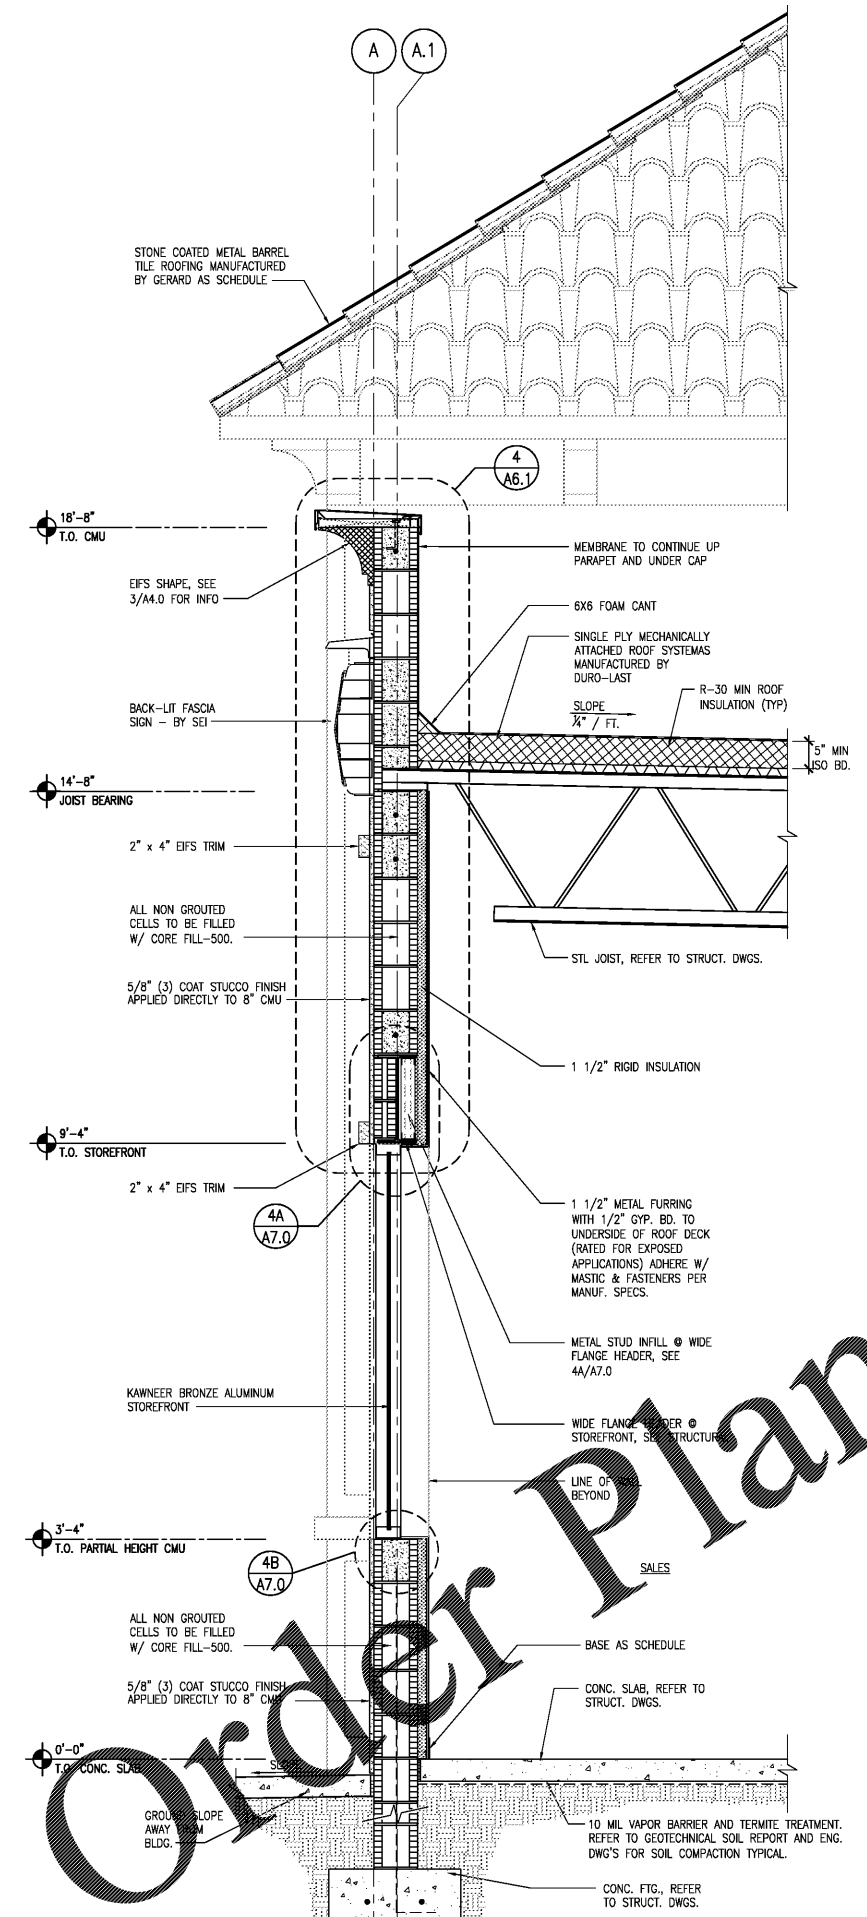

1 WALL SECTION 3/4" = 1'-0"

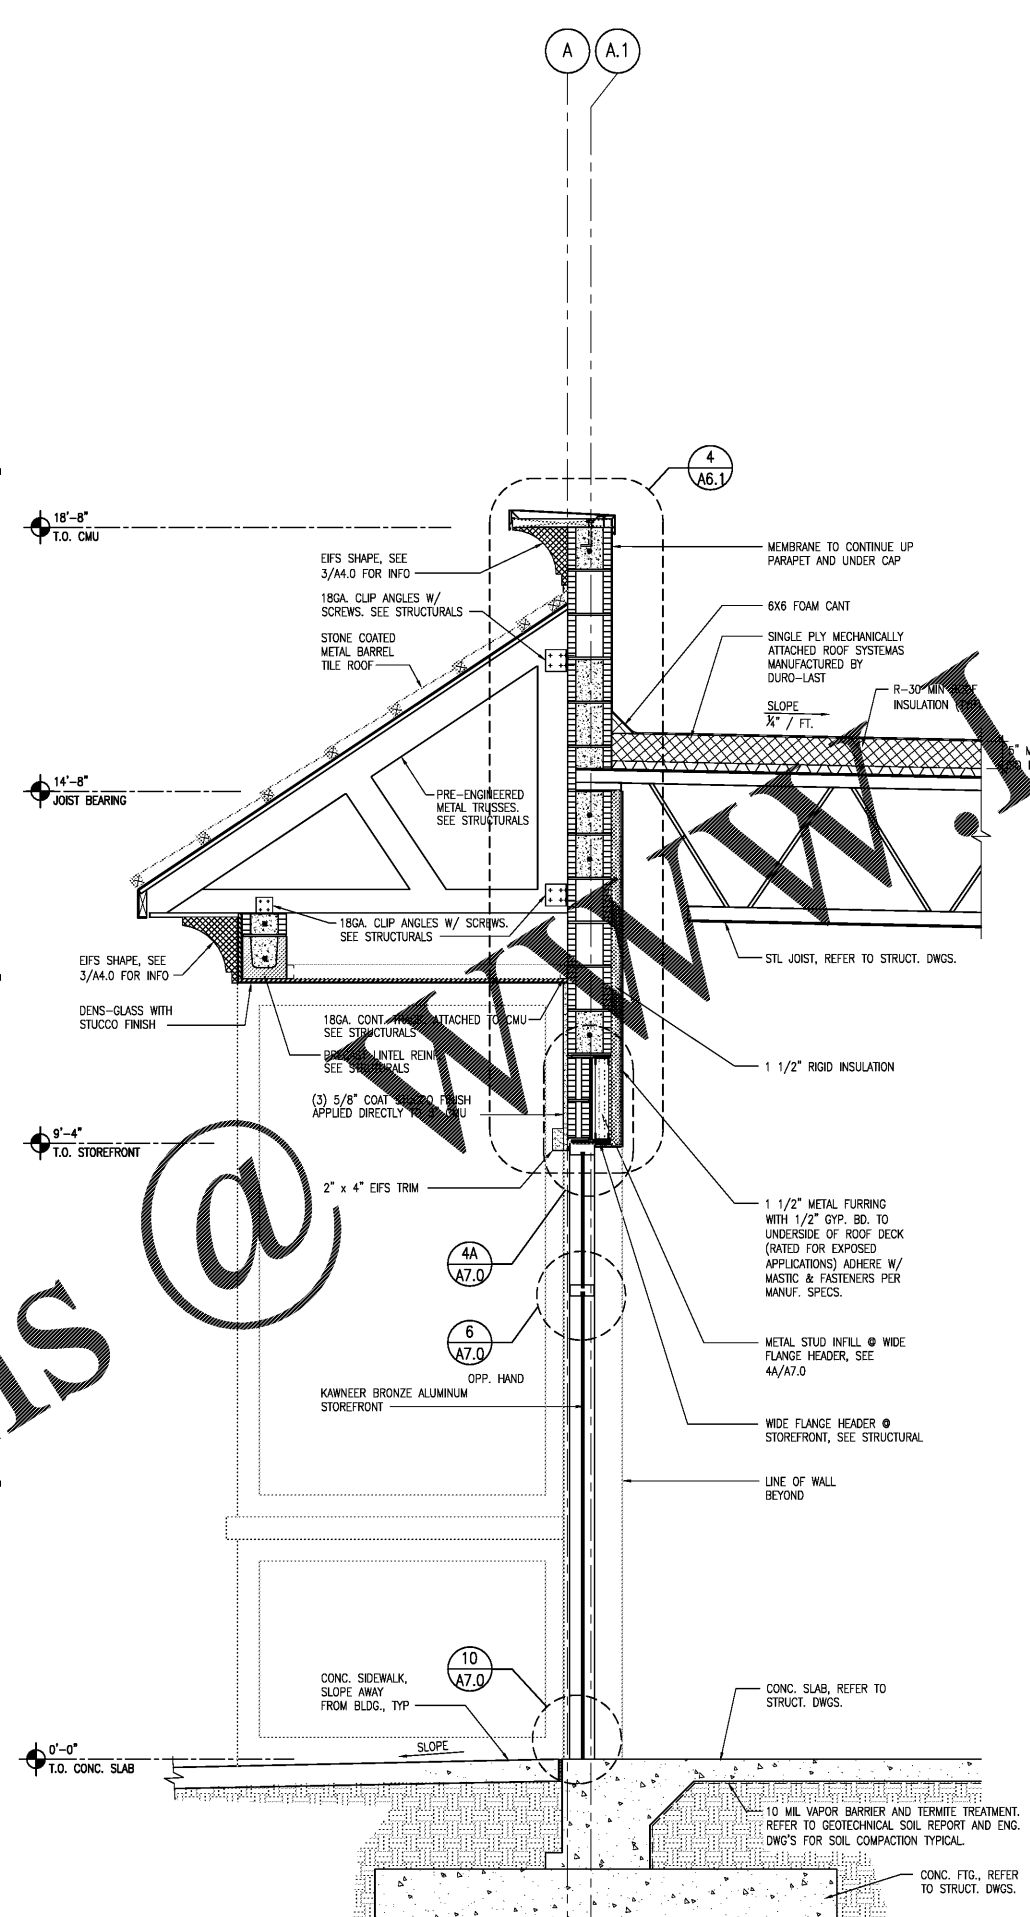

2 WALL SECTION 3/4" = 1'-0"

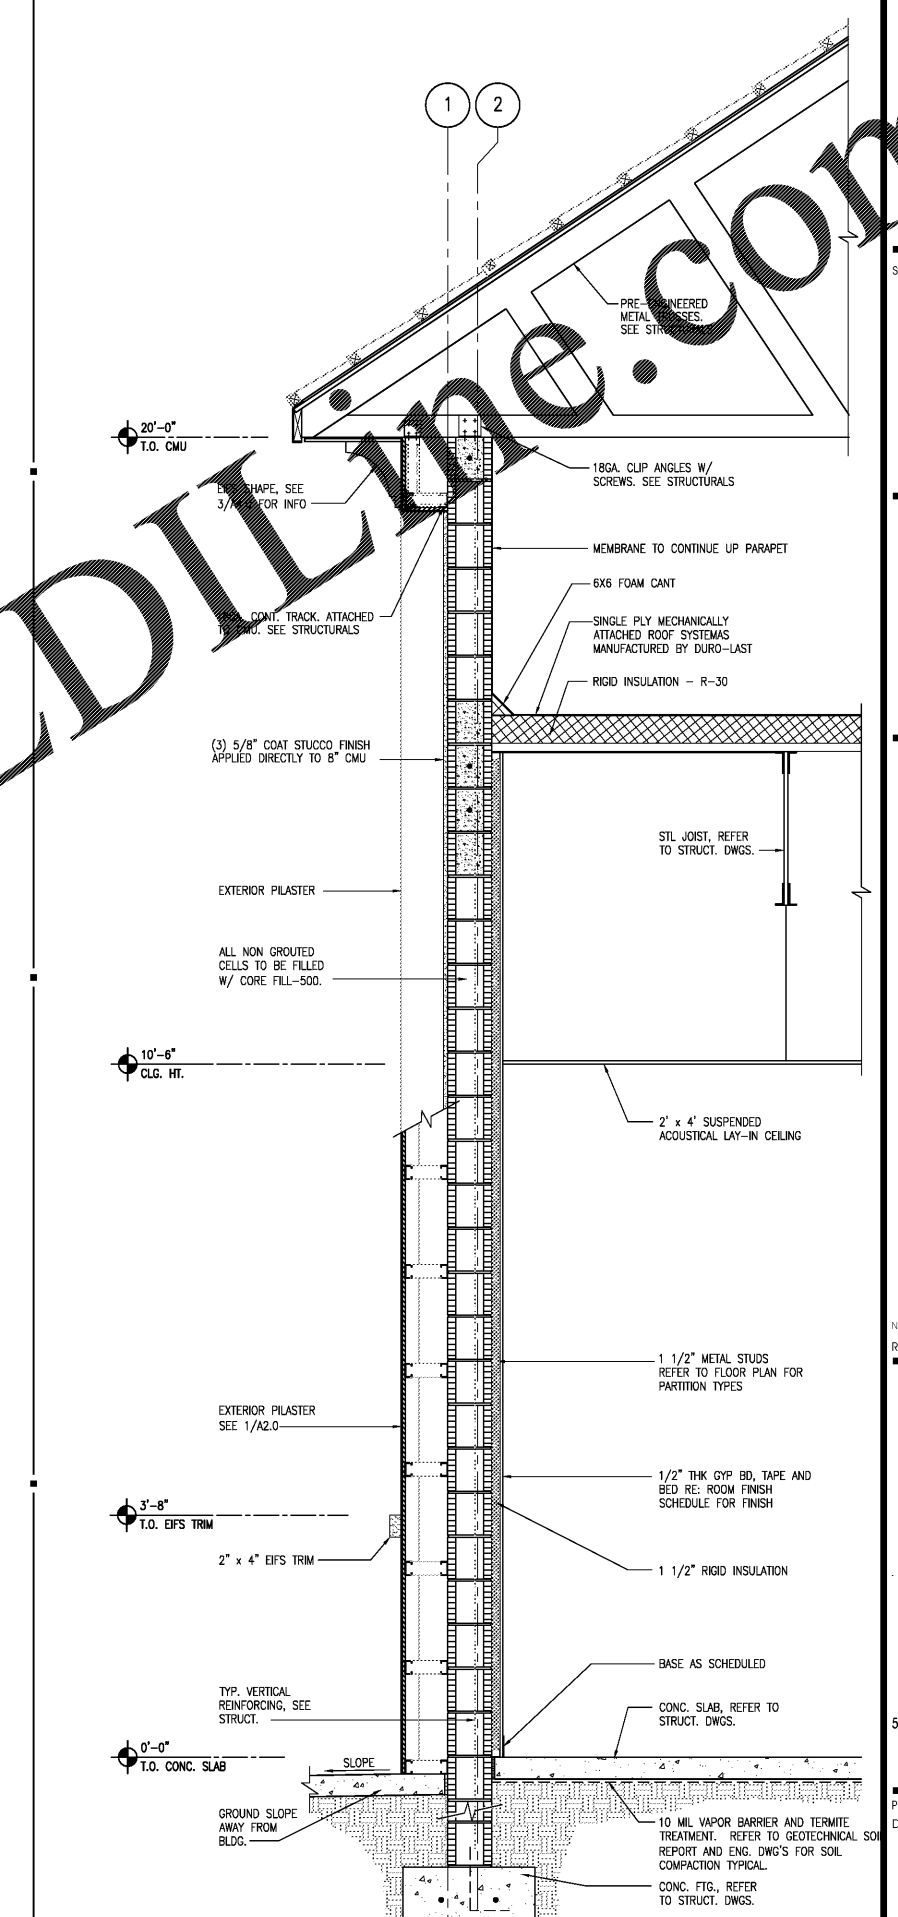

3 WALL SECTION 3/4" = 1'-0"

NO.	DATE	REMARKS



BID SET
JANUARY 8, 2018

7-ELEVEN
STORE #32810

5544 RONALD REAGAN PARKWAY
DAVENPORT, FL
33896

PROJECT NO: 2016.0305
DATE: MAY 31, 2017

A6.0
WALL SECTIONS

CHECKED: RW DRAWN: JUM

Order Plans

@

WWW.DIPLINE.COM

INTERNET USE: THESE DOCUMENTS ARE THE PROPERTY OF INTERPLAN AND ARE NOT TO BE REPRODUCED, COPIED, OR TRANSMITTED IN ANY FORM OR BY ANY MEANS, ELECTRONIC OR MECHANICAL, WITHOUT THE WRITTEN PERMISSION OF INTERPLAN. ANY UNAUTHORIZED USE OF THESE DOCUMENTS IS PROHIBITED.