



REVISIONS:

No.	Description	Date

SHEET NOTES

- THIS PLAN IS PROVIDED TO PROVIDE THE BASIC LOCATION AND WEIGHTS OF ROOF AND WALL SUPPORTED EQUIPMENT AND ROOF AND WALL PENETRATIONS. COORDINATE EXACT HANGING METHODS, WEIGHTS, & DIMENSIONS WITH THE TRADE REQUIRING THEM.


PROJECT: 5202-189770  
DATE: January 2, 2018  
DRAWN BY: M.W.T.  
CHECKED BY: W.D.B. III

ROOF PLAN

S-103

2-JAN-2018 07:25

PA\2017\2017.05 Wilkes CC\BIDDING\CADD Files\wcc5103.dgn

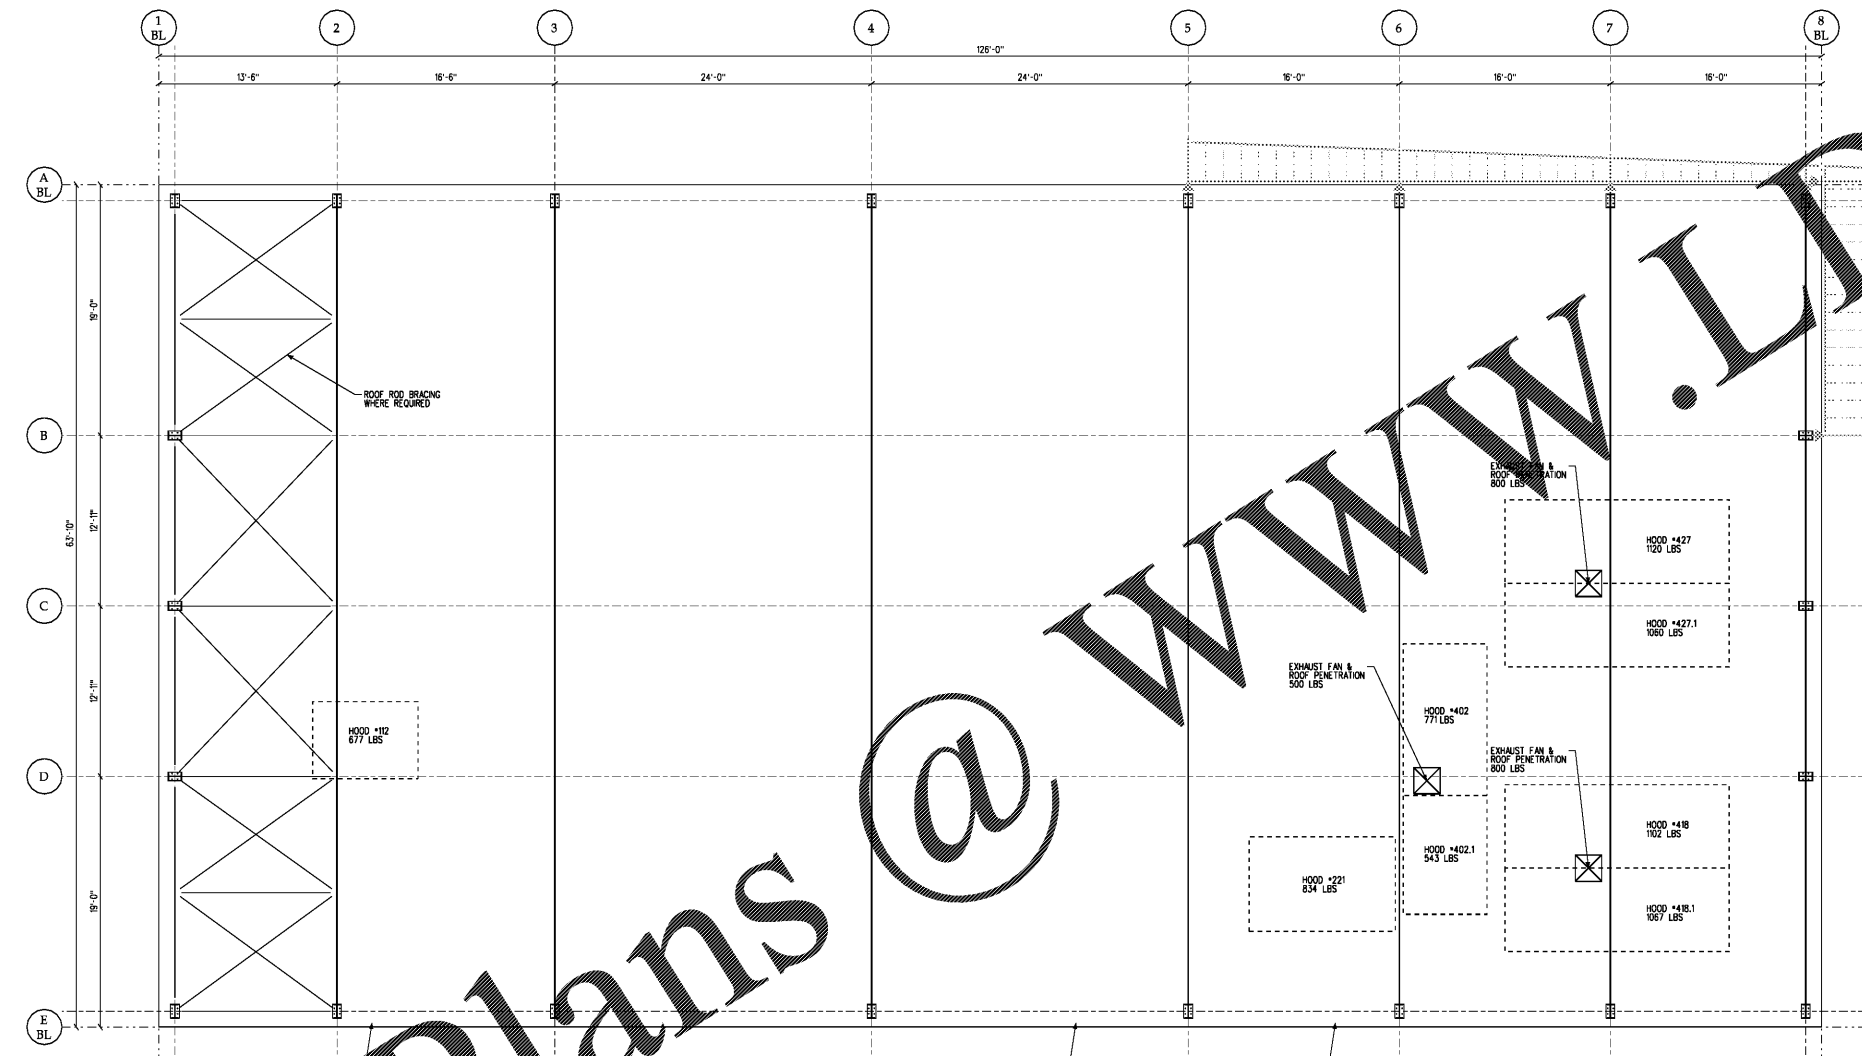

1 ROOF PLAN  
3/16" = 1'-0"

Order Plans @ WWW.LDILine.com